


PLOTTED: Monday, May 09, 2016 @ 11:52:04 AM  
 J:\CIVIL\05745\DWG\XSEC\05745X522.DWG

STATE	PROJECT NO.	YEAR	SHEET NO.	TOTAL SHEETS
KANSAS	87 N-0597-01	2016	191	191

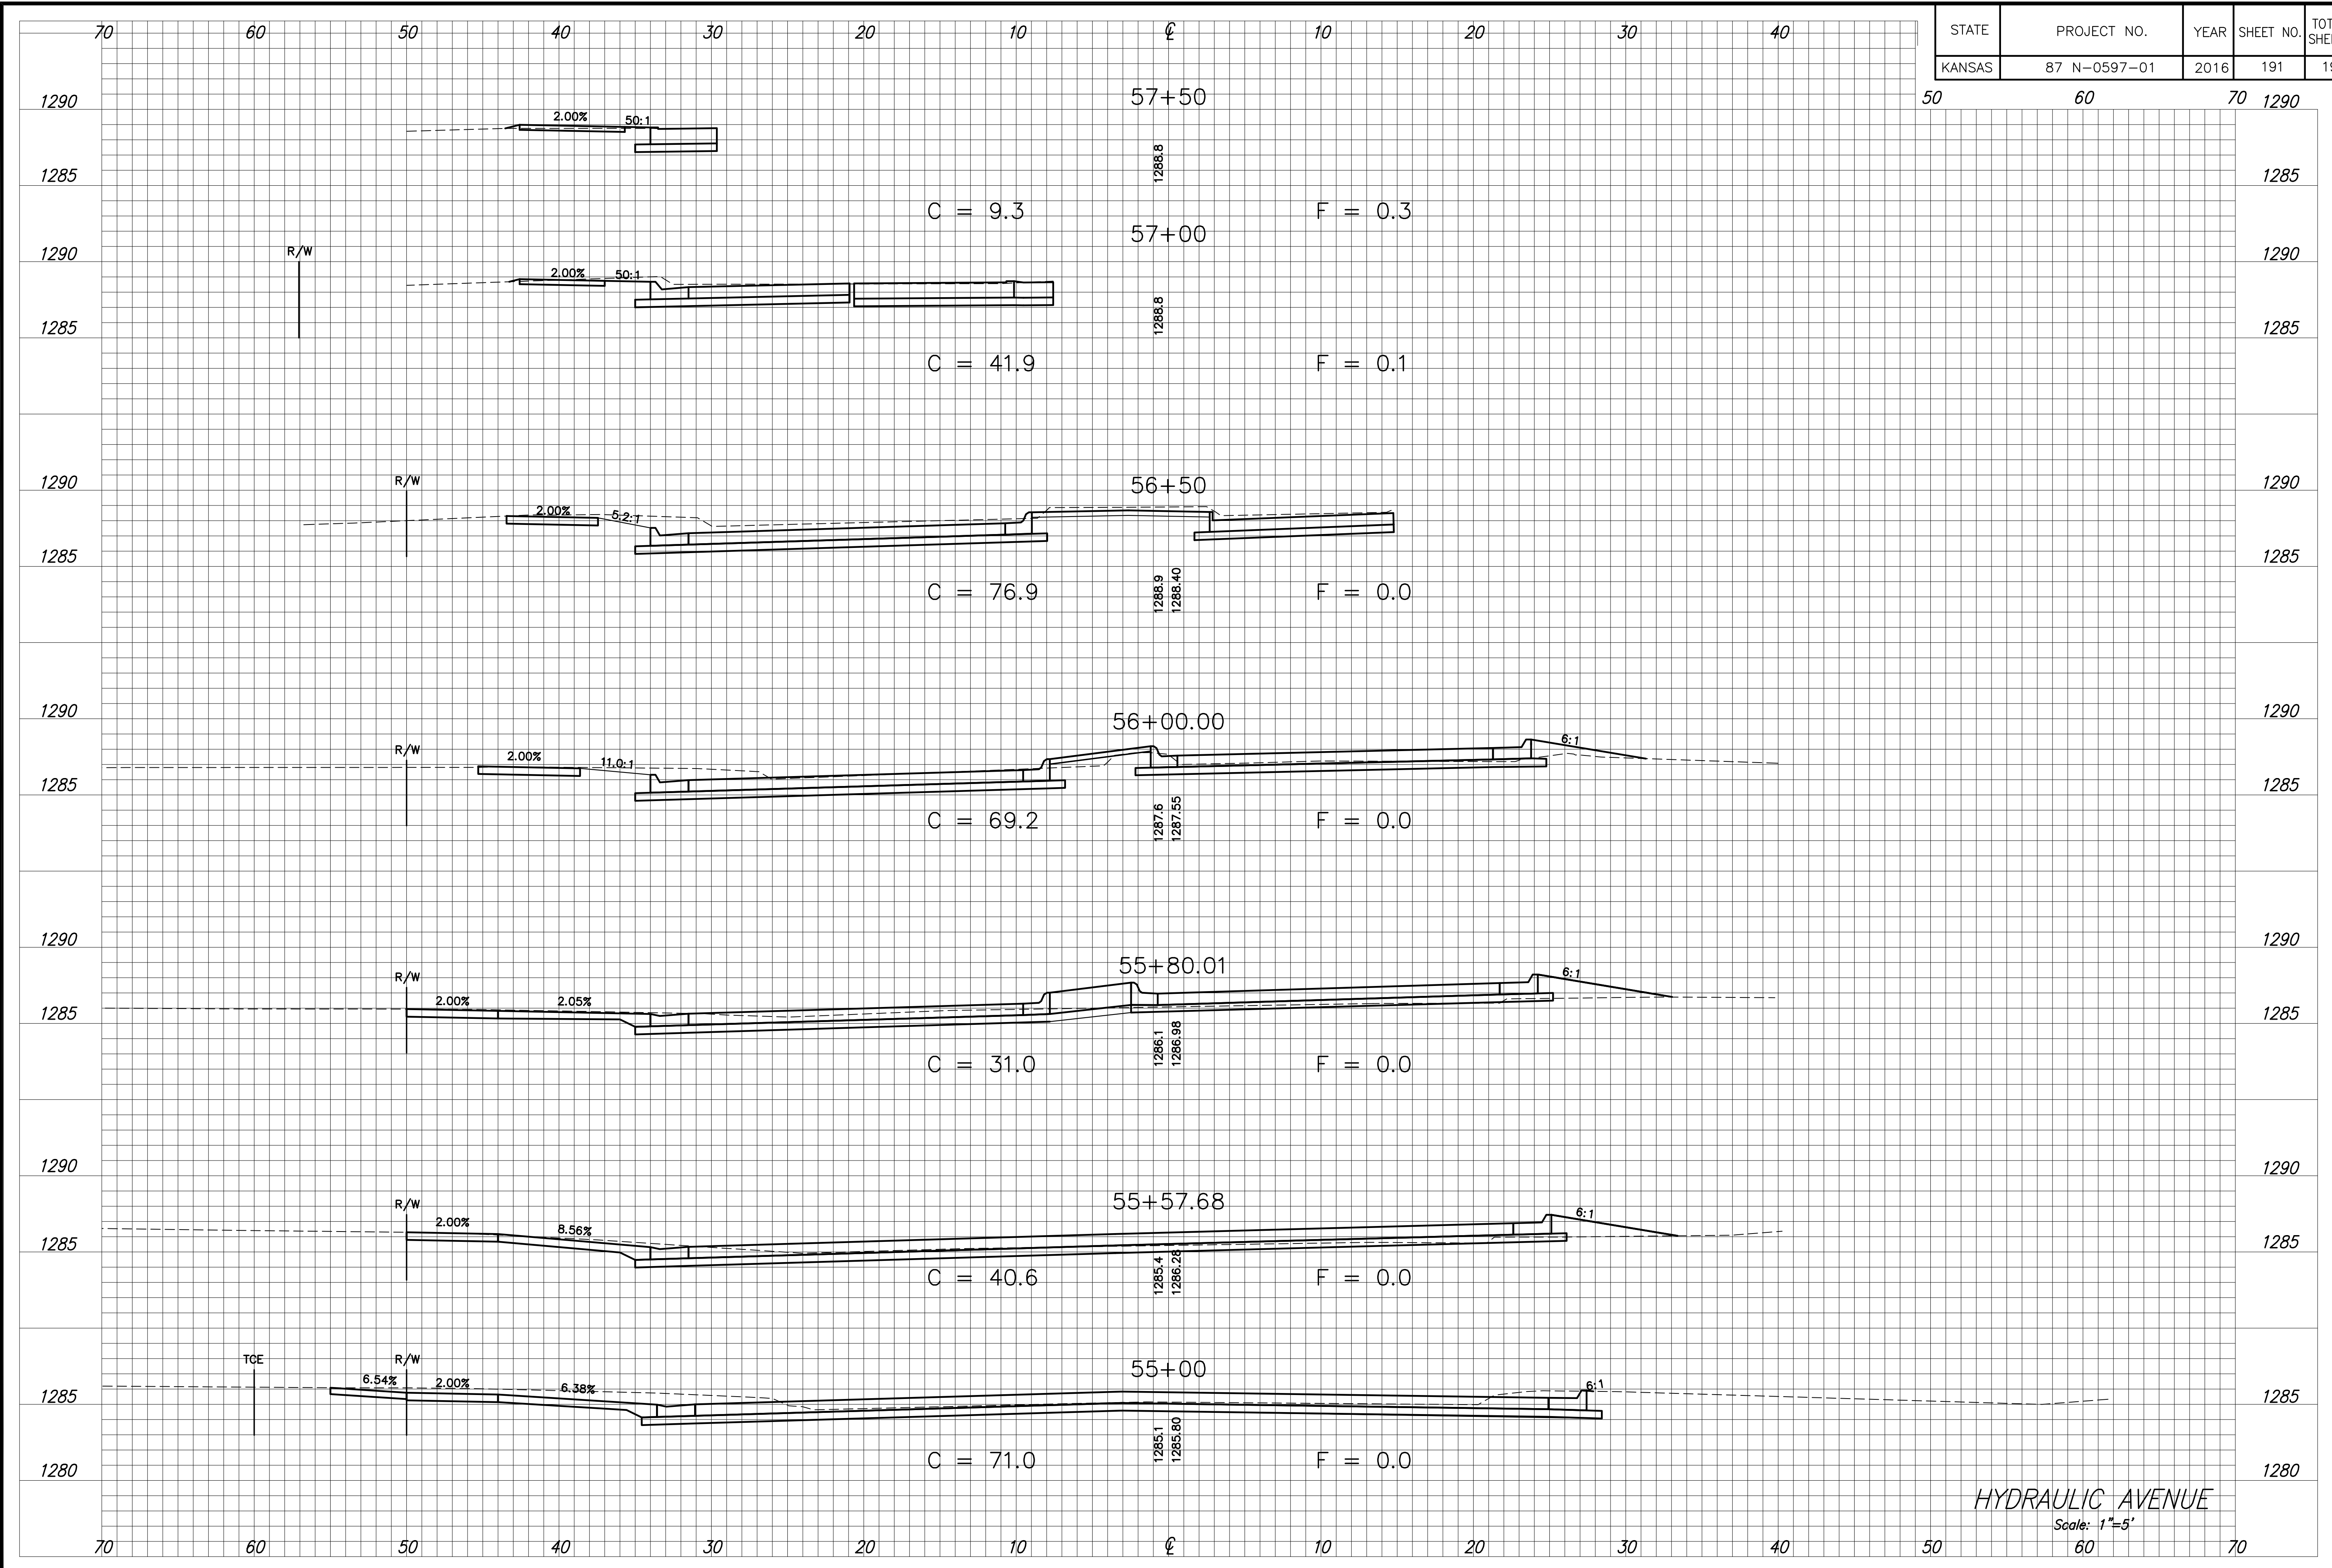

STREET IMPROVEMENTS FOR:  
**PAWNEE AVENUE**  
 FROM HYDRAULIC TO POPLAR  
 WICHITA, KANSAS



©2013  
 MKEC Engineering  
 All Rights Reserved  
 www.mkec.com  
 These drawings and their contents,  
 including, but not limited to, all concepts,  
 designs, & ideas are the exclusive  
 property of MKEC Engineering (MKEC),  
 and may not be used or reproduced in any  
 way without the express consent of MKEC.

**CROSS SECTIONS**  
 STA. 55+00 TO  
 STA. 57+50

PROJECT NO.	87 N-0597-01	
DATE	DATE	
SCALE	1"=5'	
DESIGNED	DRAWN	CHECKED
JRA	JSB	JRA
NO.	REVISION	DATE

HYDRAULIC AVENUE  
 Scale: 1"=5'