



STATE	PROJECT NO.	YEAR	SHEET NO.	TOTAL SHEETS
KANSAS	87 N-0597-01	2016	26	191

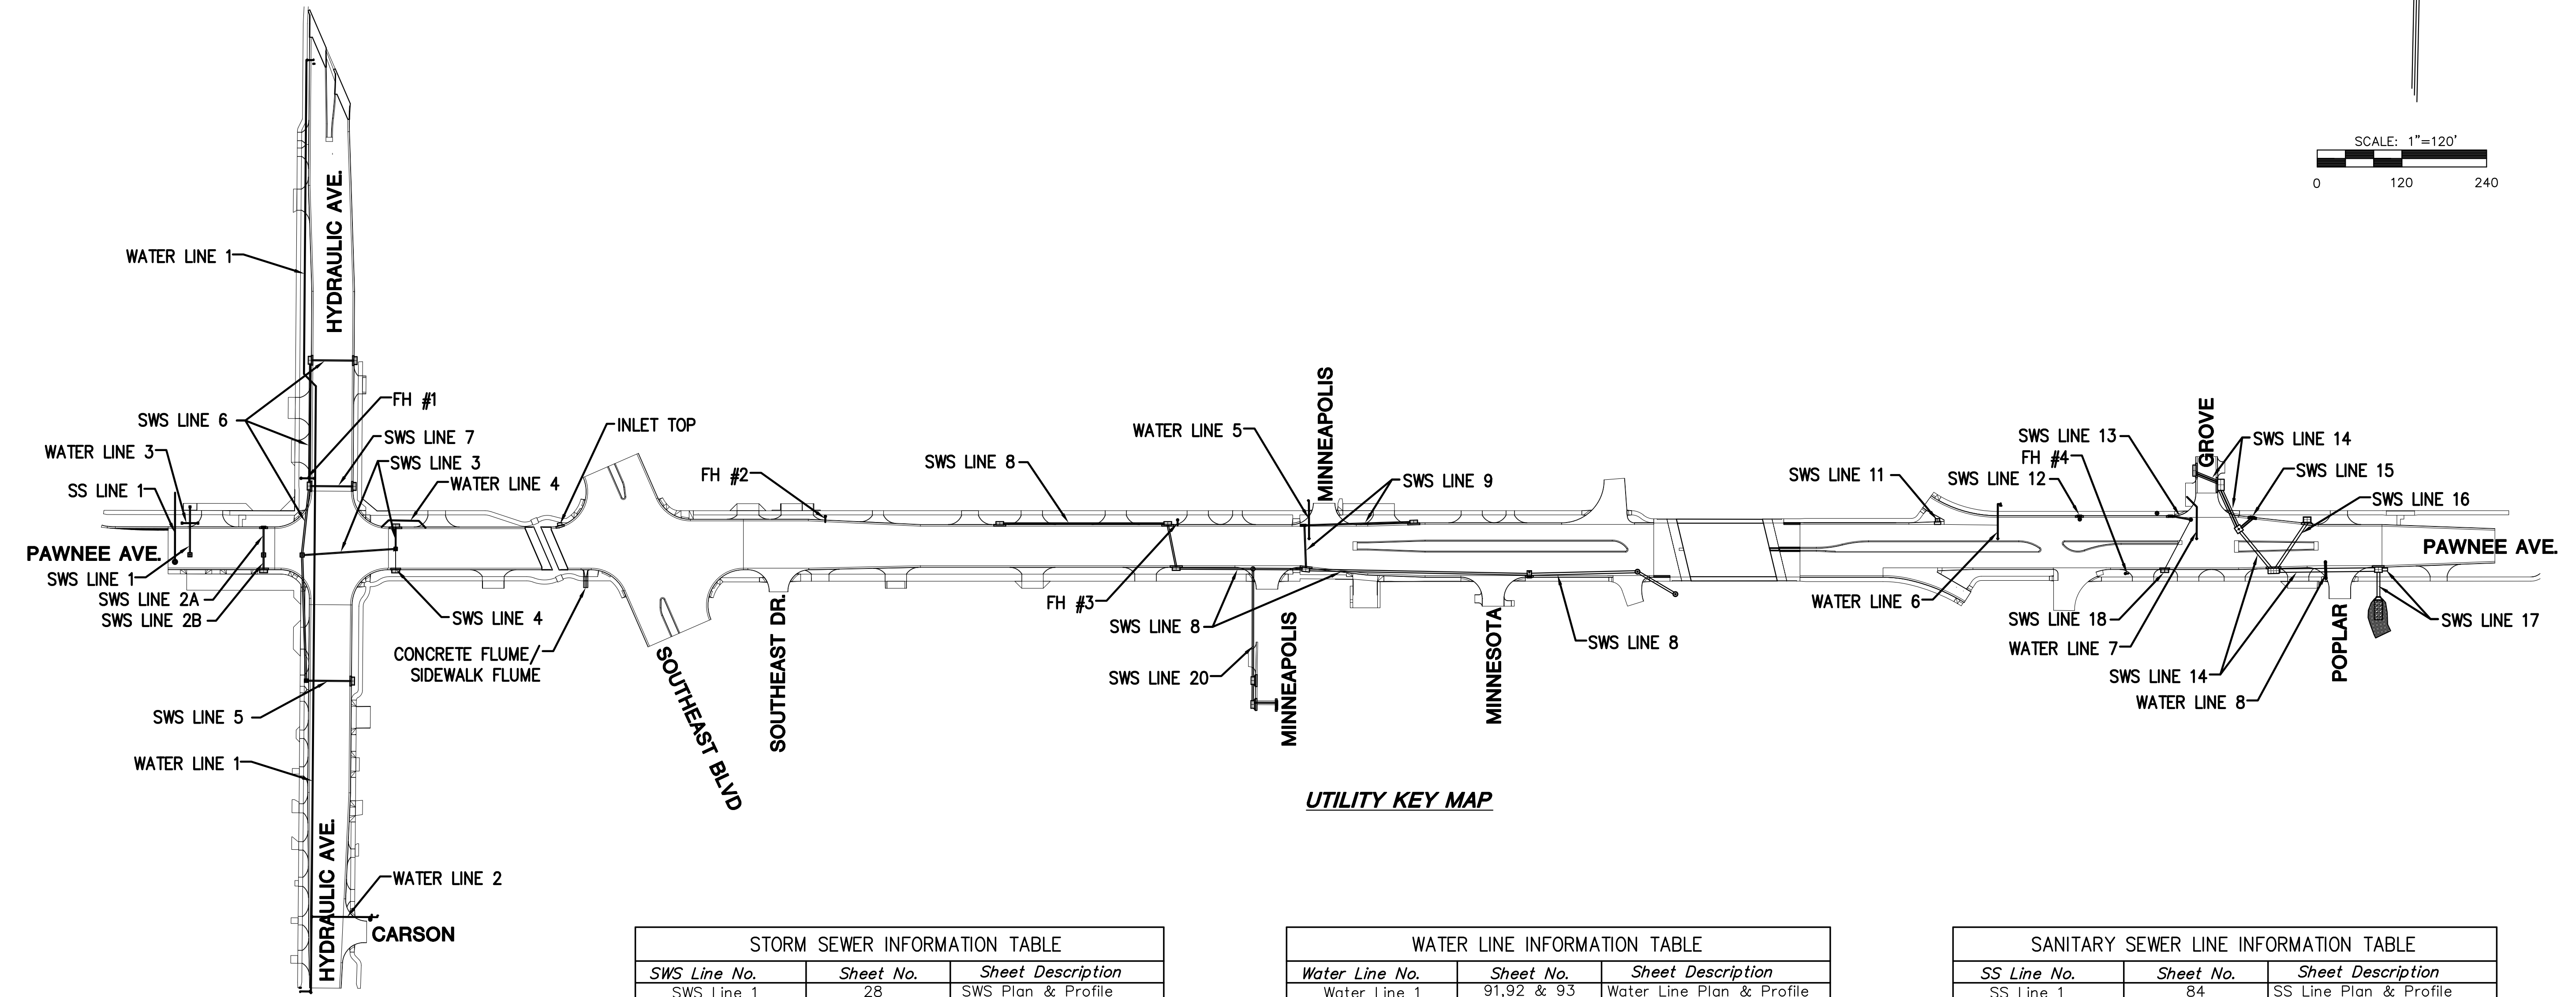

NOTE:
THERE IS NO SWS LINE 10 OR
LINE 19.

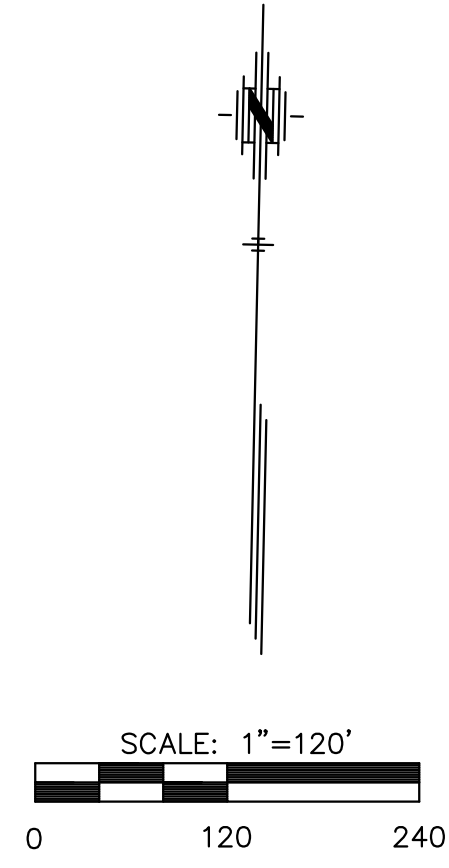

UTILITY KEY MAP

STORM SEWER INFORMATION TABLE		
SWS Line No.	Sheet No.	Sheet Description
SWS Line 1	28	SWS Plan & Profile
SWS Line 2A	28	SWS Plan & Profile
SWS Line 2B	28	SWS Plan & Profile
SWS Line 3	29	SWS Plan & Profile
SWS Line 4	29	SWS Plan & Profile
SWS Line 5	29	SWS Plan & Profile
SWS Line 6	30	SWS Plan & Profile
SWS Line 7	30	SWS Plan & Profile
SWS Line 8	31 & 32	SWS Plan & Profile
SWS Line 9	33	SWS Plan & Profile
SWS Line 10	Does not exist	
SWS Line 11	33	SWS Plan & Profile
SWS Line 12	33	SWS Plan & Profile
SWS Line 13	34	SWS Plan & Profile
SWS Line 14	34	SWS Plan & Profile
SWS Line 15	35	SWS Plan & Profile
SWS Line 16	35	SWS Plan & Profile
SWS Line 17	35	SWS Plan & Profile
SWS Line 18	36	SWS Plan & Profile
SWS Line 19	Does not exist	
SWS Line 20	36	SWS Plan & Profile

WATER LINE INFORMATION TABLE		
Water Line No.	Sheet No.	Sheet Description
Water Line 1	91,92 & 93	Water Line Plan & Profile
Water Line 2	93	Water Line Plan & Profile
Water Line 3	94	Water Line Plan & Profile
Water Line 4	94	Water Line Plan & Profile
Water Line 5	94	Water Line Plan & Profile
Water Line 6	95	Water Line Plan & Profile
Water Line 7	95	Water Line Plan & Profile
Water Line 8	95	Water Line Plan & Profile
FH #1	96	Fire Hydrant Plan & Profile
FH #2	96	Fire Hydrant Plan & Profile
FH #3	96	Fire Hydrant Plan & Profile
FH #4	96	Fire Hydrant Plan & Profile

SANITARY SEWER LINE INFORMATION TABLE		
SS Line No.	Sheet No.	Sheet Description
SS Line 1	84	SS Line Plan & Profile

STREET IMPROVEMENTS FOR:
PAWNEE AVENUE
FROM HYDRAULIC TO POPLAR
 WICHITA, KANSAS

©2013 MKEC Engineering All Rights Reserved www.mkec.com These drawings and their contents, including, but not limited to, all concepts, designs, & ideas are the exclusive property of MKEC Engineering (MKEC), and may not be used or reproduced in any way without the express consent of MKEC.

UTILITY KEY MAP

PROJECT NO.	87 N-0597-01	
DATE	DATE	
SCALE	1"=120'	
DESIGNED	DRAWN	CHECKED
JRA	JSB	JRA
NO.	REVISION	DATE

PLOTTED: Monday, May 09, 2016 @ 11:35AM
 J:\CIVIL\05745\DWGS\SWS\05745\SWS-KEY.MAP.DWG