
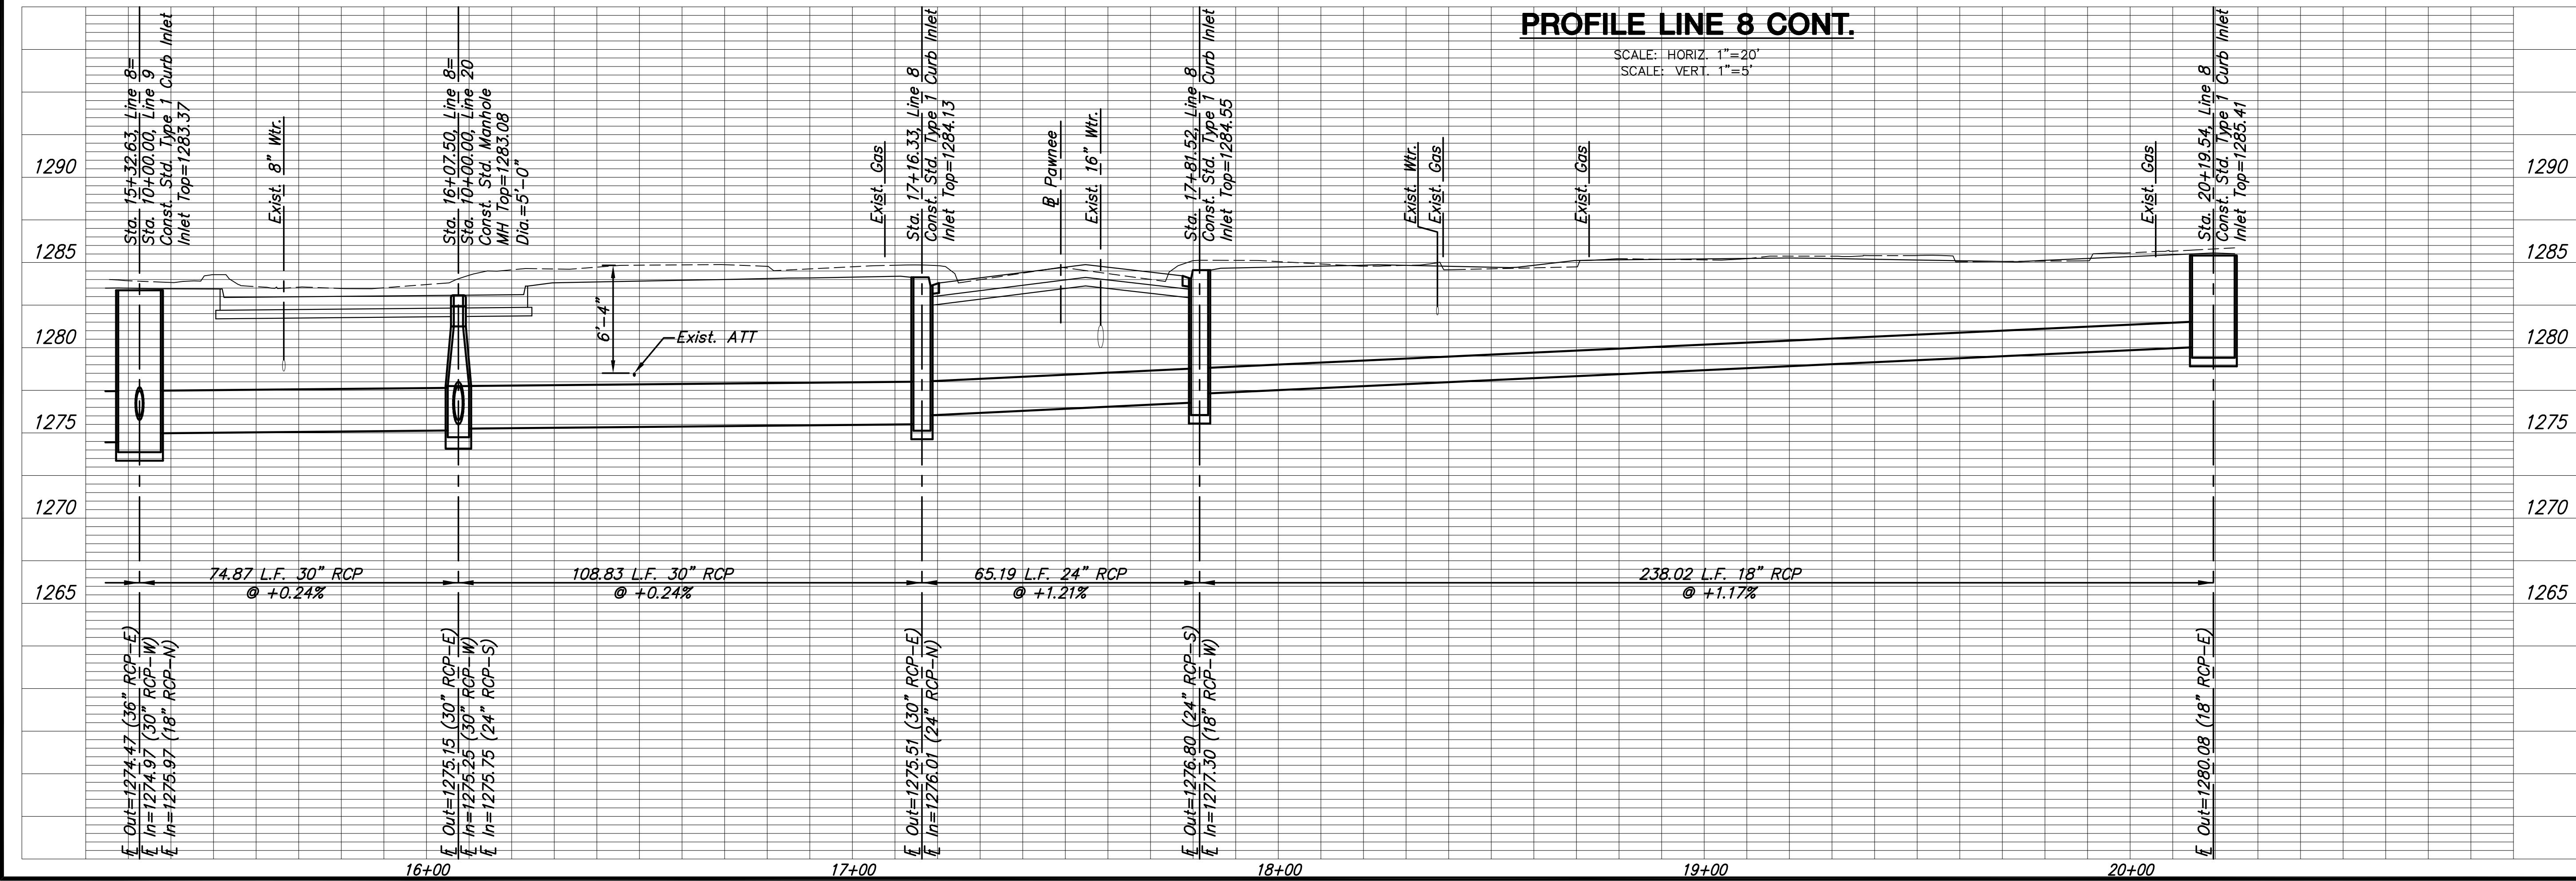


PLOTTED: Monday, May 09, 2016 @ 11:37AM

J:\CIVIL\05745\DWGS\SW\05745SW5-D05.DWG

STATE	PROJECT NO.	YEAR	SHEET NO.	TOTAL SHEETS
KANSAS	87 N-0597-01	2016	32	191

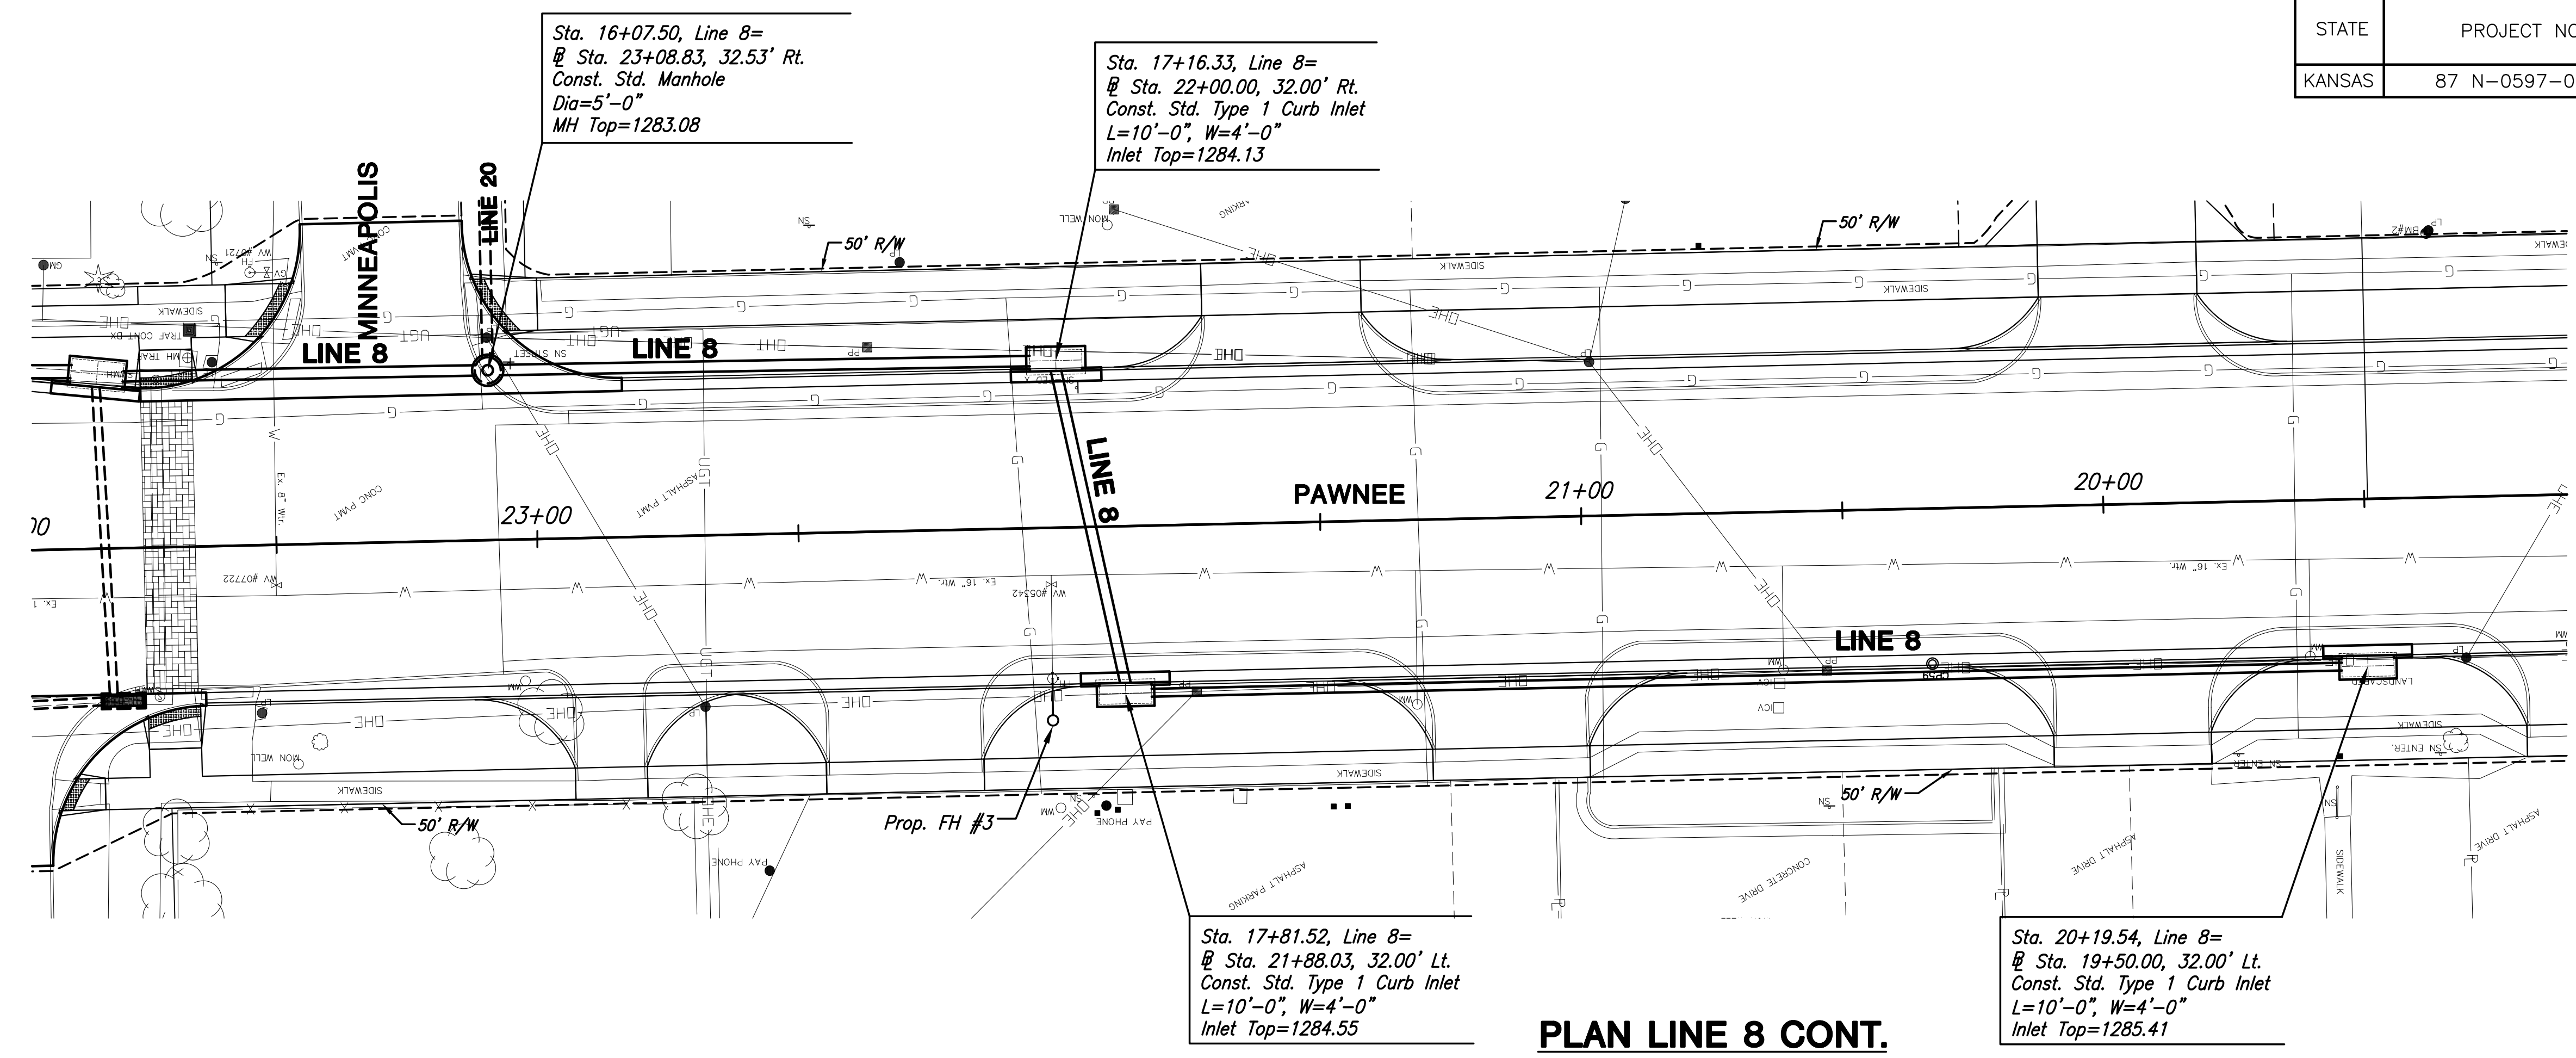

STREET IMPROVEMENTS FOR:
PAWNEE AVENUE
FROM HYDRAULIC TO POPLAR
WICHITA, KANSAS

©2013 MKEC Engineering All Rights Reserved
www.mkec.com
These drawings and their contents, including, but not limited to, all concepts, designs, & ideas are the exclusive property of MKEC Engineering (MKEC), and may not be used or reproduced in any way without the express consent of MKEC.

STORM SEWER LINE 8 CONT.

PROJECT NO.	87 N-0597-01	
DATE	DATE	
SCALE	1"=20' HOR/1"=5' VERT	
DESIGNED	DRAWN	CHECKED
JRA	JSB	JRA
NO.	REVISION	DATE
SHEET NO.		
32 OF 191		