



STATE	PROJECT NO.	YEAR	SHEET NO.	TOTAL SHEETS
KANSAS	87 N-0597-01	2016	40	191




STREET IMPROVEMENTS FOR:
PAWNEE AVENUE
FROM HYDRAULIC TO POPLAR
WICHITA, KANSAS

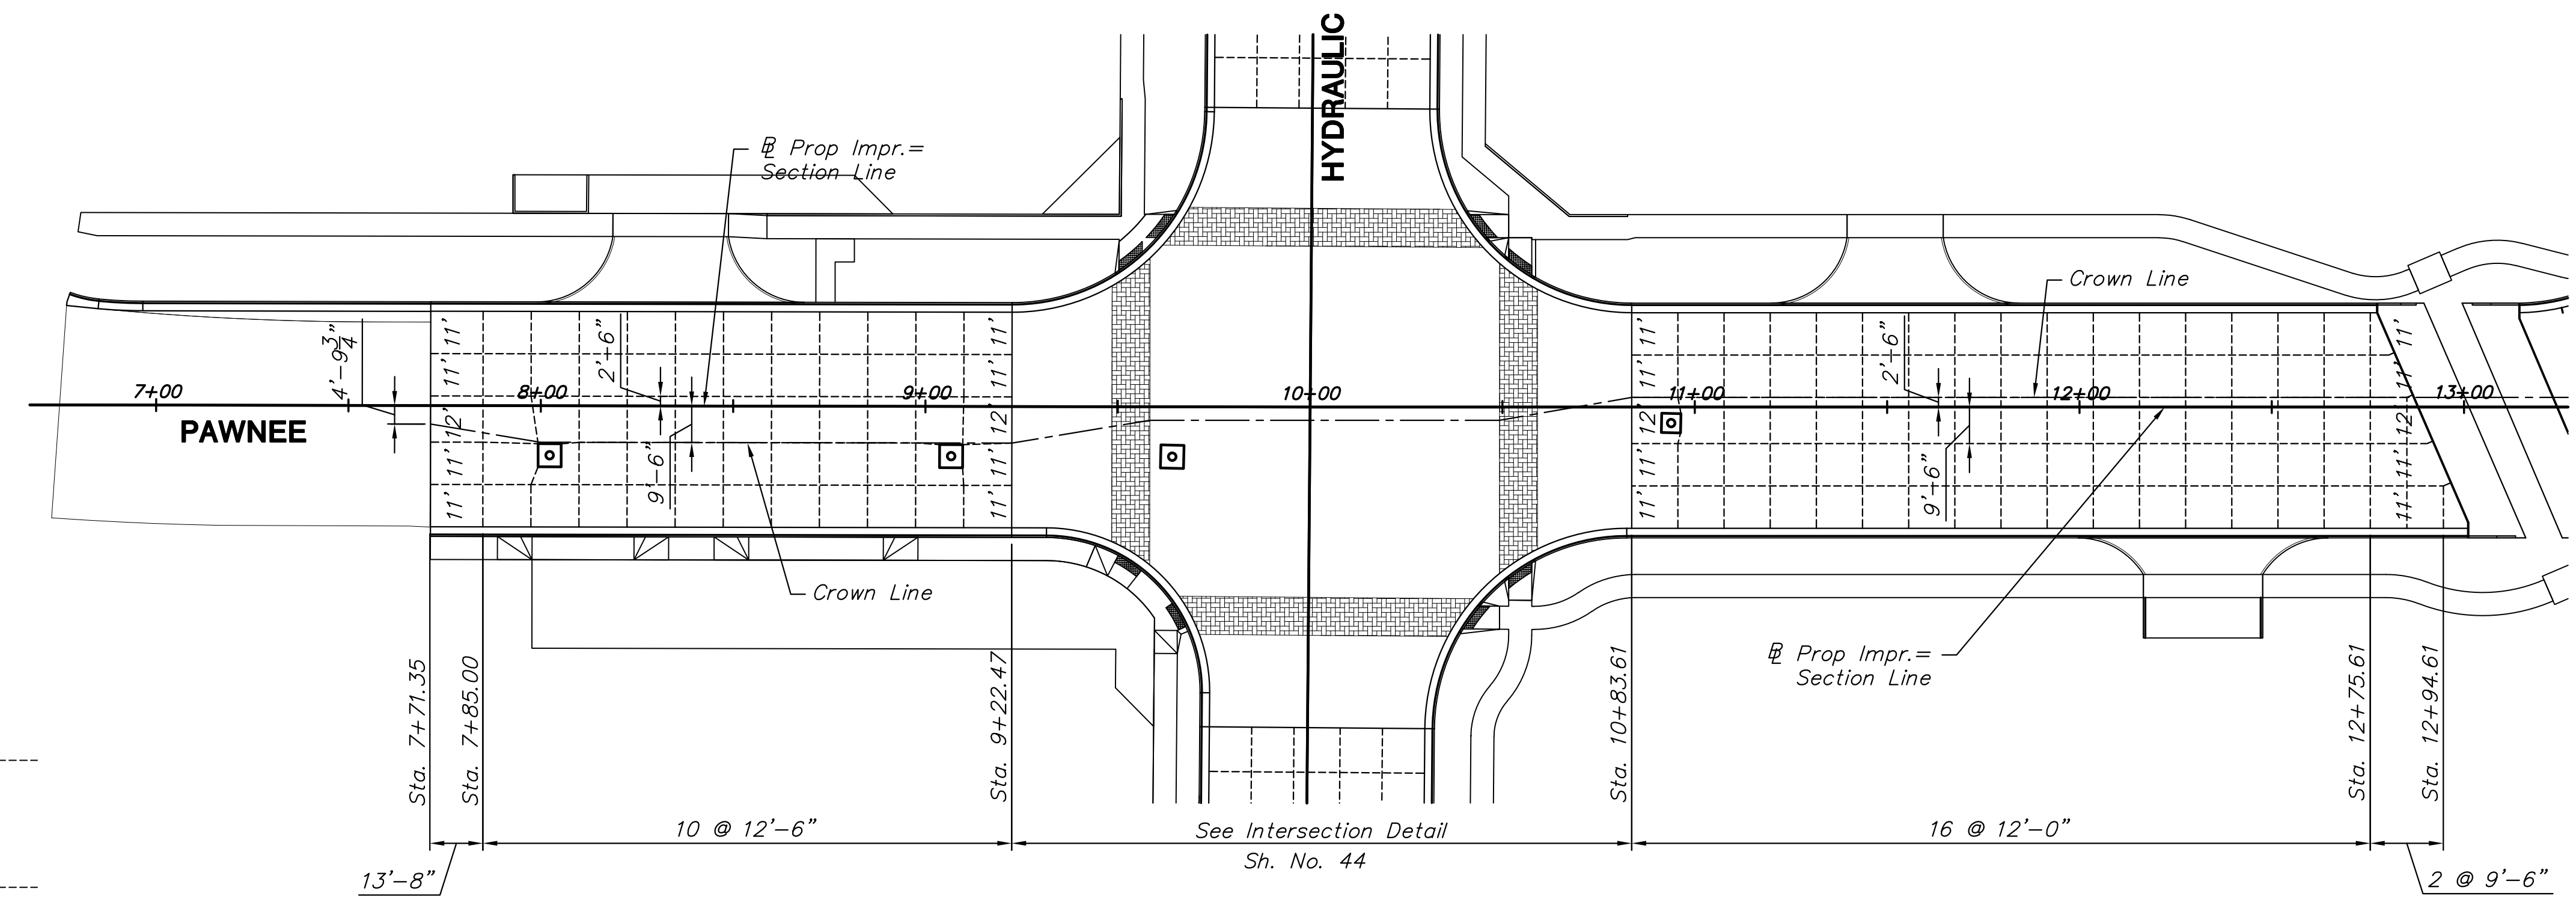

Scale: 1" = 30'

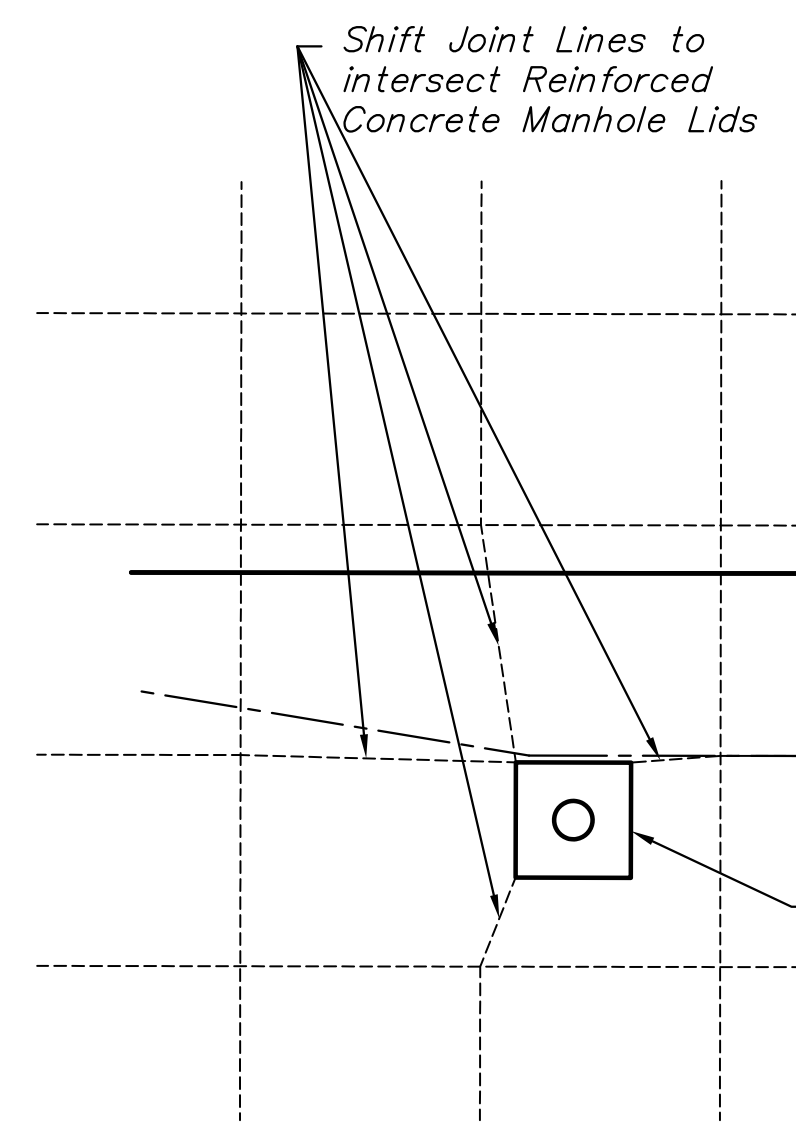

CONCRETE JOINTING AT REINFORCED CONCRETE MANHOLE LIDS

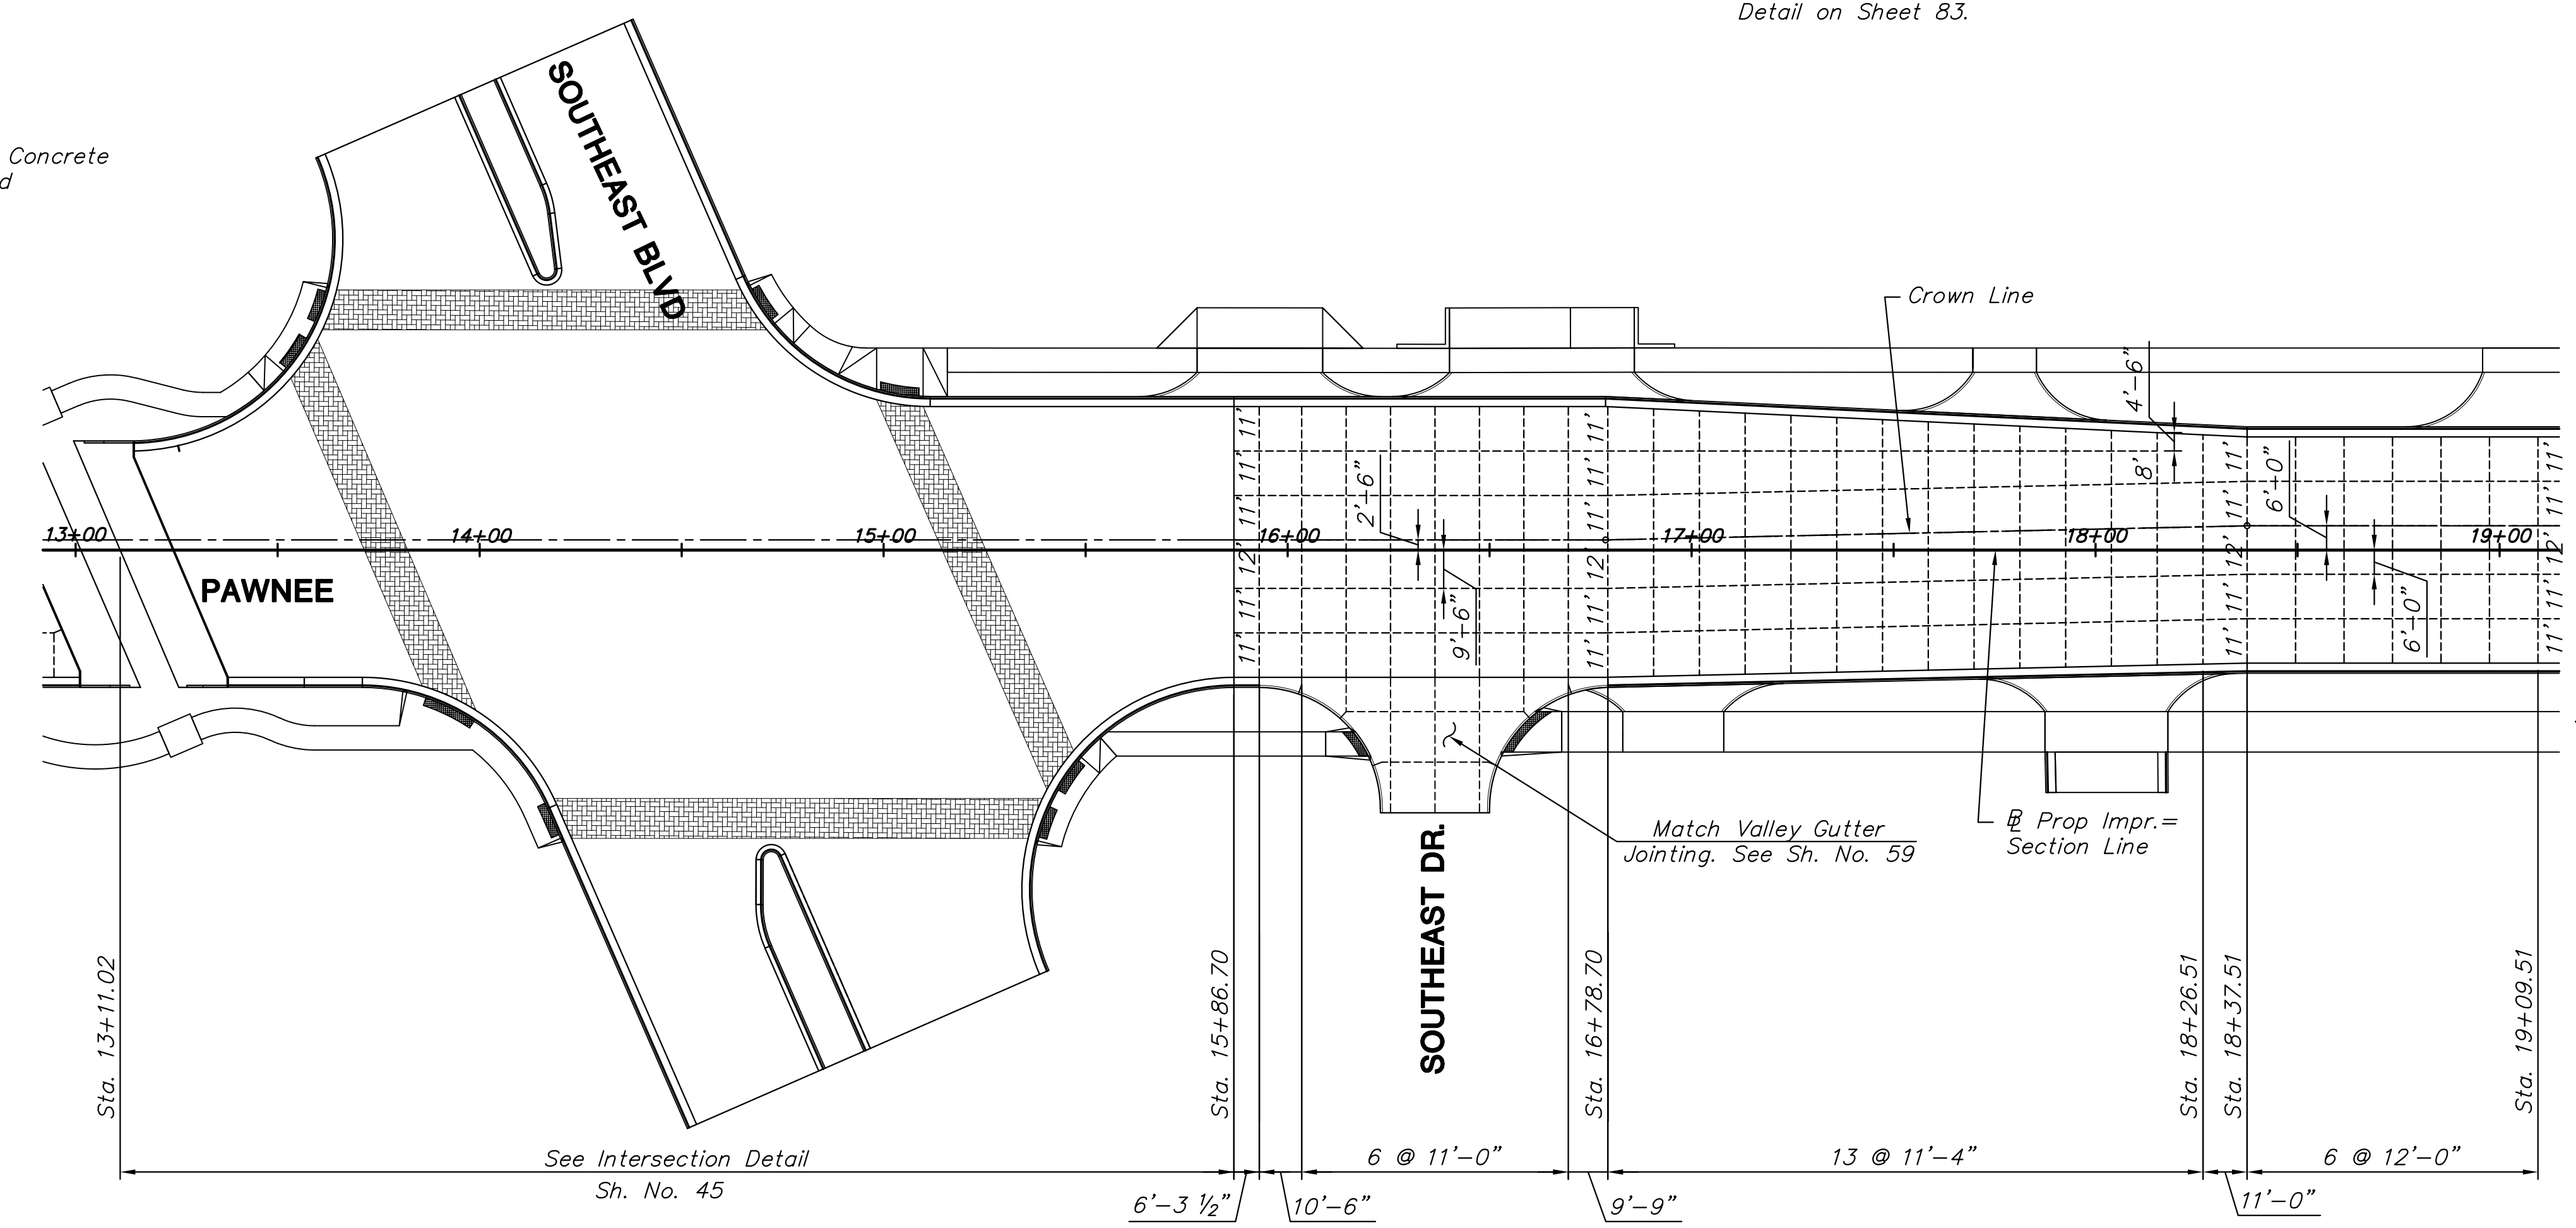

Scale: 1" = 30'

©2013 MKEC Engineering All Rights Reserved www.mkec.com These drawings and their contents, including, but not limited to, all concepts, designs, & ideas are the exclusive property of MKEC Engineering (MKEC), and may not be used or reproduced in any way without the express consent of MKEC.

CONCRETE PAVEMENT JOINTING PLAN

PROJECT NO.	87 N-0597-01	
DATE	DATE	
SCALE	1"=30'	
DESIGNED	DRAWN	CHECKED
JRA	JSB	JRA

NO.	REVISION	DATE

PLOTTED: Monday, May 09, 2016 @ 03:31PM
 J:\CIVIL\057450\PAV\05745-INT1.DWG