



**NOTES:**

1. REFER TO PAGE 65 FOR TRAFFIC CONTROL OF PHASE 2-B

FHWA REG NO.	STATE	PROJECT NO.	YEAR	SHEET NO.	TOTAL SHEETS
7	KANSAS	0198-01	2001	63	82
FED. AID NO. -		N019(801)			

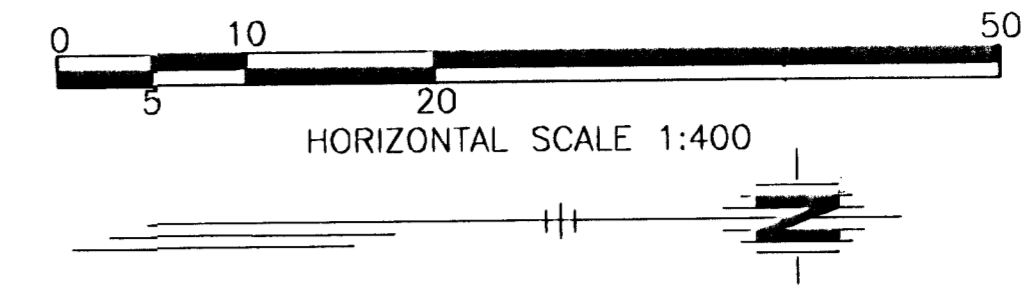


ROCK ROAD CONST-SEQ.DWG

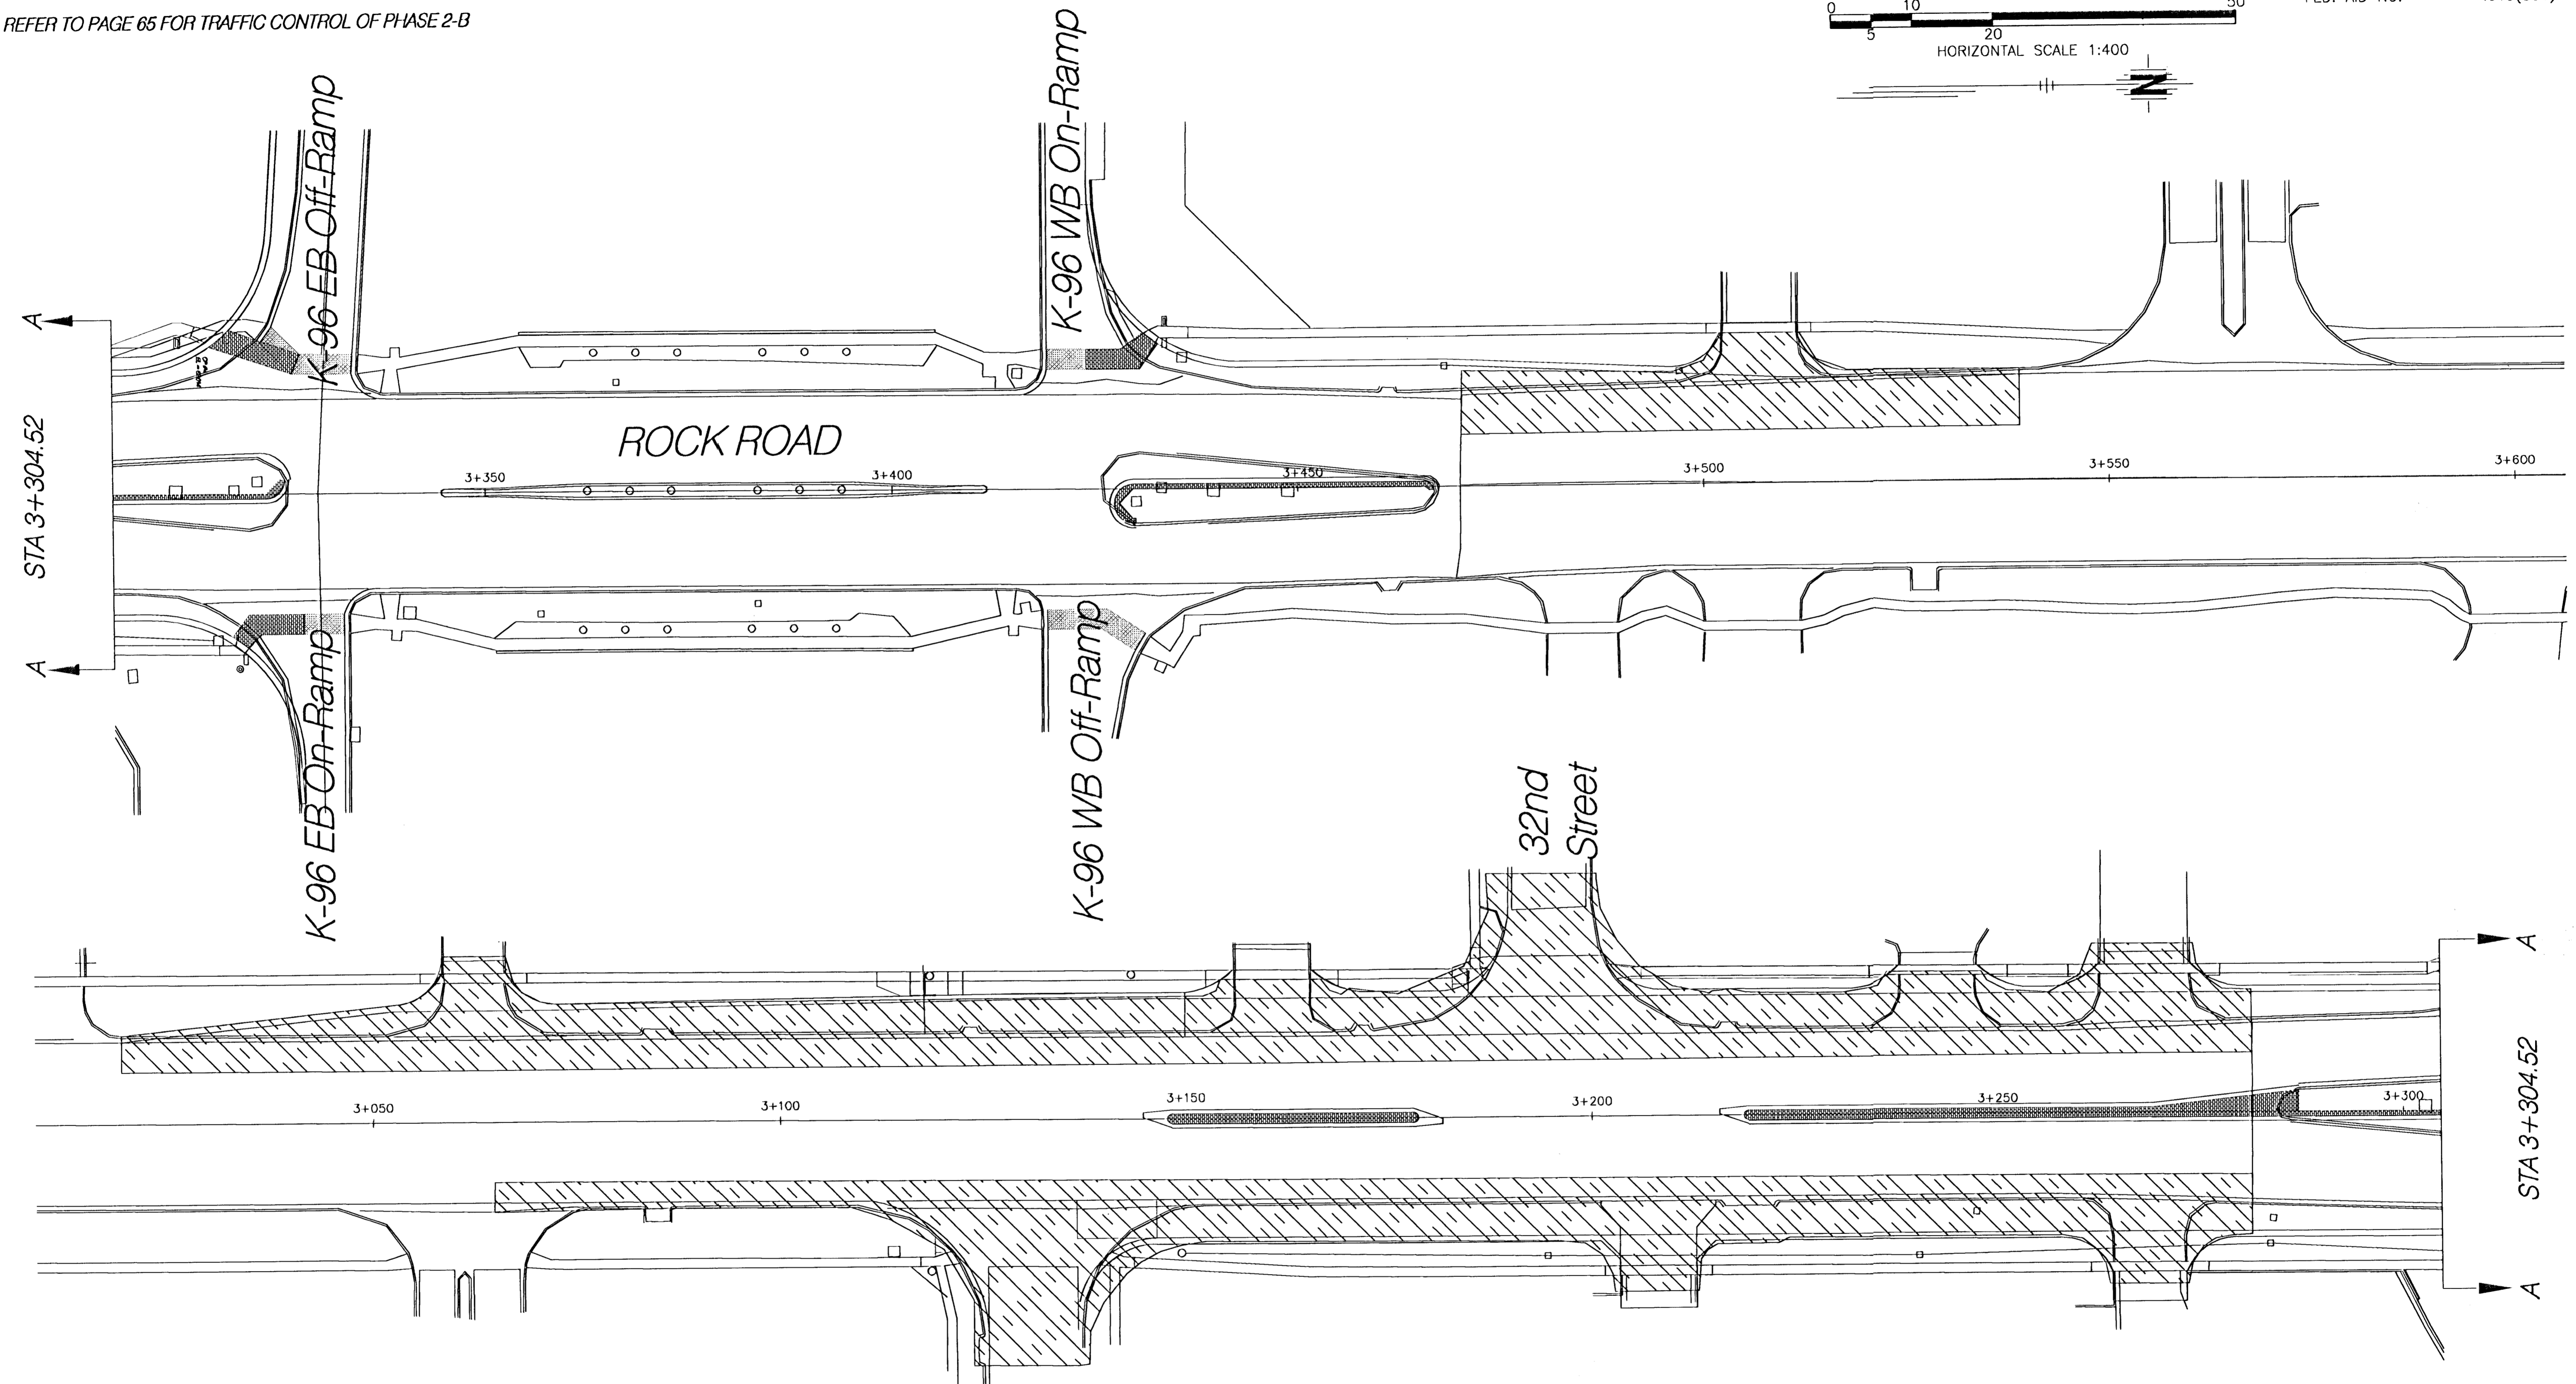

32nd Street

Legend

Phase 2-B

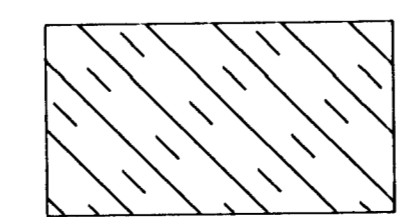

**ROCK ROAD  
CONSTRUCTION SEQUENCING  
PHASE 2-B**

**HWS** Consulting Group Inc.

Manhattan Office  
3206 Kinball Avenue  
Manhattan, KS 66503  
Phone: (785) 539-2202  
Fax: (785) 539-2393

Designed By: J.J.H.	Checked By: J.J.M.
Drawn By: B.D.	Date: 11/14/01 Job No. 55-70-2003

STA 3+304.52

STA 3+304.52