


NOTES:
1. REFER TO KDOT STANDARDS FOR IDENTIFICATION OF
SIGNS FOR HANDLING TRAFFIC THROUGH CONSTRUCTION
REFER TO KDOT STANDARDS FOR DIMENSIONS

FHWA REG NO.	STATE	PROJECT NO.	YEAR	SHEET NO.	TOTAL SHEETS
7	KANSAS	87 N-0198-01	2001	68	82

FED. AID NO. - CMQ-N019(801)

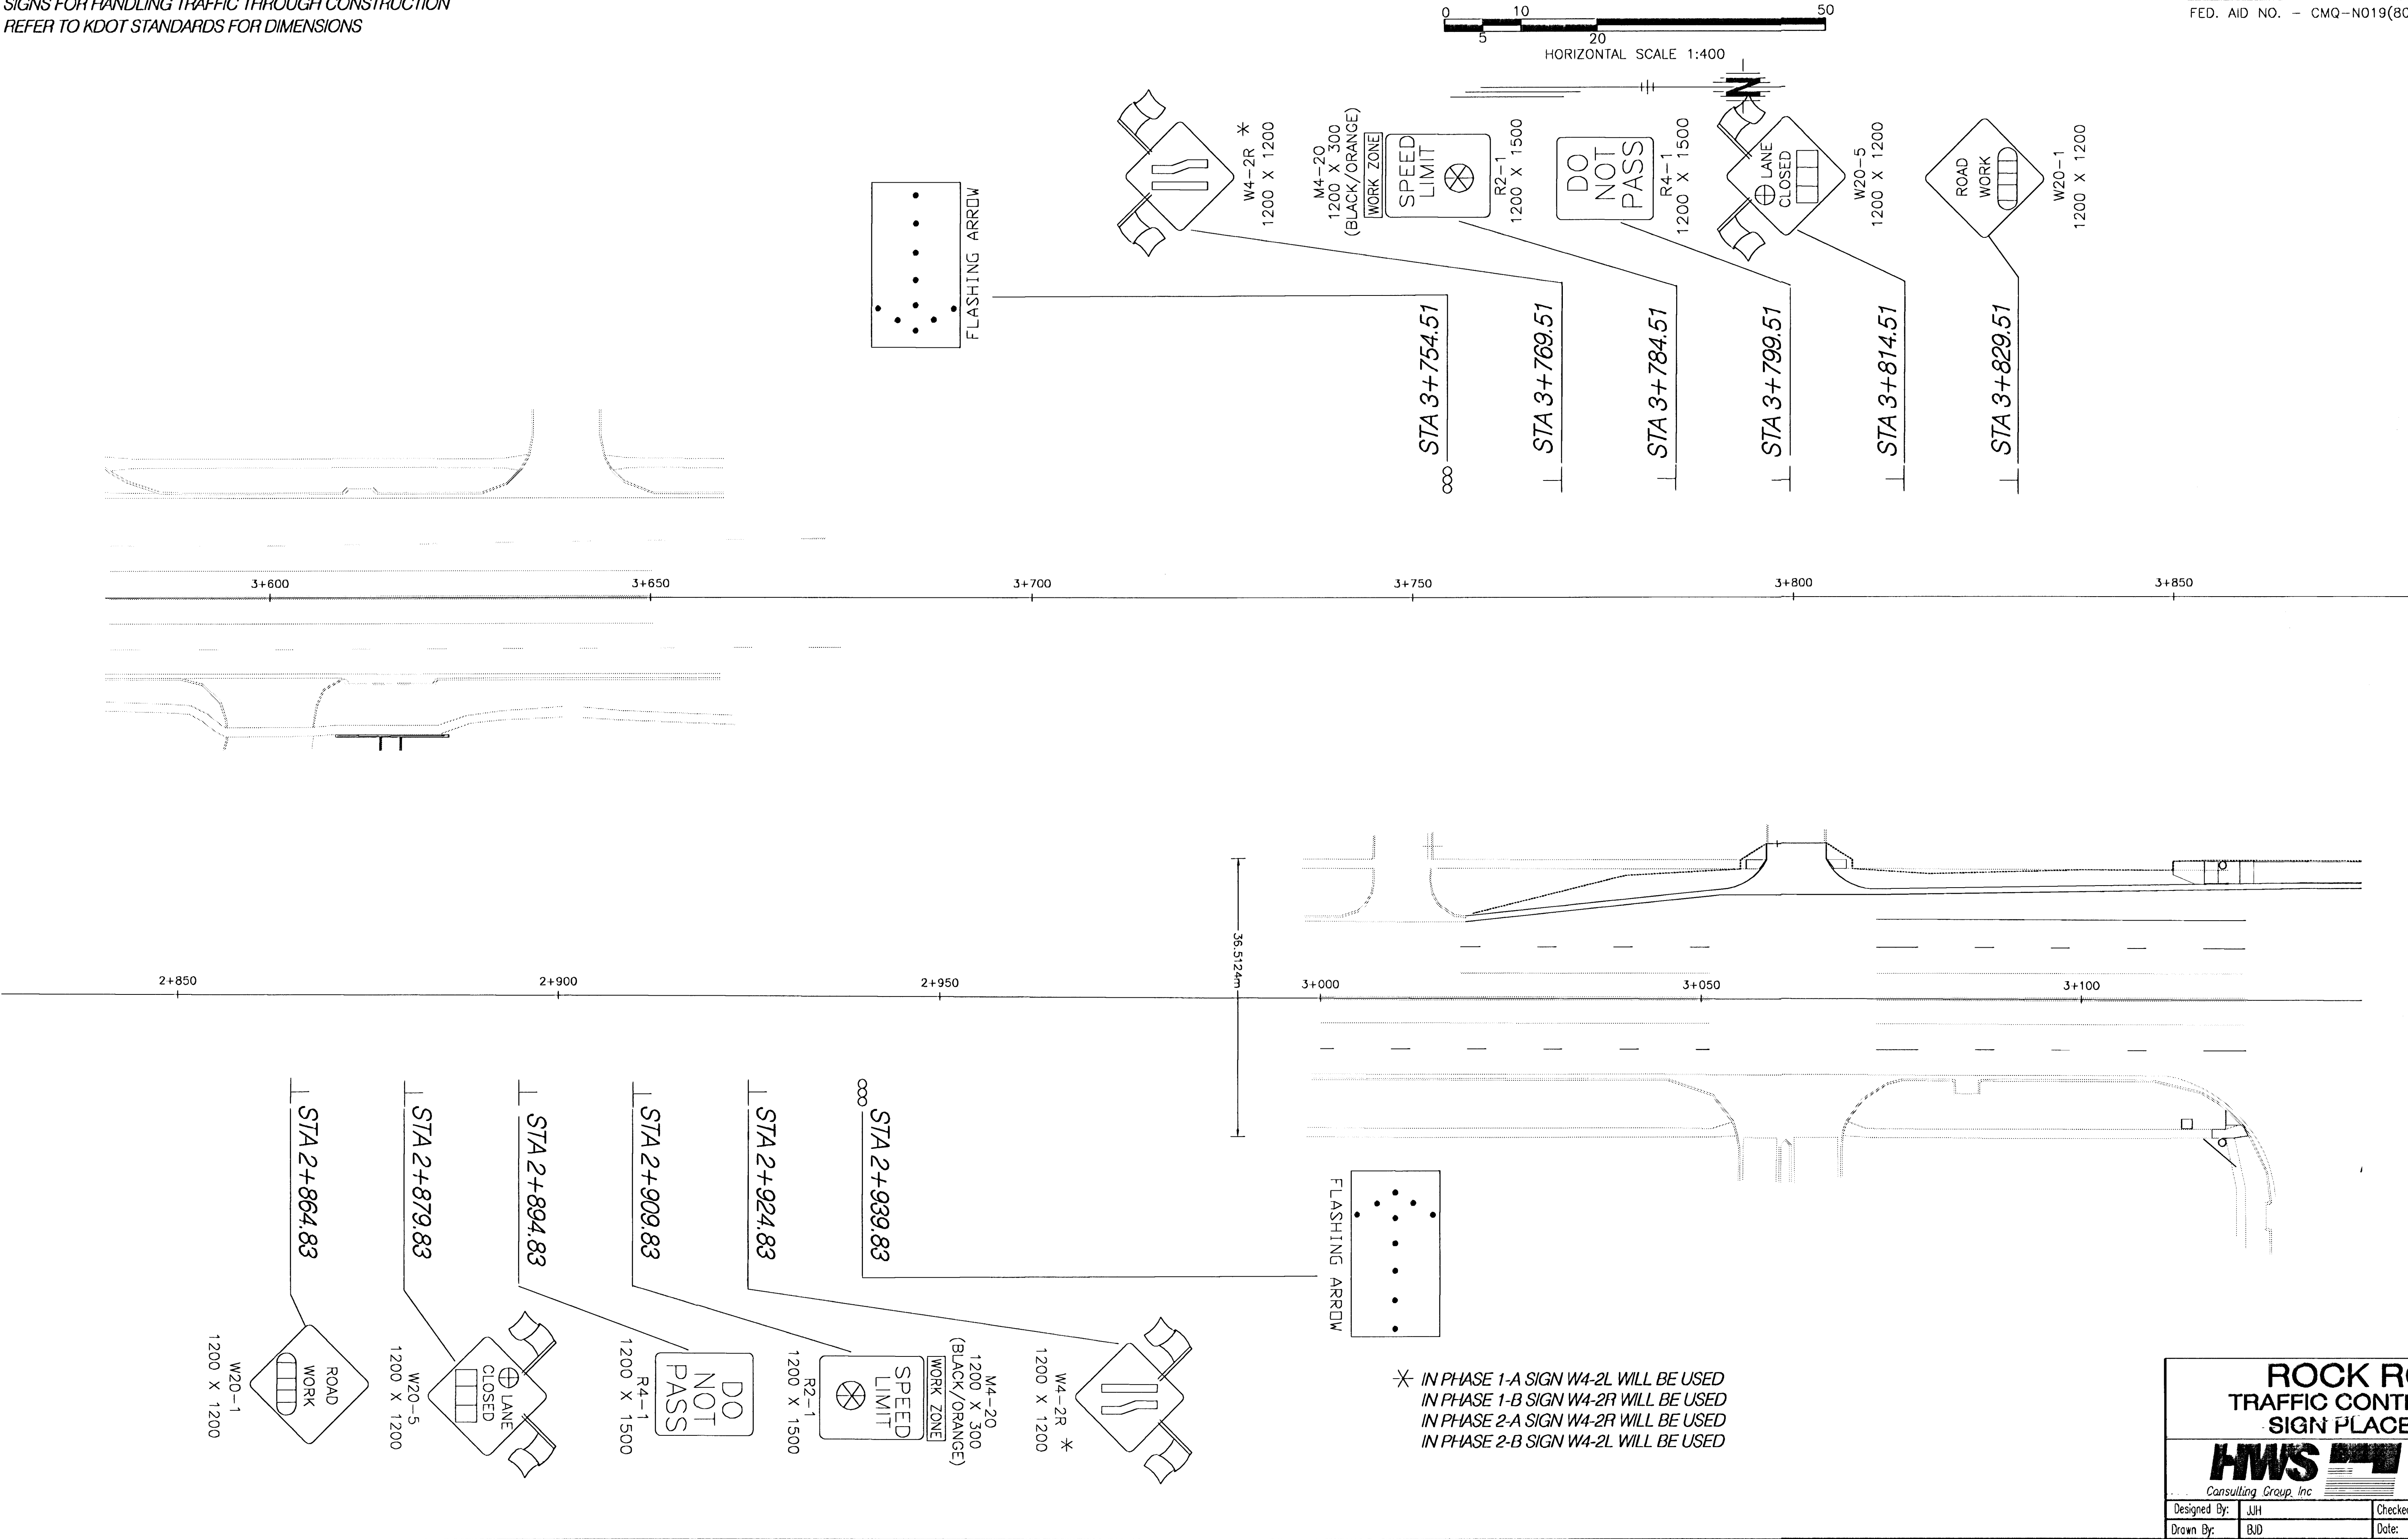

**ROCK ROAD
TRAFFIC CONTROL PLAN
SIGN PLACEMENT**

HWS Consulting Group, Inc.
Manhattan Office
3206 Kimball Avenue
Manhattan, KS 66503
Phone: (785) 539-2202
Fax: (785) 539-2393

Designed By: JH	Checked By: JDM
Drawn By: BJD	Date: 11/14/01 Job No. 55-70-2003