


HORIZONTAL SCALE 1:100  
VERTICAL SCALE 1:50

FHWA REG NO.	STATE	PROJECT NO.	YEAR	SHEET NO.	TOTAL SHEETS
7	KANSAS	87 N-0198-01	2001	73	82

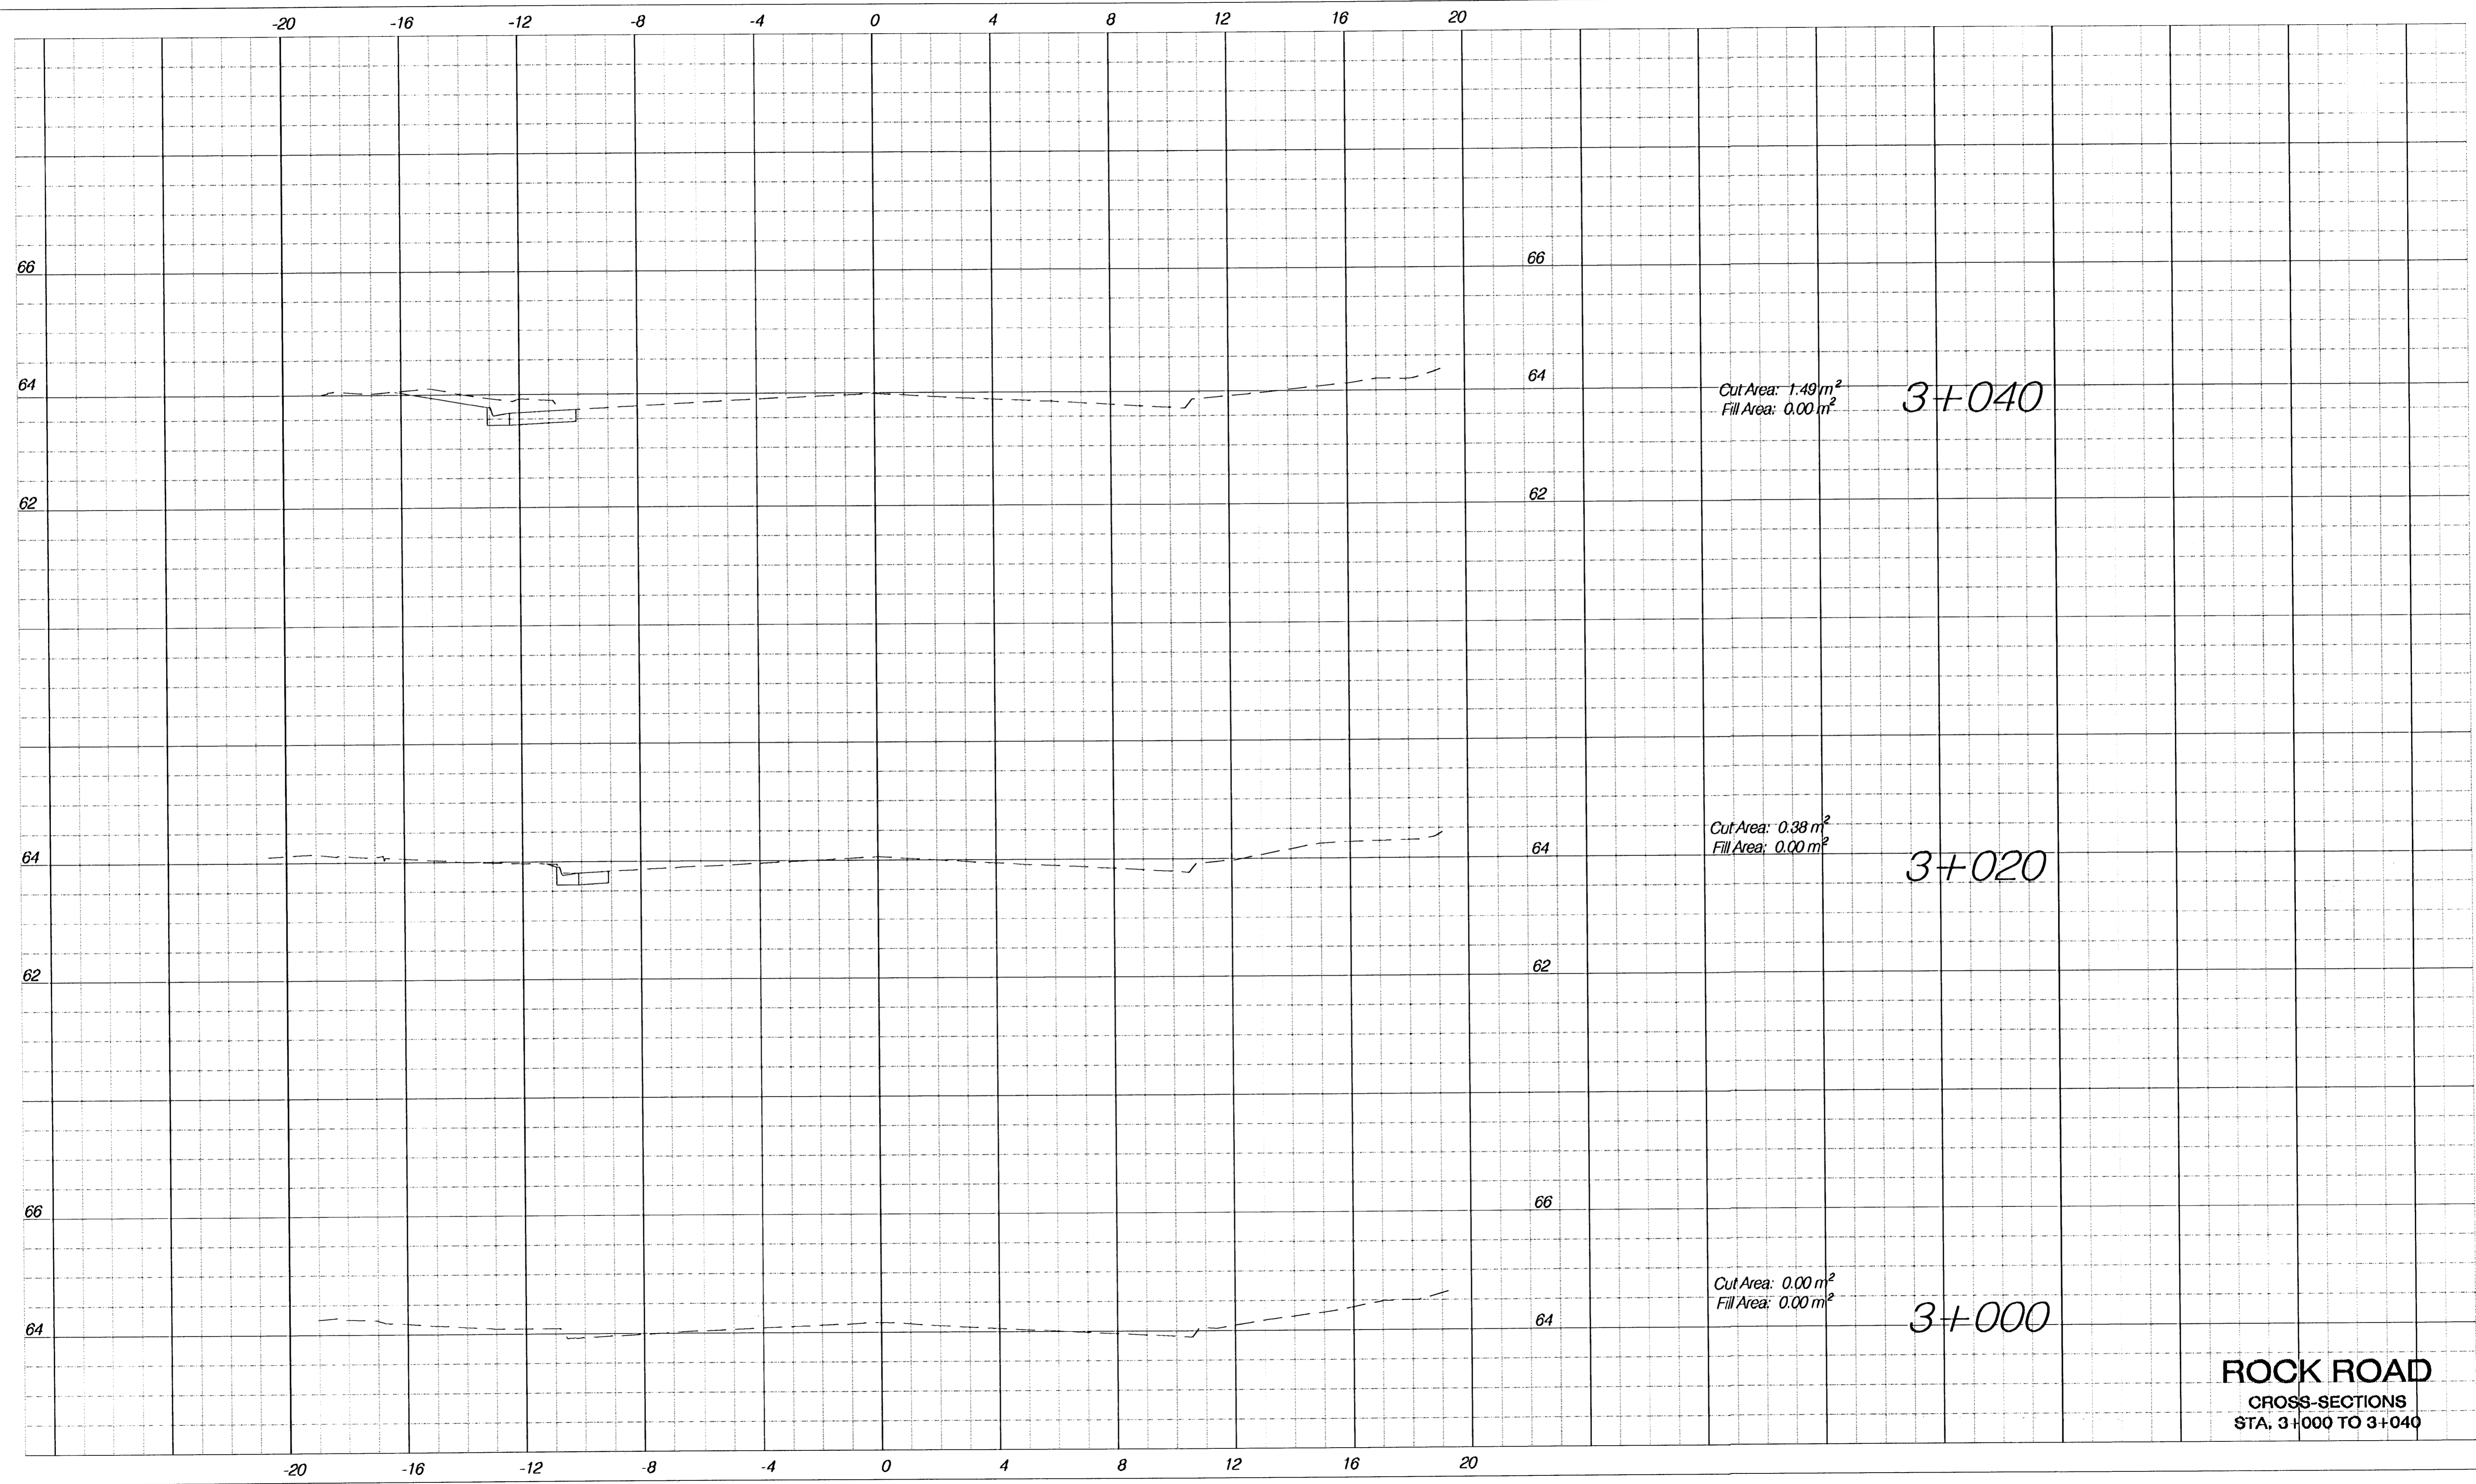

**ROCK ROAD**  
CROSS-SECTIONS  
STA. 3+000 TO 3+040