


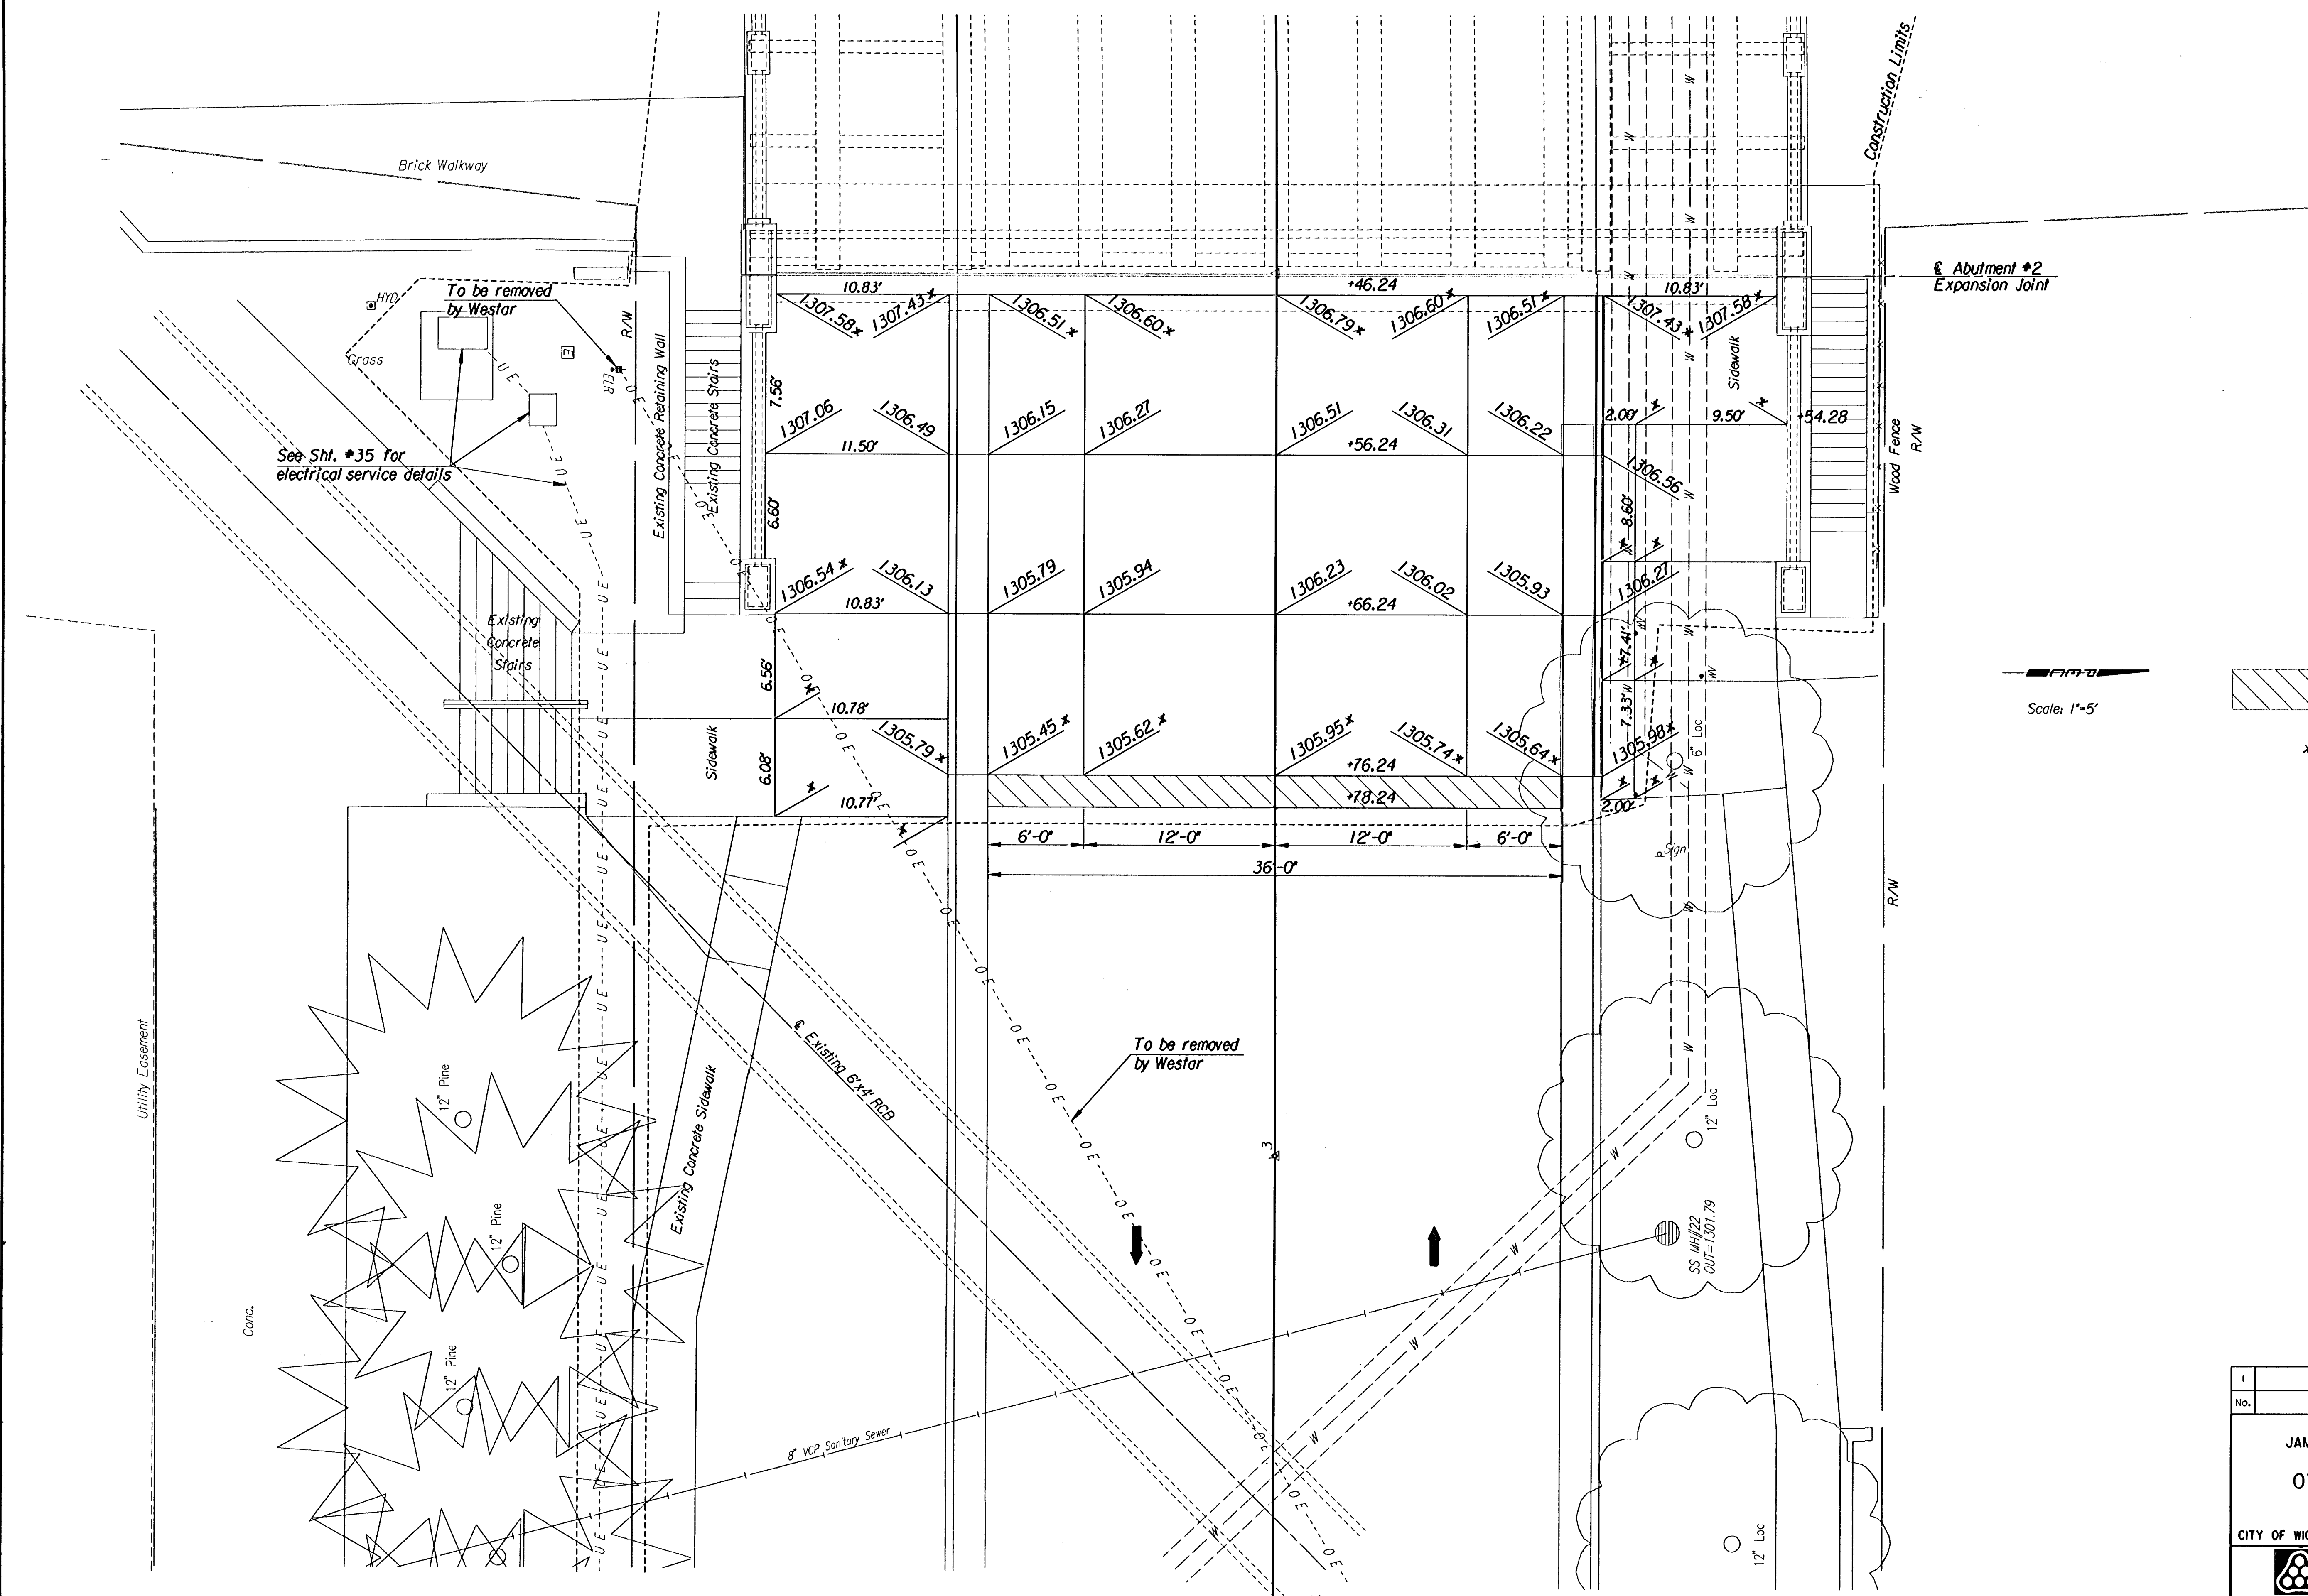

- LEGEND**
- 1 1/2" Milled Area with Plant Mix Commercial Grade Bituminous Mixture Replacement
 - Match

Scale: 1"=5'

PLAN

drawn by : ras/wil
 plotted by : ras 3-27-2004
 usr/lstn/dgn/1996/96940/002/sidewalk.east.dgn

I		Revisions		By	Date
No.					
CITY OF WICHITA, KANSAS JAMES L. ARMOUR, P.E.-ACTING CITY ENGINEER MURDOCK BRIDGE OVER LITTLE ARKANSAS RIVER SIDEWALK (EAST) CITY OF WICHITA PROJECT NO. 472-83895					
Professional Engineering Consultants, P.A. 303 S. TOPEKA • WICHITA, KANSAS 67202 316-262-2691 • FAX 316-262-3003					
Designed by R.A.S.		Checked by R.A.S.			
Drawn by D.R.P.		Date Oct. 2003		Job No. 96940-2	