


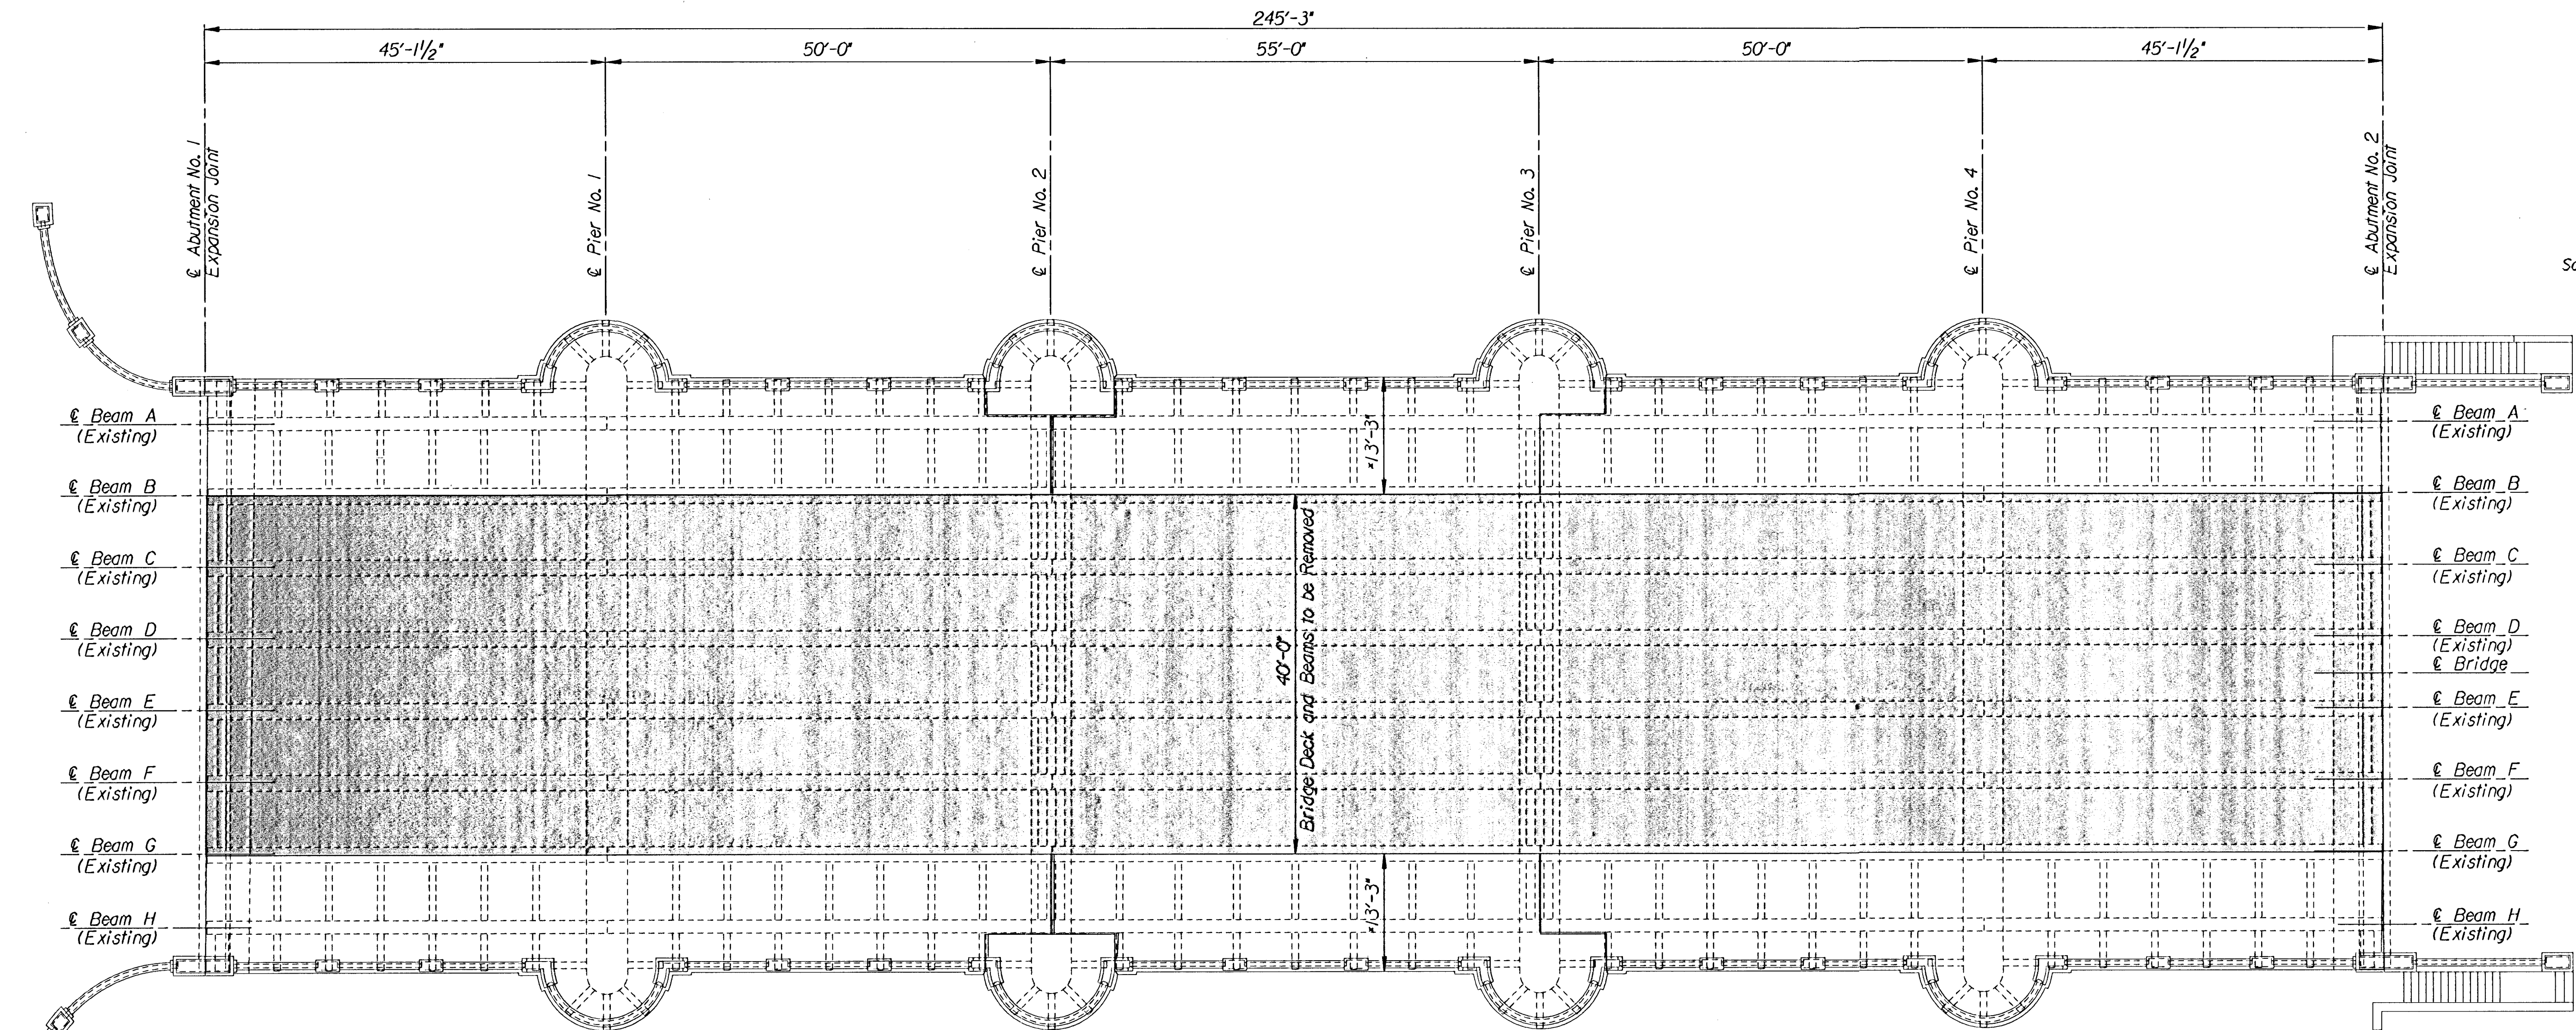

Scale: 1"=10'


*Note:
Existing Sidewalk Beams A, B,
G and H to remain.

PLAN

Note:
Beams B & G Partial Removal

Note:
1. See Sheets 11 and 12 for Additional Removal Details.

usr/lustn/dgn/1996/96940/002/officecheck/removal.dgn
drawn by : ras/wll
plotted by : ras 1-27-2004

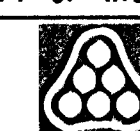Revisions			
No.	By	Date	
CITY OF WICHITA, KANSAS JAMES L. ARMOUR, P.E.-ACTING CITY ENGINEER MURDOCK BRIDGE OVER LITTLE ARKANSAS RIVER BEAM REMOVAL DETAILS CITY OF WICHITA PROJECT NO. 412-83895			
 Professional Engineering Consultants, P.A. 303 S. TOPEKA • WICHITA, KANSAS 67202 316-262-2691 • FAX 316-262-3003			
Designed by	R.A.S.	checked by	R.A.S.
Drawn by	R.A.S./W.L.L.	Date	July 2003
		Job No.	96940-2