


80 75 70 65 60 55 50 45 40 35 30 25 20 15 10 5 0 5 10 15 20 25 30 35 40 45 50 55 60 65 70 75

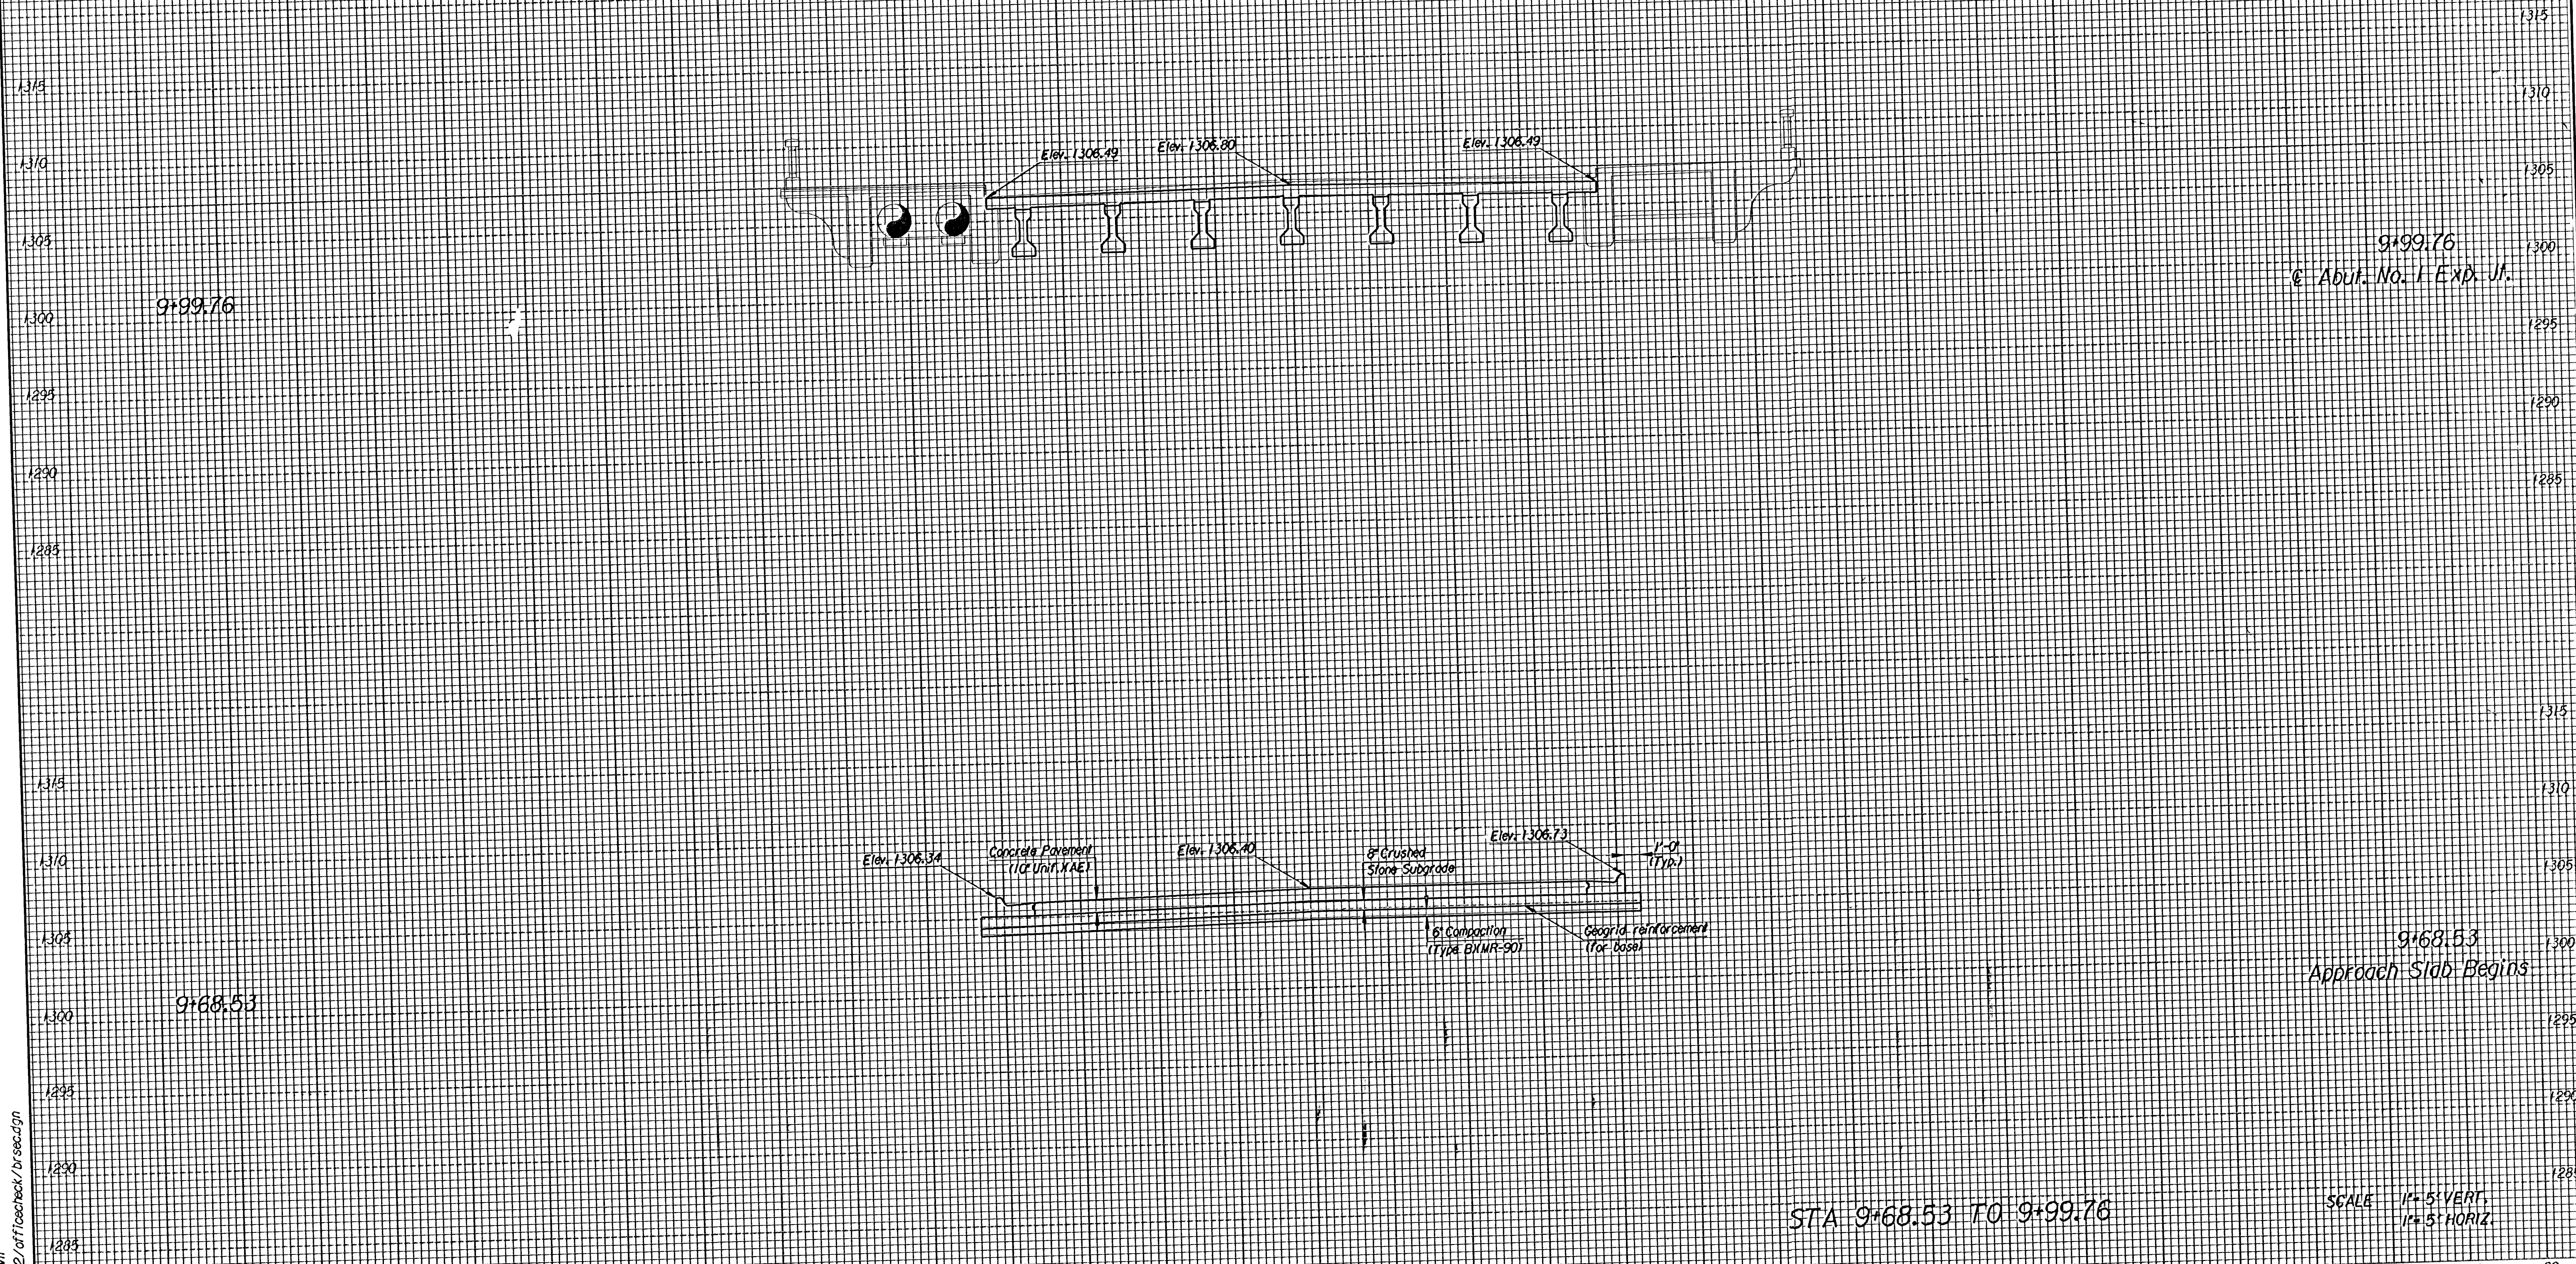

STA 9+68.53 TO 9+99.76

SCALE 1"=5' VERT.
1"=5' HORIZ.

MURDOCK BRIDGE OVER LITTLE ARKANSAS RIVER

Plotted by: ras 1-13-2004
Drawn by: ras/wll
1:996/96940/002 of 1:cecheck/brsec.dgn