


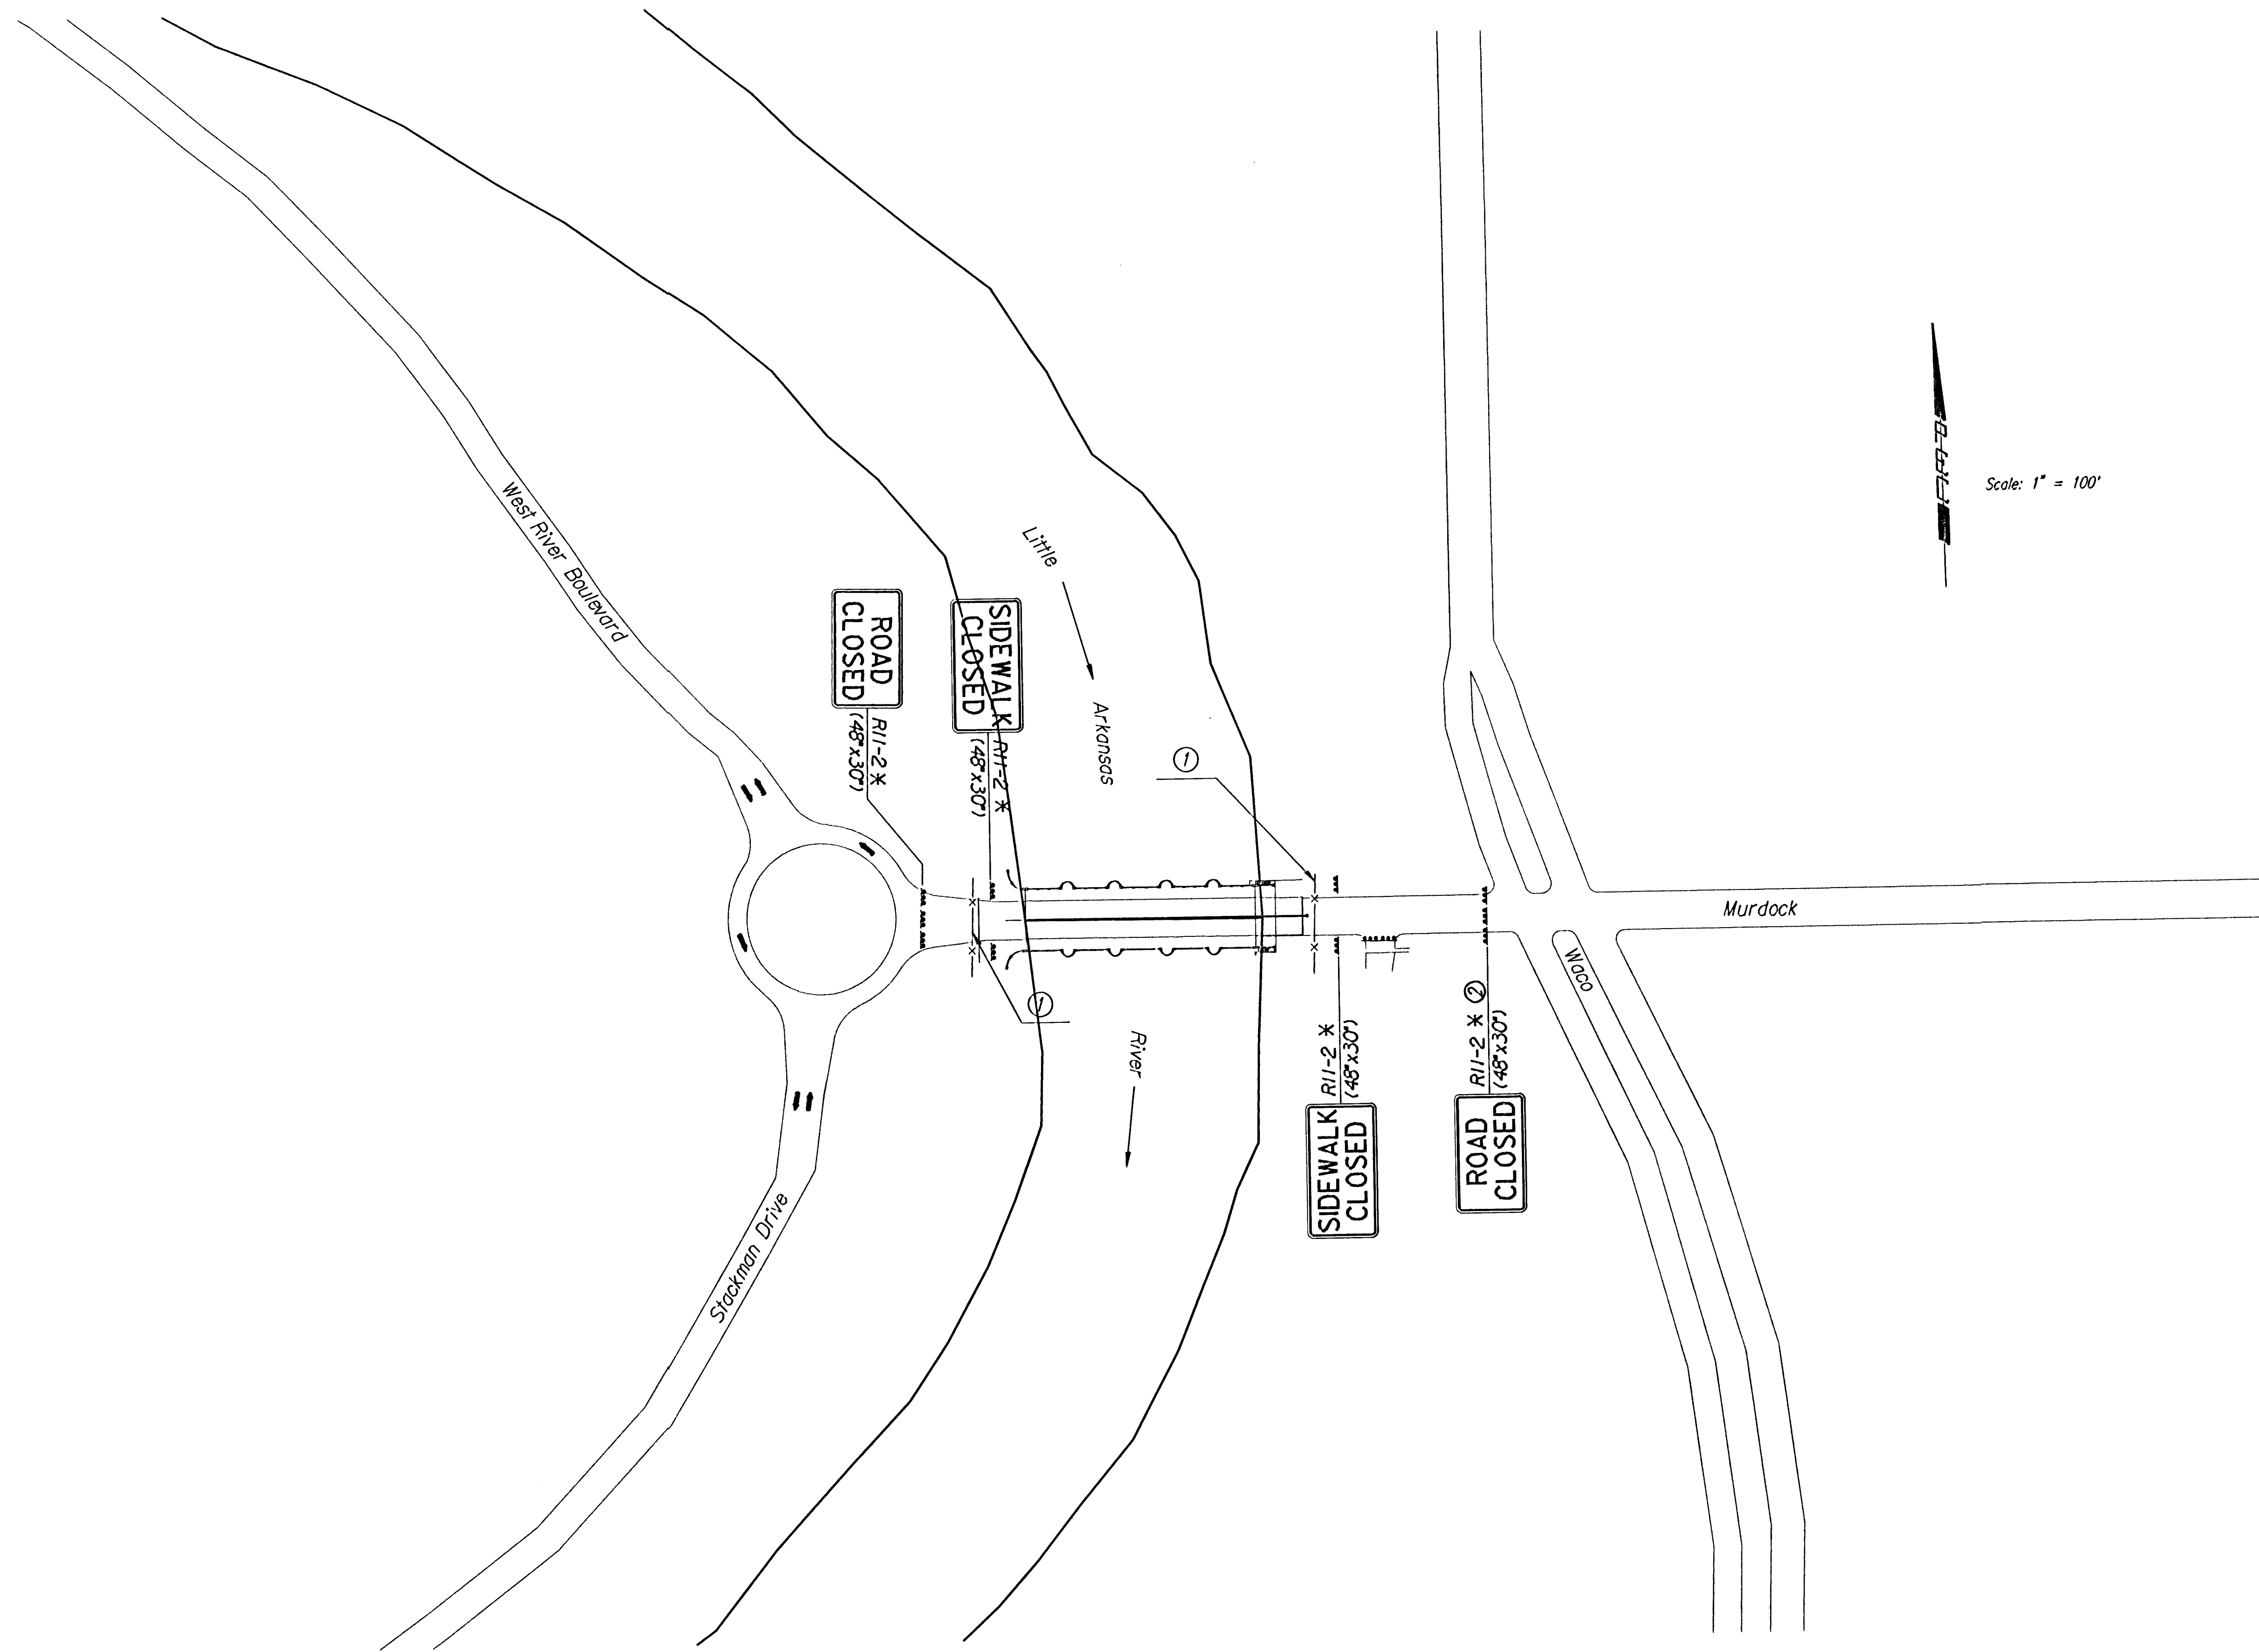

LEGEND

- *** Type III Barricade with Type A Low Intensity Flashing Warning Lights.
- * Sign to be mounted on Type III Barricade

- ① 100 L.F. Snow Fence on T-Posts with 3 Type A Warning Lights and 2 End of Road Markers.
- ② Additional Type III Barricades to be placed adjacent to work area. Exact placement of barricades shall be subject to approval of the Engineer.

I		Revisions		By	Date
No.					
CITY OF WICHITA, KANSAS JAMES L. ARMOUR, P.E.-ACTING CITY ENGINEER MURDOCK BRIDGE OVER LITTLE ARKANSAS RIVER TRAFFIC CONTROL PLAN CITY OF WICHITA PROJECT NO. 472-83895					
 Professional Engineering Consultants, P.A. 303 S. TOPEKA • WICHITA, KANSAS 67202 316-262-2691 • FAX 316-262-3003					
Designed by	RAS	Checked by	RAS		
Drawn by	RAS	Date	July 2003	Job No.	96940-2