


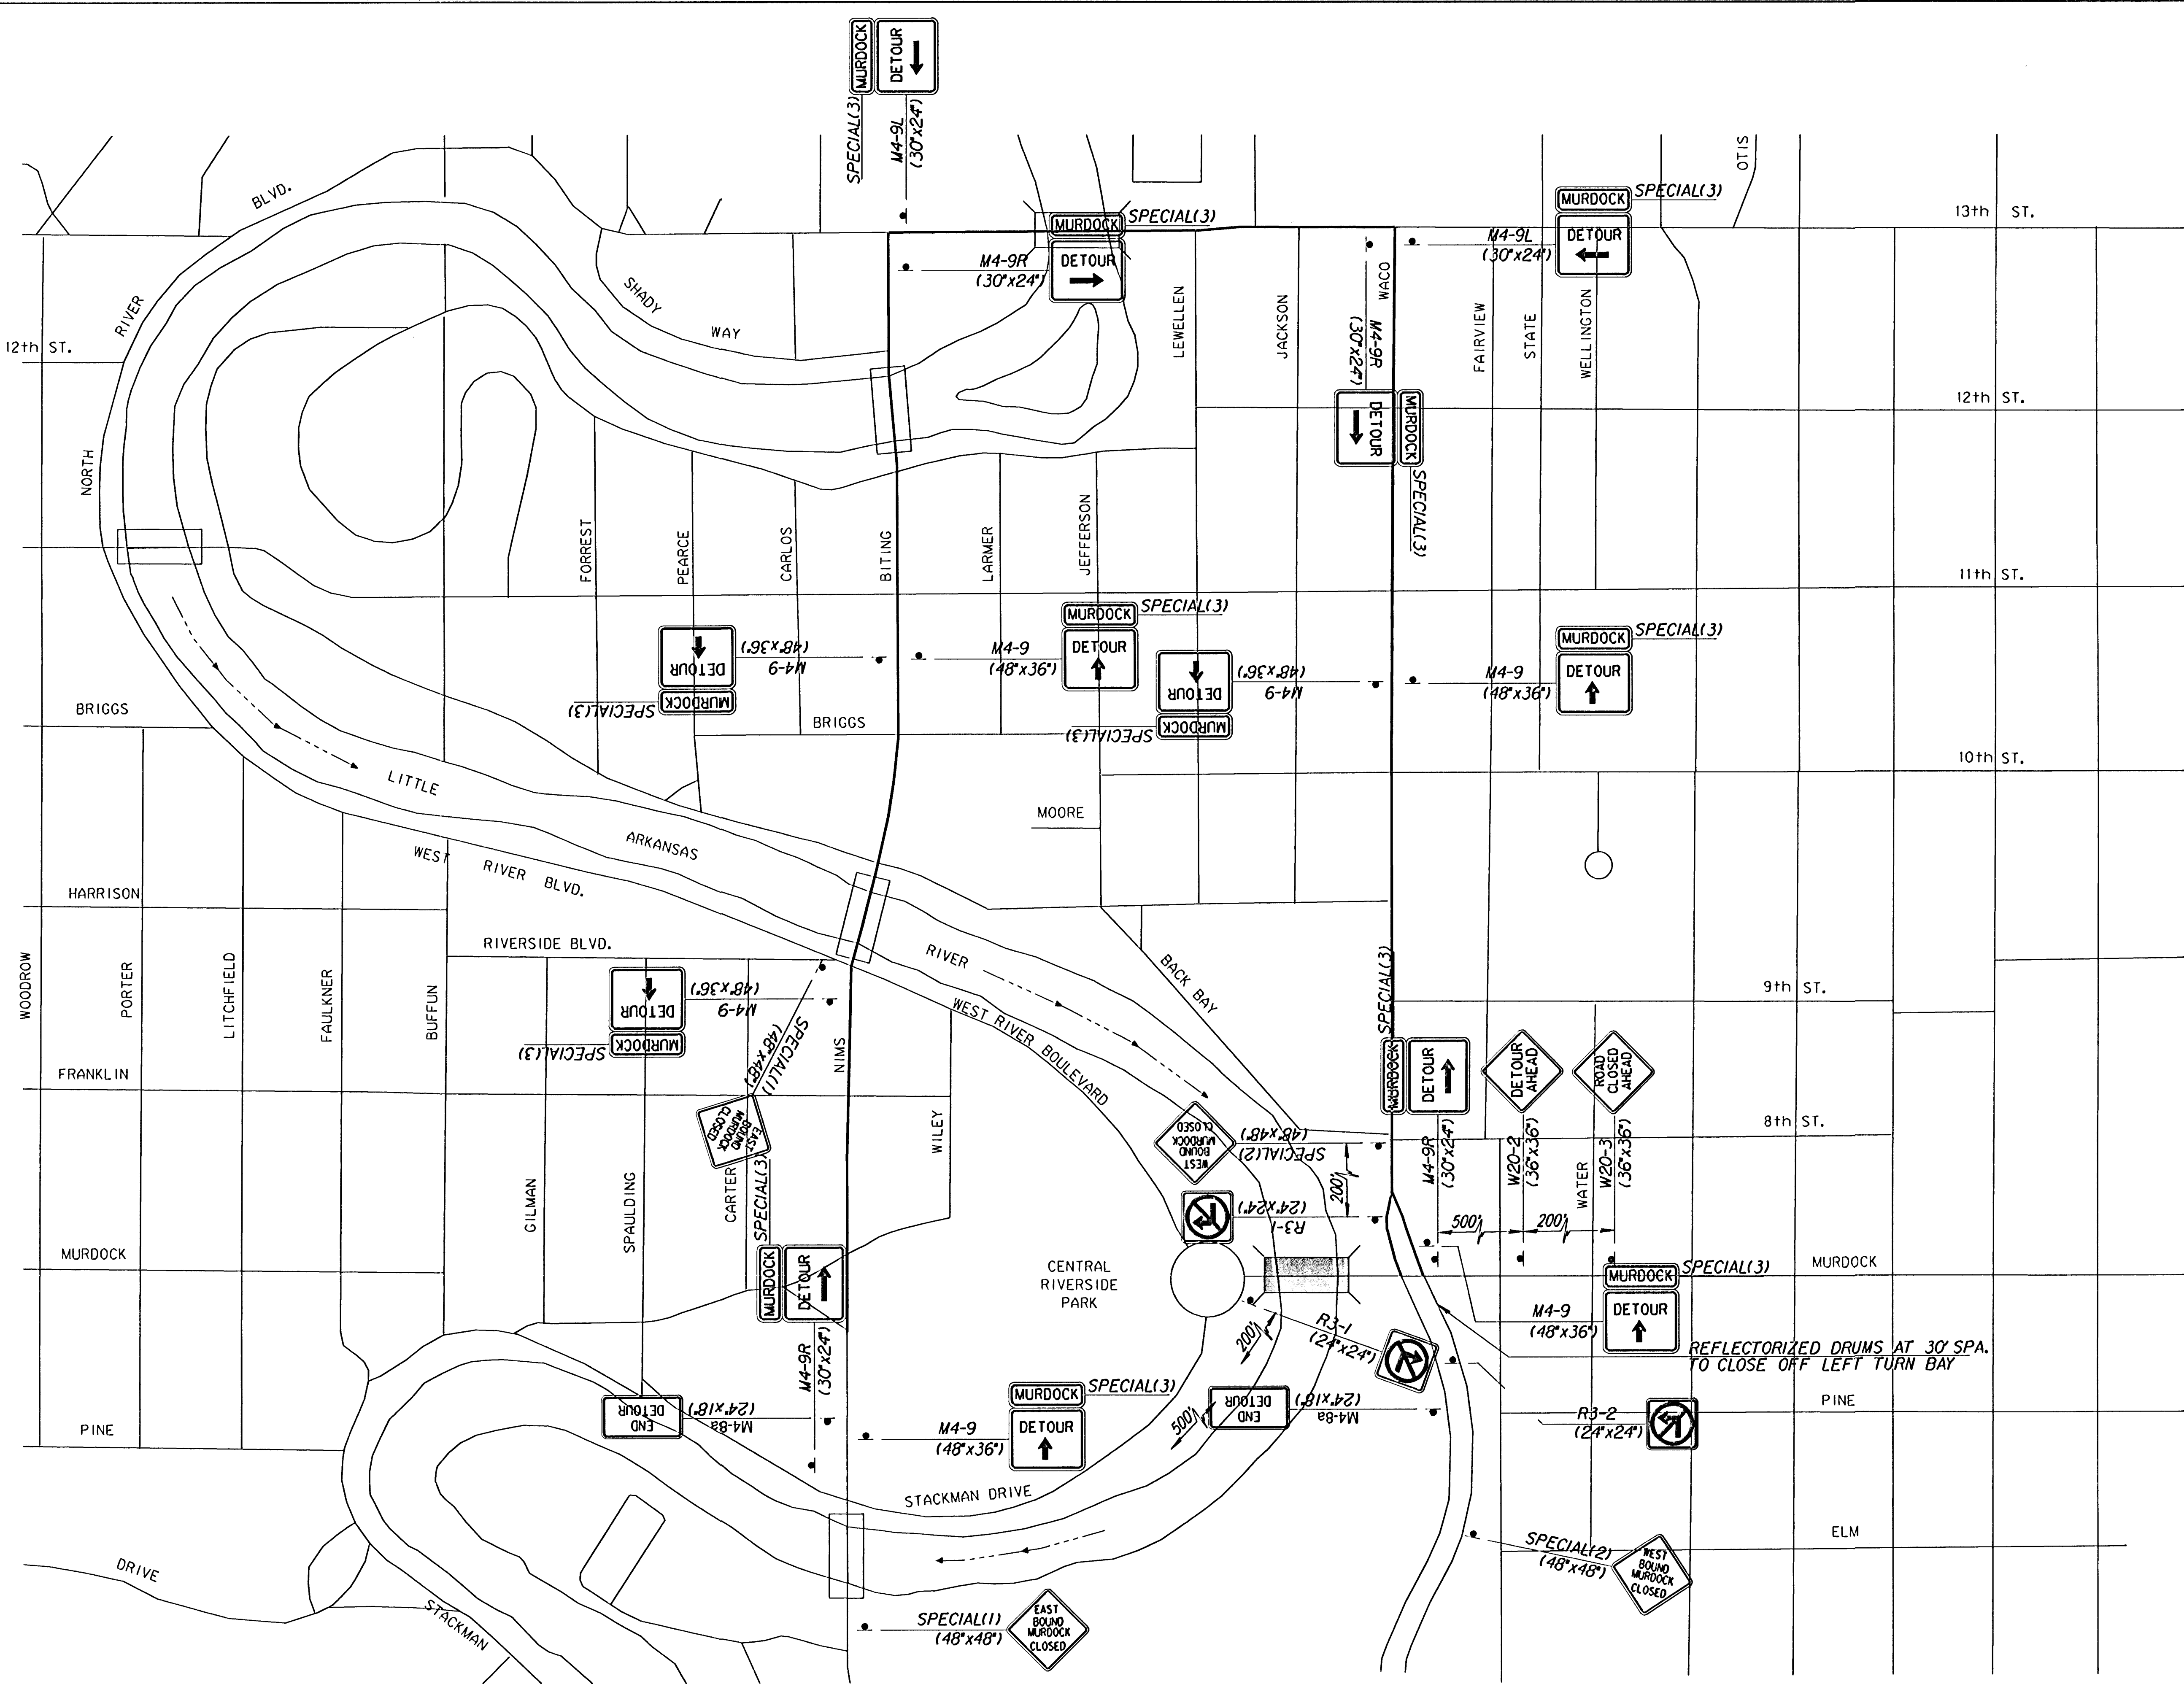

Scale: 1" = 300'

usr/ustn/dgn/1996/96940/002/detour.lgn
 drawn by : ras/wll
 plotted by : ras 1-27-2004

No.		Revisions		By	Date
CITY OF WICHITA, KANSAS JAMES L. ARMOUR, P.E.-ACTING CITY ENGINEER MURDOCK BRIDGE OVER LITTLE ARKANSAS RIVER DETOUR PLAN CITY OF WICHITA PROJECT NO. 472-83895 303 S. TOPEKA • WICHITA, KANSAS 67202 316-262-2691 • FAX 316-262-3003					
Designed by	R.A.S.		Checked by	R.A.S.	
Drawn by	R.A.S./W.L.L.		Date	July 2003	
			Job No.	96940-2	