


FHWA REGION NO.	STATE	PROJECT NO.	YEAR	SHEET NO.	TOTAL SHEETS
7	KANSAS	87 N-0212-01	2002	7	59

Plotted By : J. TRUMPP
Plot File : 2232INTR
Plot Date : 4-25-02
View=

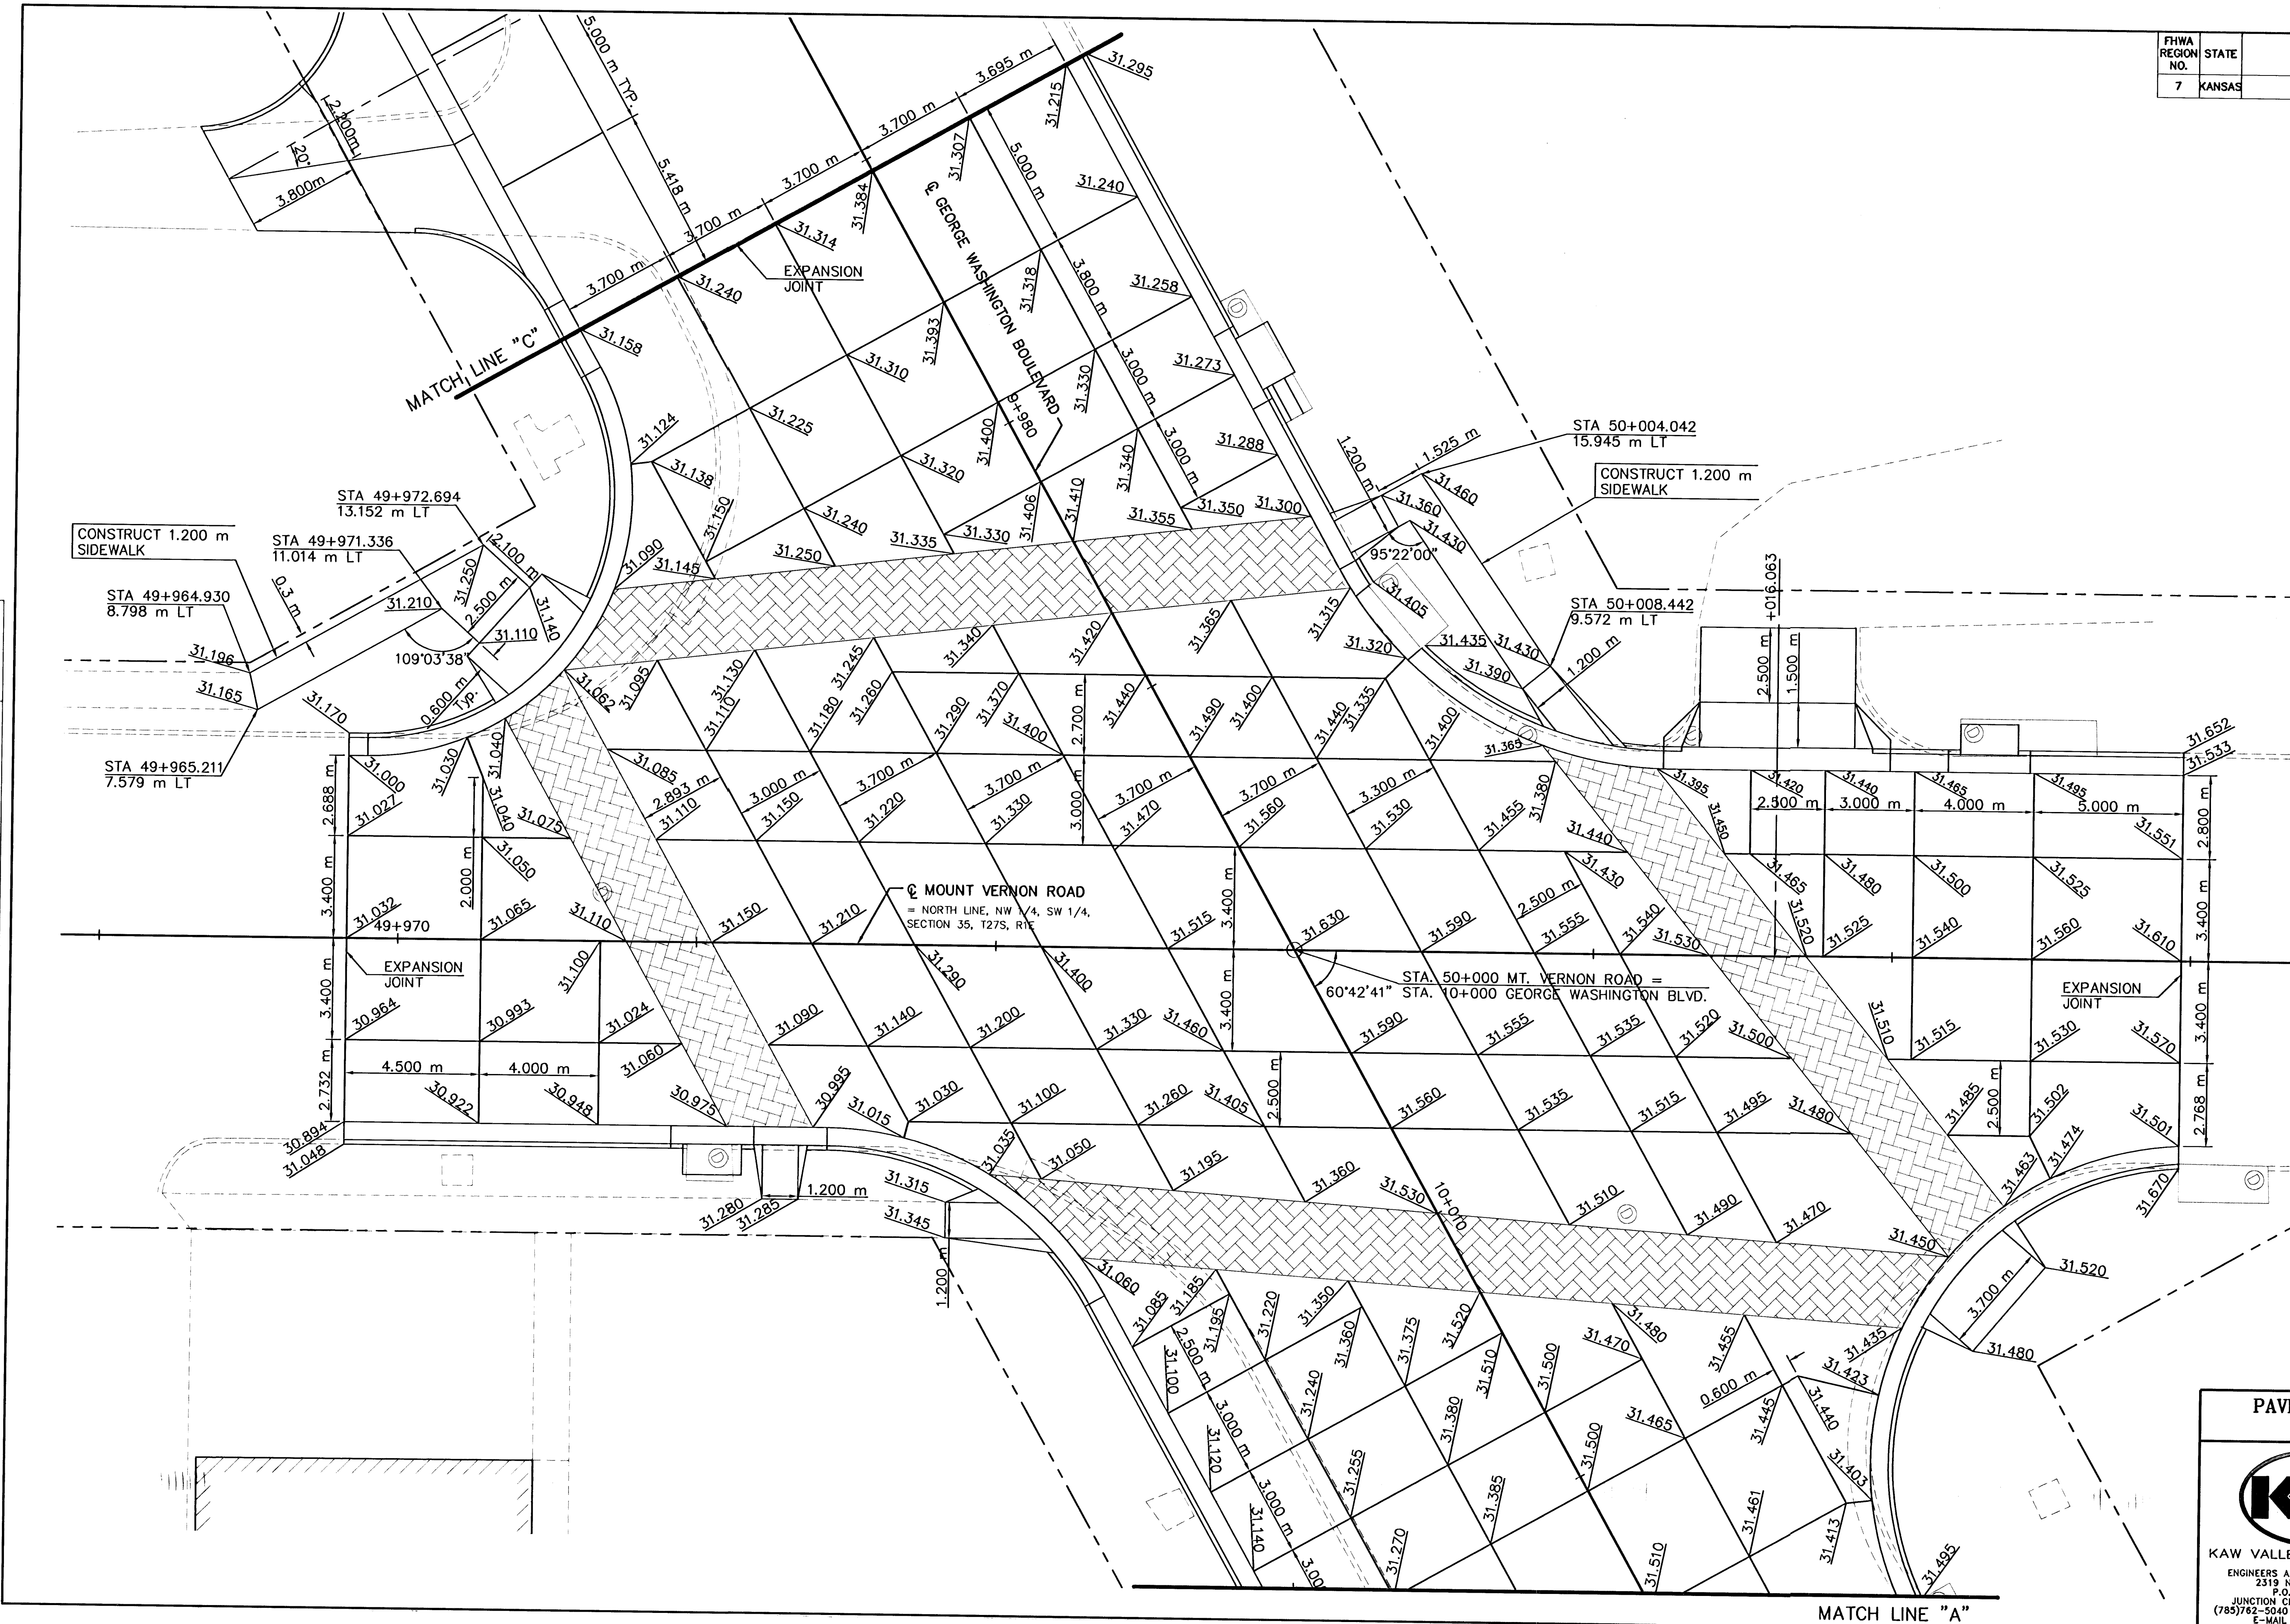

SCALE 1:100

KAW VALLEY ENGINEERING
ENGINEERS AND LAND SURVEYORS
2319 NORTH JACKSON
P.O. BOX 1304
JUNCTION CITY, KANSAS 66441
(785)762-5040 FAX (785)762-7744
E-MAIL jc@kveng.com

PAVEMENT JOINTING PLAN

PROJ. NO. A02232
DATE 4-25-02
DESIGNER CDM
DRAWN BY JT
CHECKED BY CFN
2232INTR
SHEET 7 OF 59