




FHWA REGION NO.	STATE	PROJECT NO.	YEAR	SHEET NO.	TOTAL SHEETS
7	KANSAS	87 N-0212-01	2002	8	59

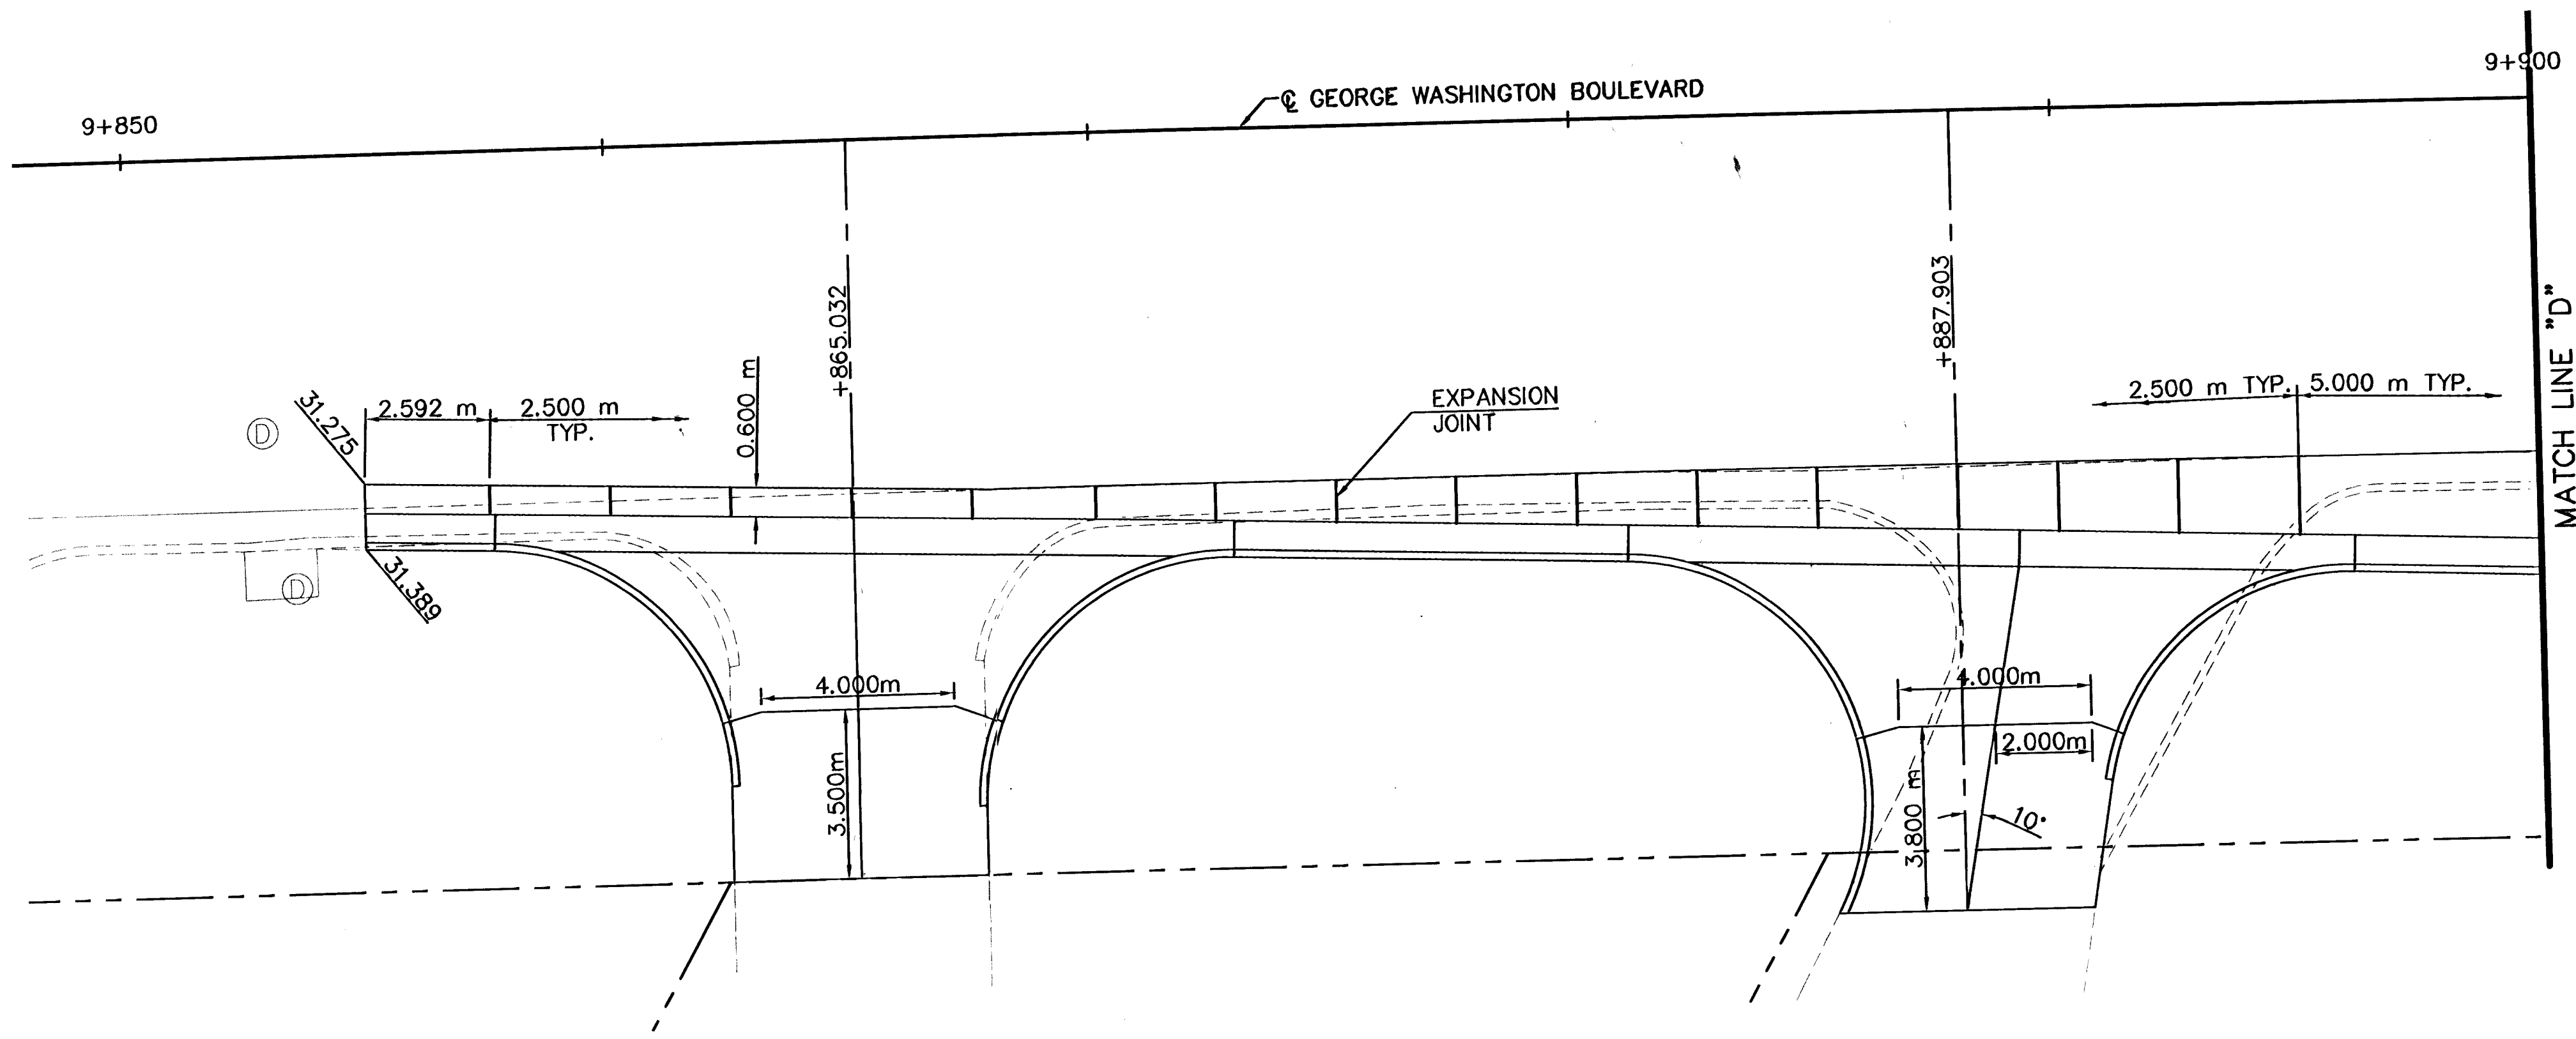

SCALE 1:100

PAVEMENT JOINTING PLAN

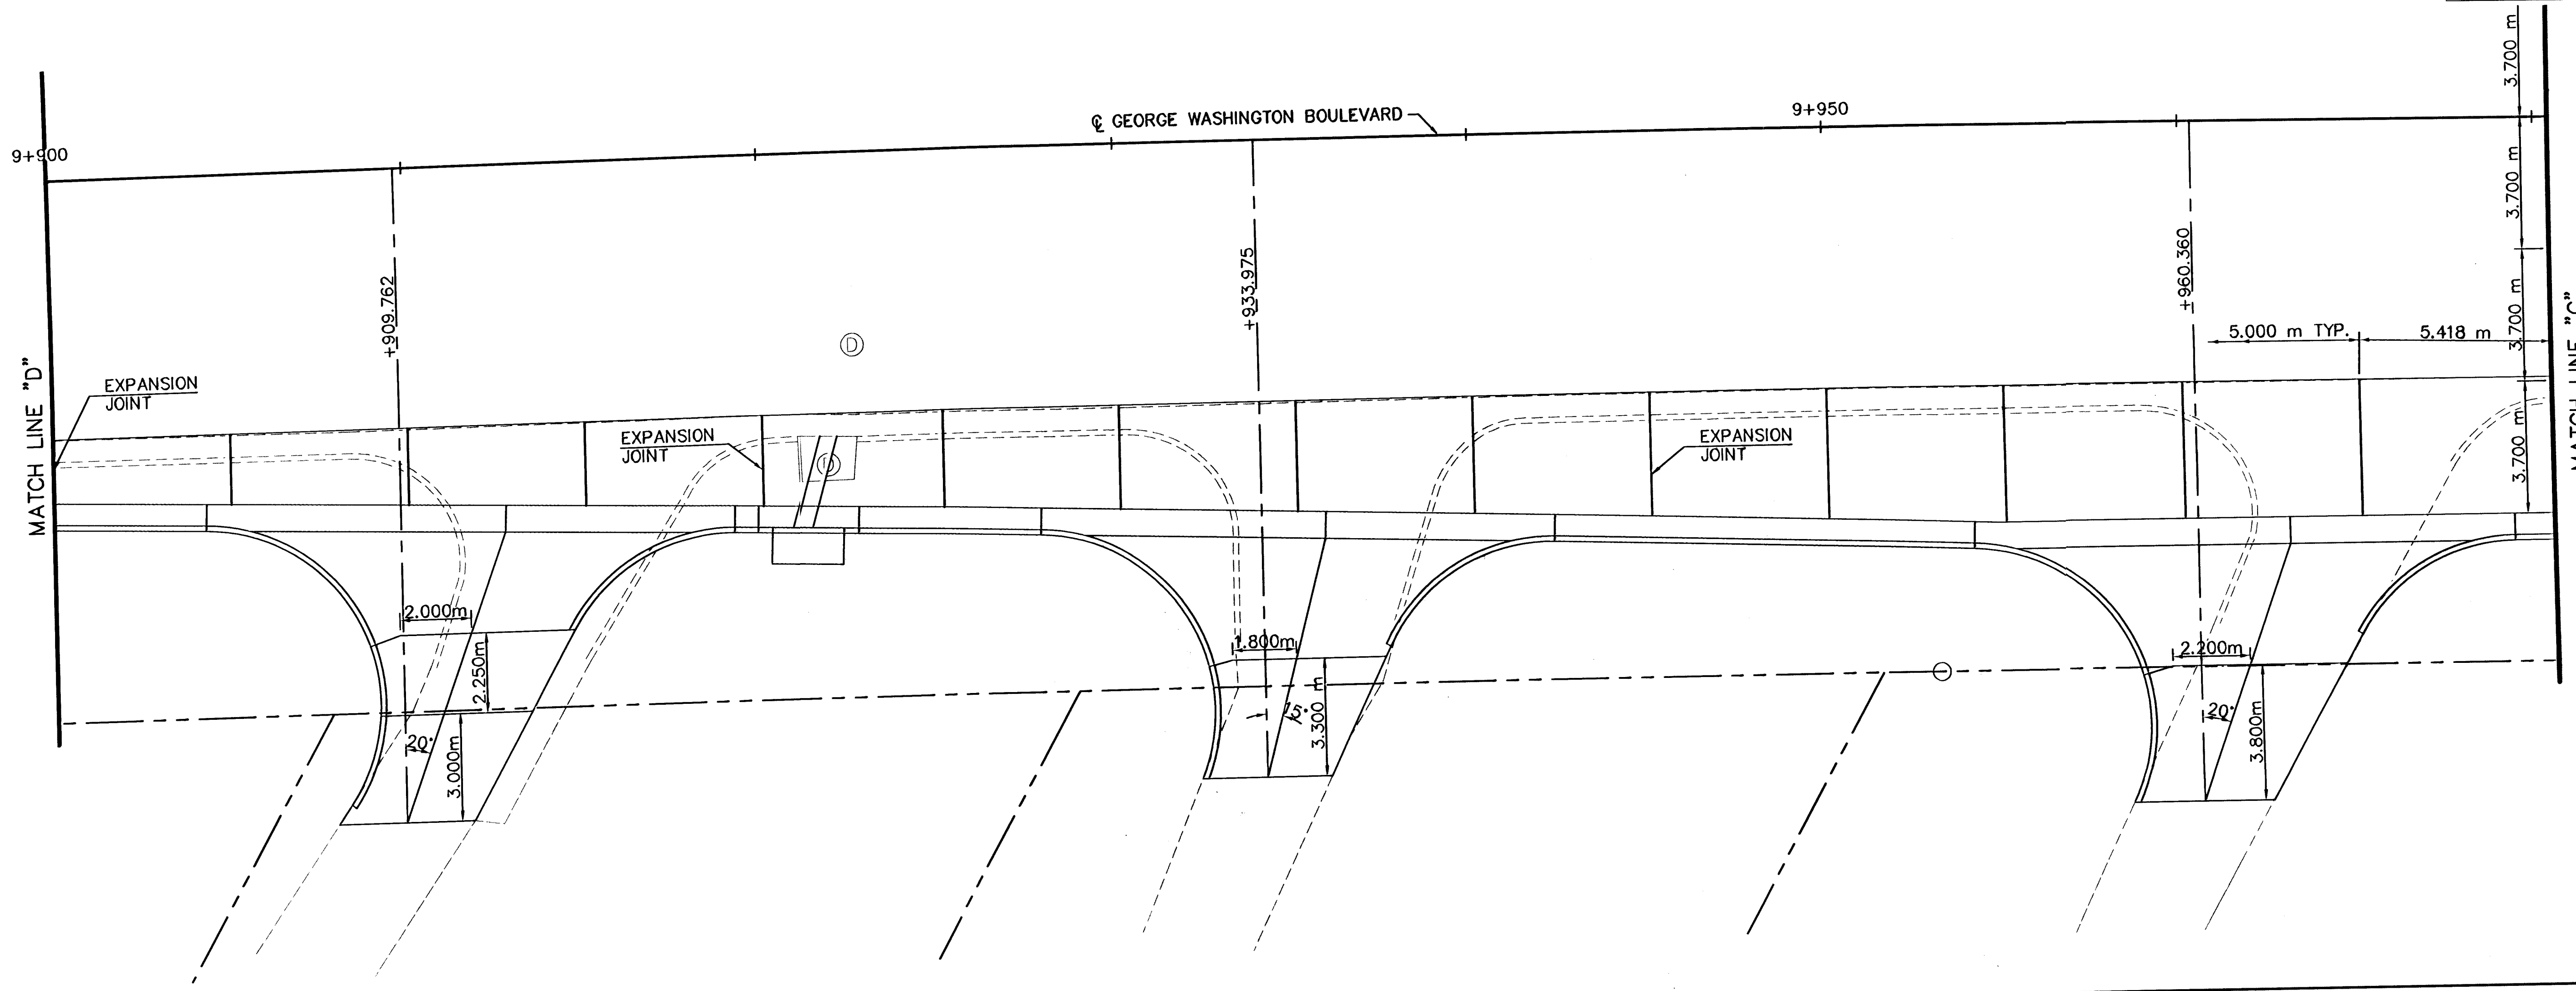

KAW VALLEY ENGINEERING
ENGINEERS AND LAND SURVEYORS
2319 NORTH JACKSON
P.O. BOX 1304
JUNCTION CITY, KANSAS 66441
(785)762-5040 FAX (785)762-7744
E-MAIL: jcv@kveng.com

PROJ. NO.	A02232
DATE	4-25-02
DESIGNER	CDM
DRAWN BY	JT
CHECKED BY	CFN
SHEET	2232INTR
8 OF	59

Plotted By : J. TRUMPP
 Plot File : 2232INTR
 Plot Date : 4-25-02
 View=

Std. Base File :
 Server File :
 Server :