
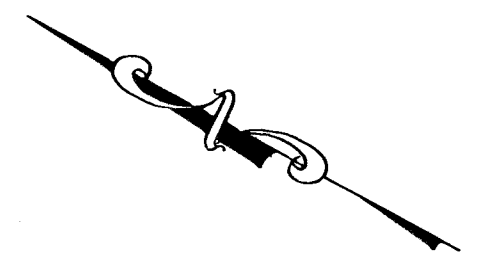
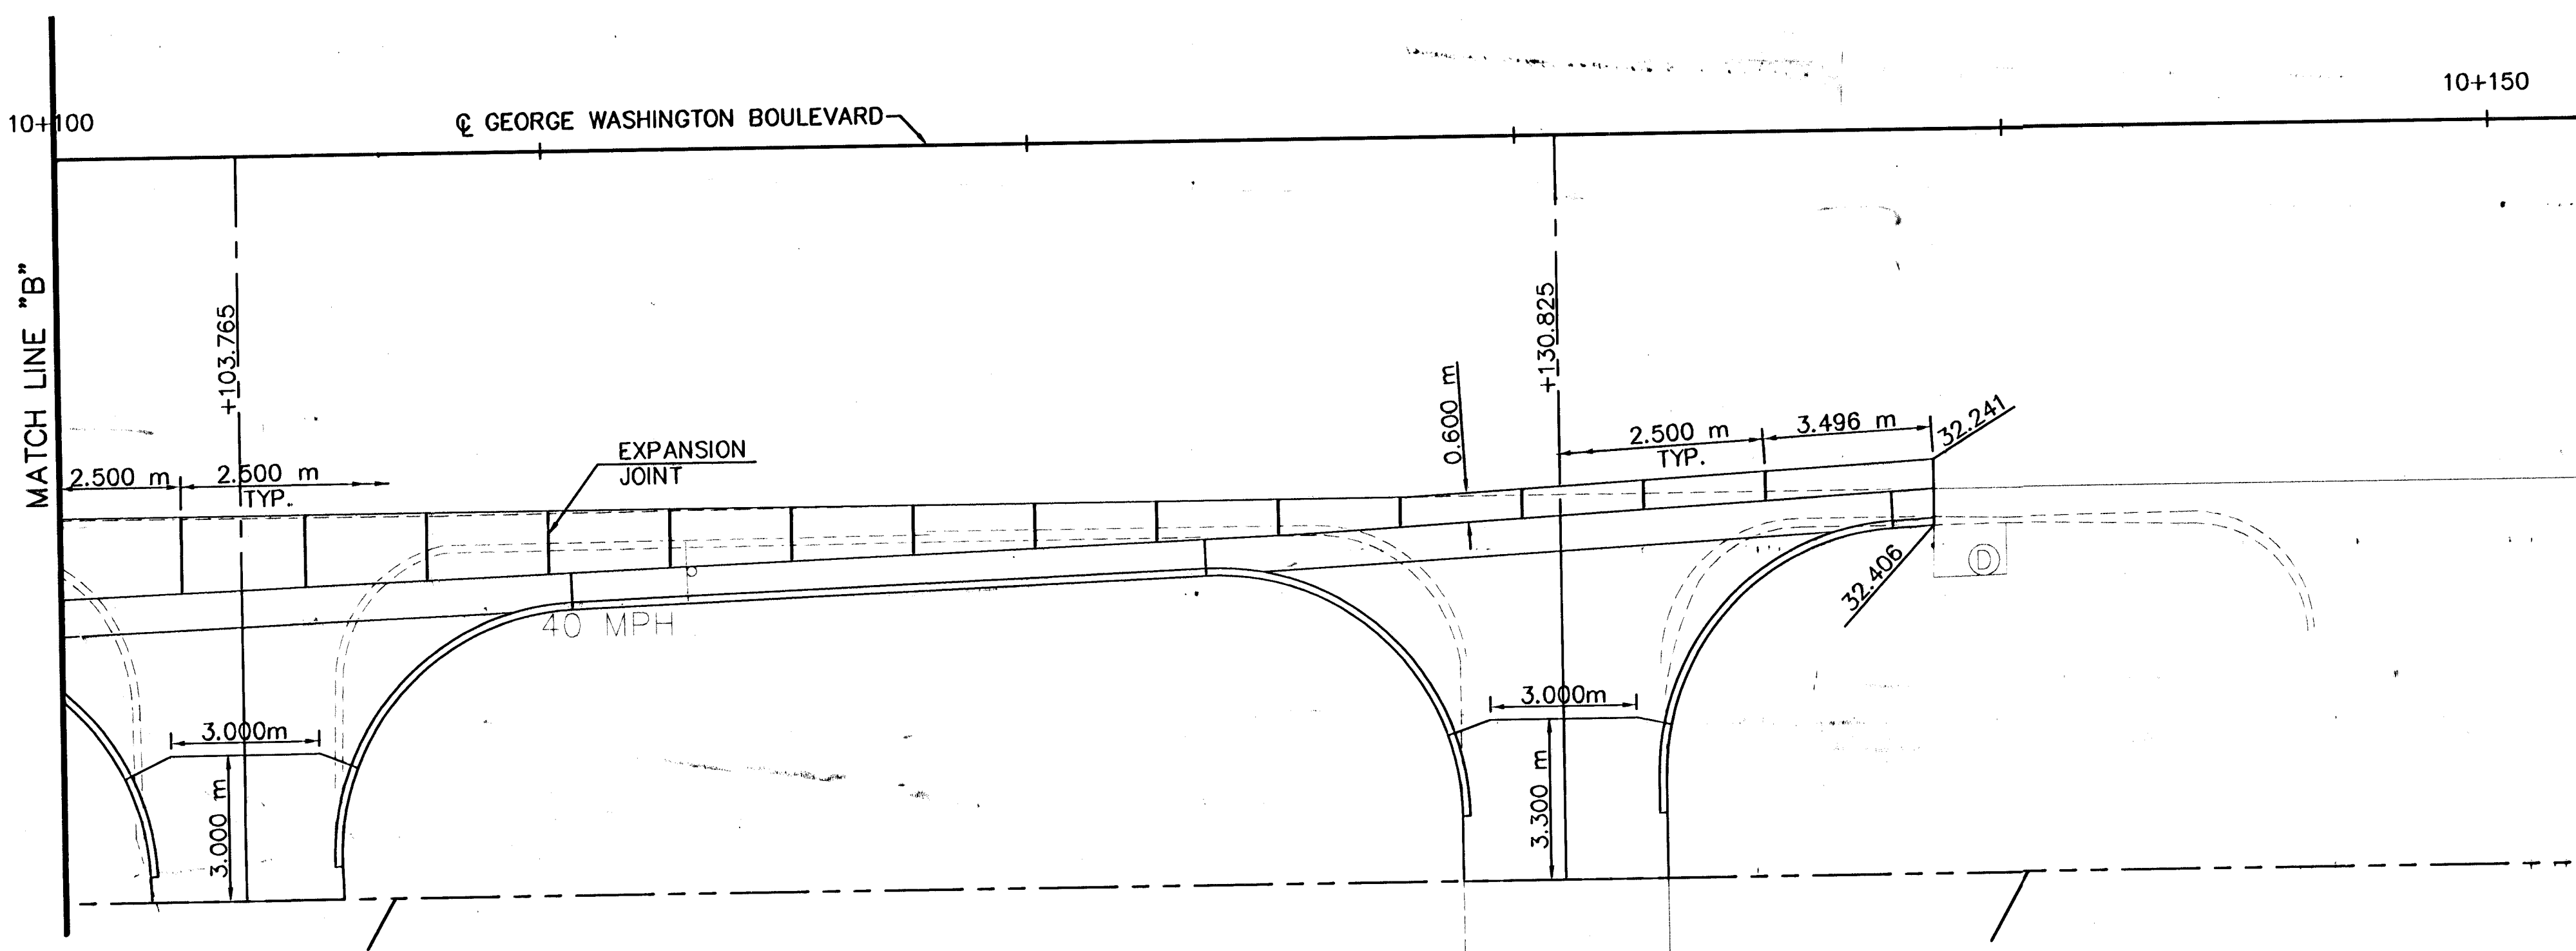



FHWA REGION NO.	STATE	PROJECT NO.	YEAR	SHEET NO.	TOTAL SHEETS
7	KANSAS	87 N-0212-01	2002	9	59

Plotted By : J. TRUMPP
 Plot File : 2232INTR
 Plot Date : 4-25-02
 Std. Base File :
 Server File :
 Server :

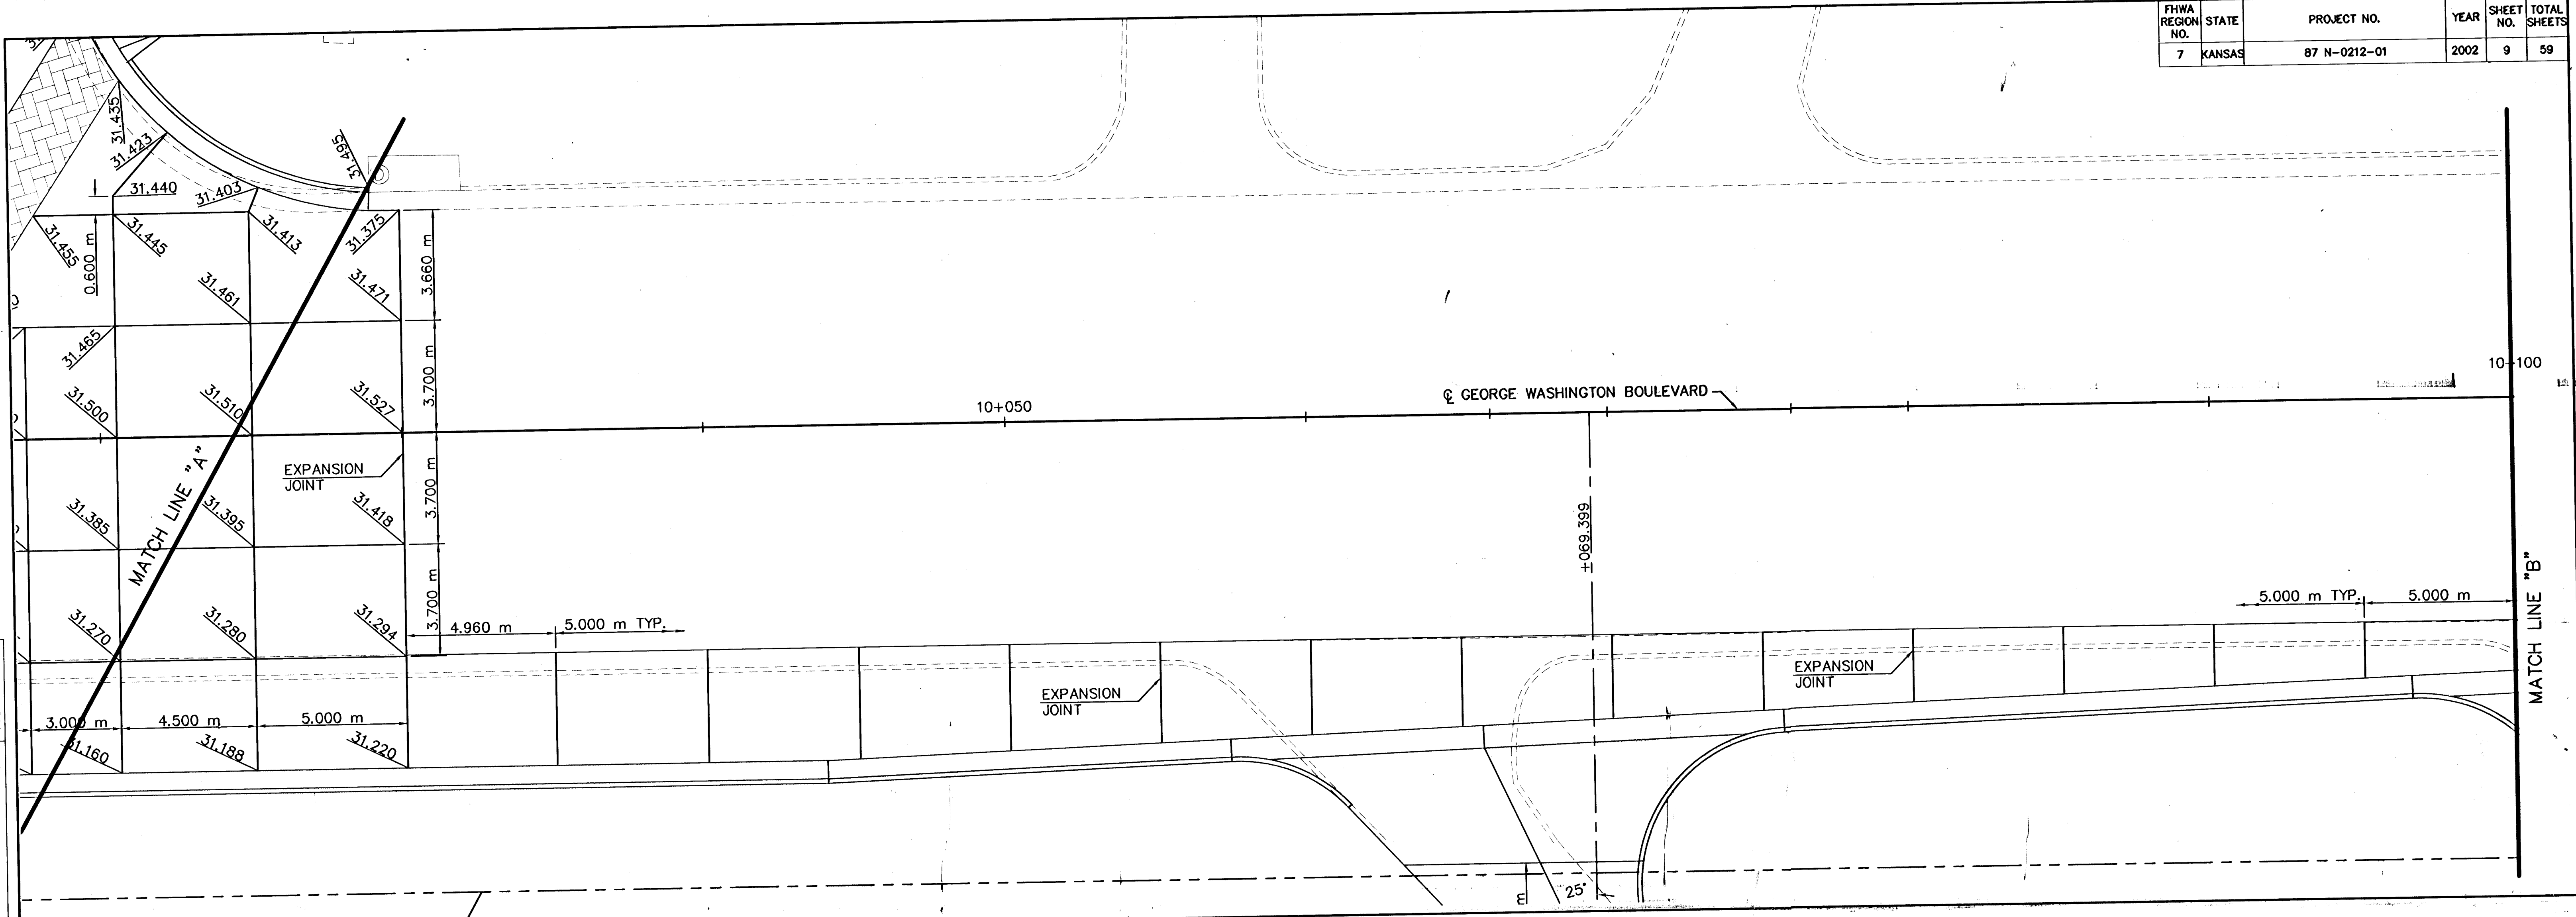

SCALE 1:100

PAVEMENT JOINTING PLAN	
 KAW VALLEY ENGINEERING ENGINEERS AND LAND SURVEYORS 2319 NORTH JACKSON P.O. BOX 1304 JUNCTION CITY, KANSAS 66441 (785)762-5040 FAX (785)762-7744 E-MAIL jc@kveng.com	PROJ. NO. A02232
	DATE 4-25-02
	DESIGNER CDM
	DRAWN BY JT
	CHECKED BY
	CFN 2232INTR
	SHEET 9 OF 59