


Sta. 32+40.00, 20.5' Rt. Install per City Specs: R7-108

Sta. 34+15.00, 20.5' Rt. Install per City Specs: R7-108

Sta. 34+87.00, 20.5' Rt. Install per City Specs: R7-108

Sta. 35+90.50, 20.5' Rt. Install per City Specs: R7-108

Sta. 36+91.00, 20.5' Rt. Install per City Specs: R7-108

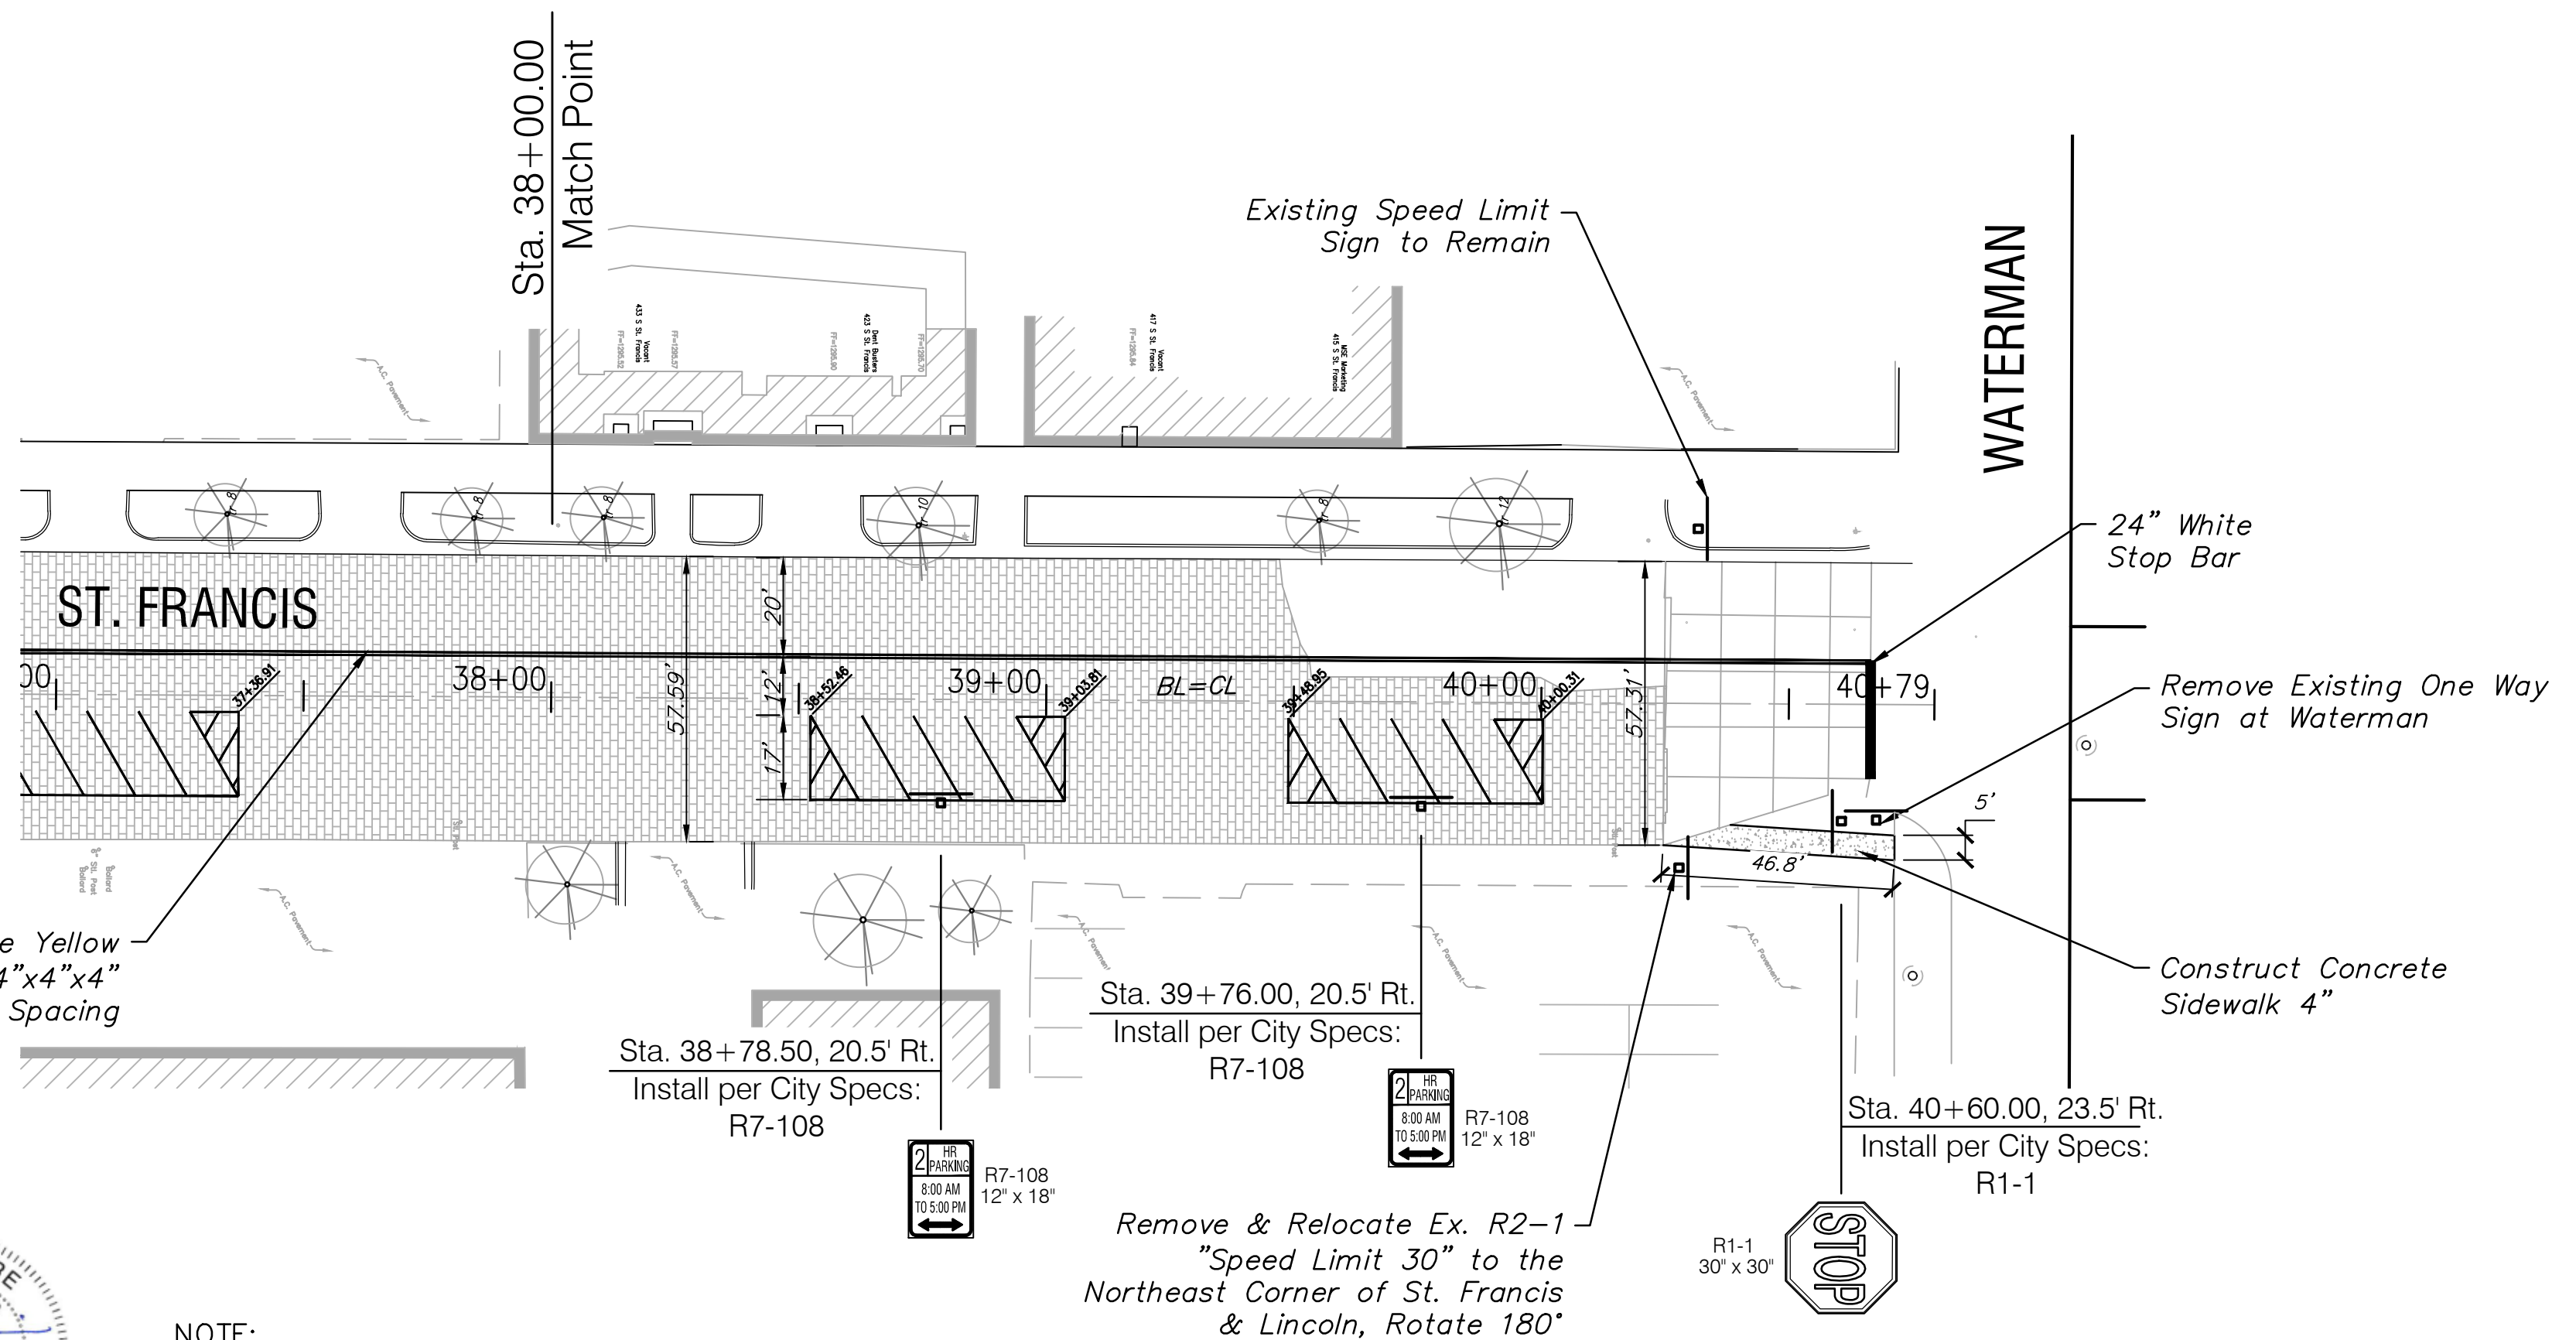


Sta. 38+78.50, 20.5' Rt. Install per City Specs: R7-108


Sta. 39+76.00, 20.5' Rt. Install per City Specs: R7-108

Sta. 40+60.00, 23.5' Rt. Install per City Specs: R1-1

Remove & Relocate Ex. R2-1 "Speed Limit 30" to the Northeast Corner of St. Francis & Lincoln, Rotate 180"

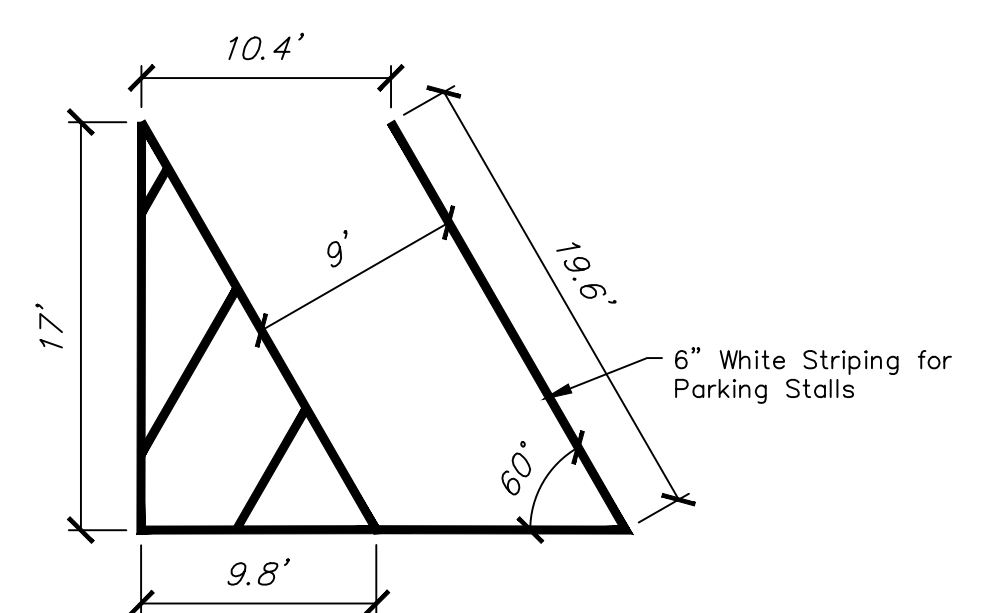

1 TYP. ANGLED PARKING STALL NOT TO SCALE

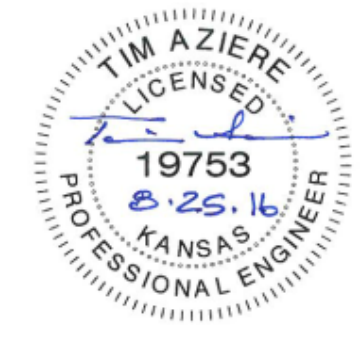

NOTE: GRIND EXISTING WHITE BROKEN STRIPING AND REPLACE WITH PROPOSED MARKINGS

ANGLED PARKING @ 60°

MARKING & SIGNING PLAN

Scale 1" = 30'-0"

TOTAL BILL OF MATERIALS*		
ITEMS	UNITS	TOTAL
PAVEMENT MARKING (6" WHITE)	LF	2,356
PAVEMENT MARKING (24" WHITE)	LF	40
PAVEMENT MARKING (4" YELLOW)	LF	7,245

*FOR INFORMATION ONLY (Contractor to Bid as needed)