




FHWA REGION NO.	STATE	PROJECT NO.	YEAR	SHEET NO.	TOTAL SHEETS
7	KANSAS	87 N-0212-01	2001	41	59

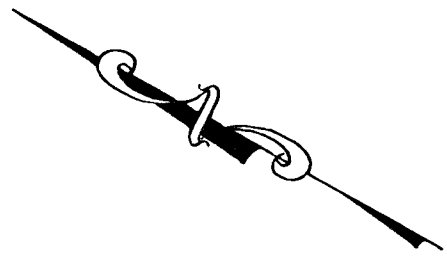


SCALE 1:200

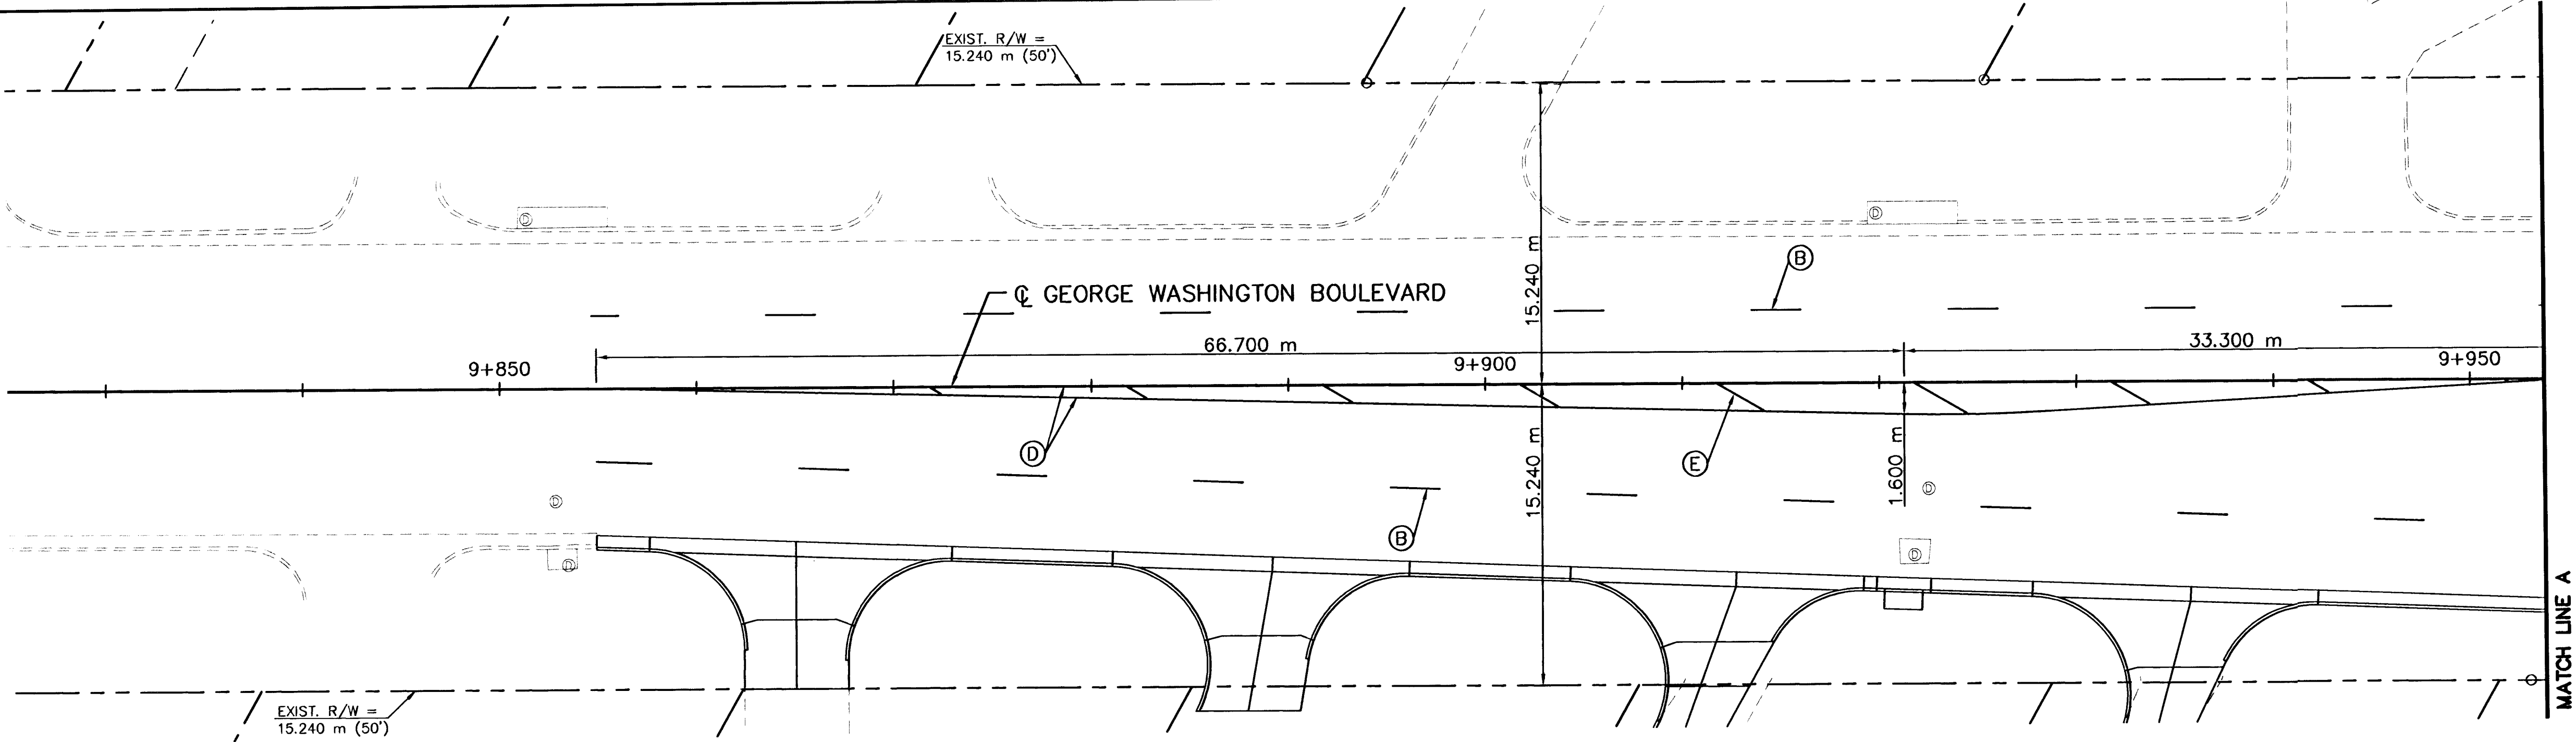

GEORGE WASHINGTON BOULEVARD
STA. 9+850 TO STA. 9+950

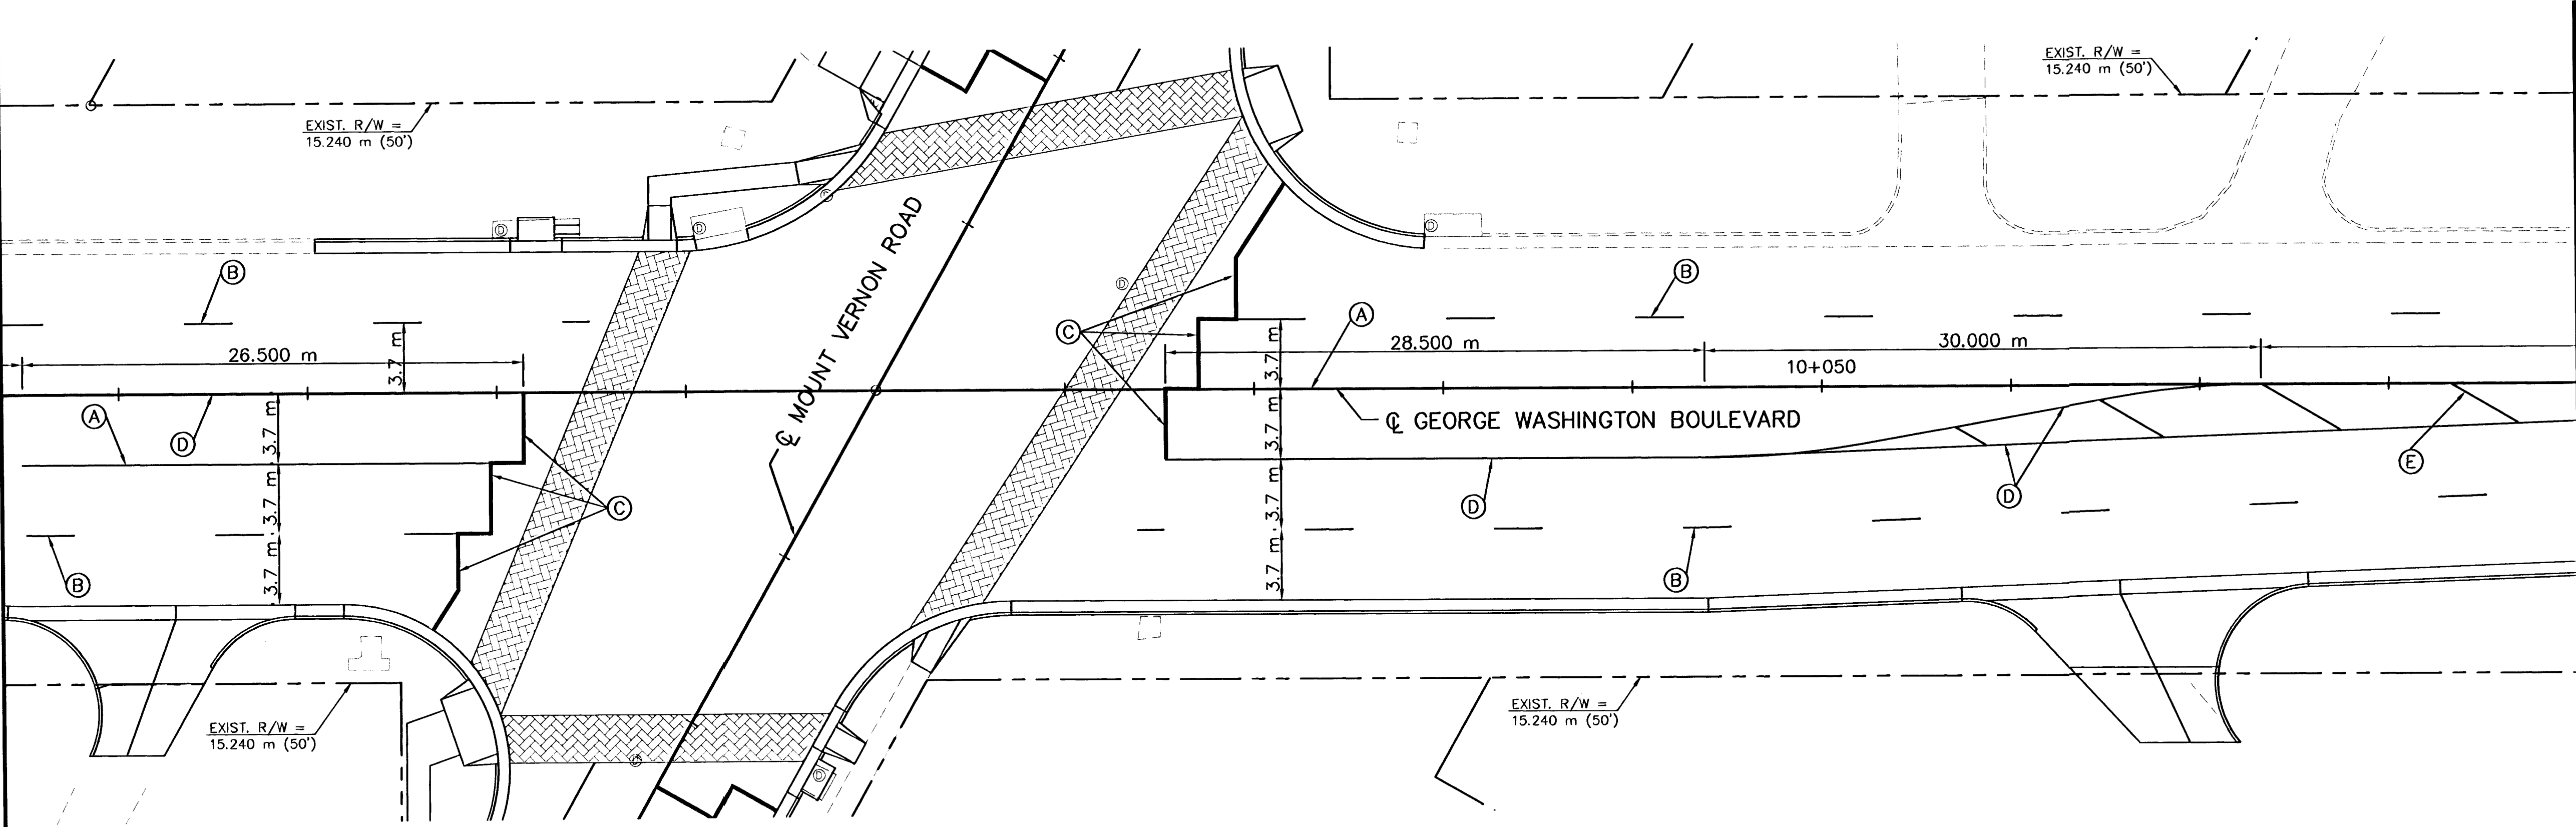

GEORGE WASHINGTON BOULEVARD
STA. 9+950 TO STA. 10+090

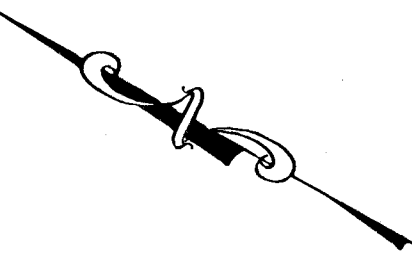

SCALE 1:200

ALL DIMENSIONS REFERENCING DOUBLE
YELLOW LINES SHOULD BE TAKEN AS IF
TO BE TO THE CENTER OF THE SPACE
BETWEEN THE TWO DOUBLE YELLOW
LINES.

SEE SHEET NO. 28 FOR LOCATIONS
OF STOP BARS

- (A) PAVEMENT MARKING (THERMOPLASTIC)(WHITE)(150 mm)
- (B) PAVEMENT MARKING (THERMOPLASTIC)(BROKEN WHITE)(150 mm)
- (C) PAVEMENT MARKING (PREFORMED THERMOPLASTIC)(WHITE)(600 mm)
- (D) PAVEMENT MARKING (THERMOPLASTIC)(DOUBLE YELLOW)(2-100 mm)
- (E) PAVEMENT MARKING (THERMOPLASTIC)(DIAGONAL YELLOW)(300 mm)

PAVEMENT MARKING PLAN	
 KAW VALLEY ENGINEERING ENGINEERS AND LAND SURVEYORS 2319 NORTH JACKSON P.O. BOX 1304 JUNCTION CITY, KANSAS 66441 (785)762-5040 FAX (785)762-7744 E-MAIL jc@kveng.com	PROJ. NO. A02232 DATE 4-25-02 DESIGNER CDM DRAWN BY JT CHECKED BY CFN SHEET 41 OF 59

Plotted By : J. TRUMPP
Plot File : 2232PMP
Plot Date : 4-25-02
Std. Base File :
Server File :
Server :
View =