


FHWA REGION NO.	STATE	PROJECT NO.	YEAR	SHEET NO.	TOTAL SHEETS
7	KANSAS	87 N-0212-01	2002	48	59

LIST OF TRAFFIC CONTROL DEVICES				
MARK	ITEM	MUTDC DEVICE NO.	SIZE (mm)	REMARKS
(AA)	TYPE III BARRICADE	B III	3 m	RELOCATE AFTER EACH PHASE
(BB)	NO LEFT TURN	R 3-2	600 x 600	RELOCATE AFTER EACH PHASE
(F(L))	WARNING SIGN	W 20-5(L)	1200 x 1200	RELOCATE AFTER EACH PHASE
(CC)	WARNING SIGN	W 4-2(L)	1200 x 1200	RELOCATE AFTER EACH PHASE
(F(R))	WARNING SIGN	W 20-5(R)	1200 x 1200	RELOCATE AFTER EACH PHASE
(DD)	WARNING SIGN	W 4-2(R)	1200 x 1200	RELOCATE AFTER EACH PHASE
(A)	ROAD WORK AHEAD	W 20-1	1200 x 1200	TO REMAIN DURING CONSTRUCTION
(S)	END ROAD WORK	G 20-2A	1200 x 600	TO REMAIN DURING CONSTRUCTION
(EE)	NO TURNS	R 3-3	600 x 600	RELOCATE AFTER EACH PHASE
(FF)	STOP HERE ON RED	R 10-6	600 x 900	RELOCATE AFTER EACH PHASE
(GG)	TWO-WAY TRAFFIC	W 8-3	1200 x 1200	RELOCATE AFTER EACH PHASE

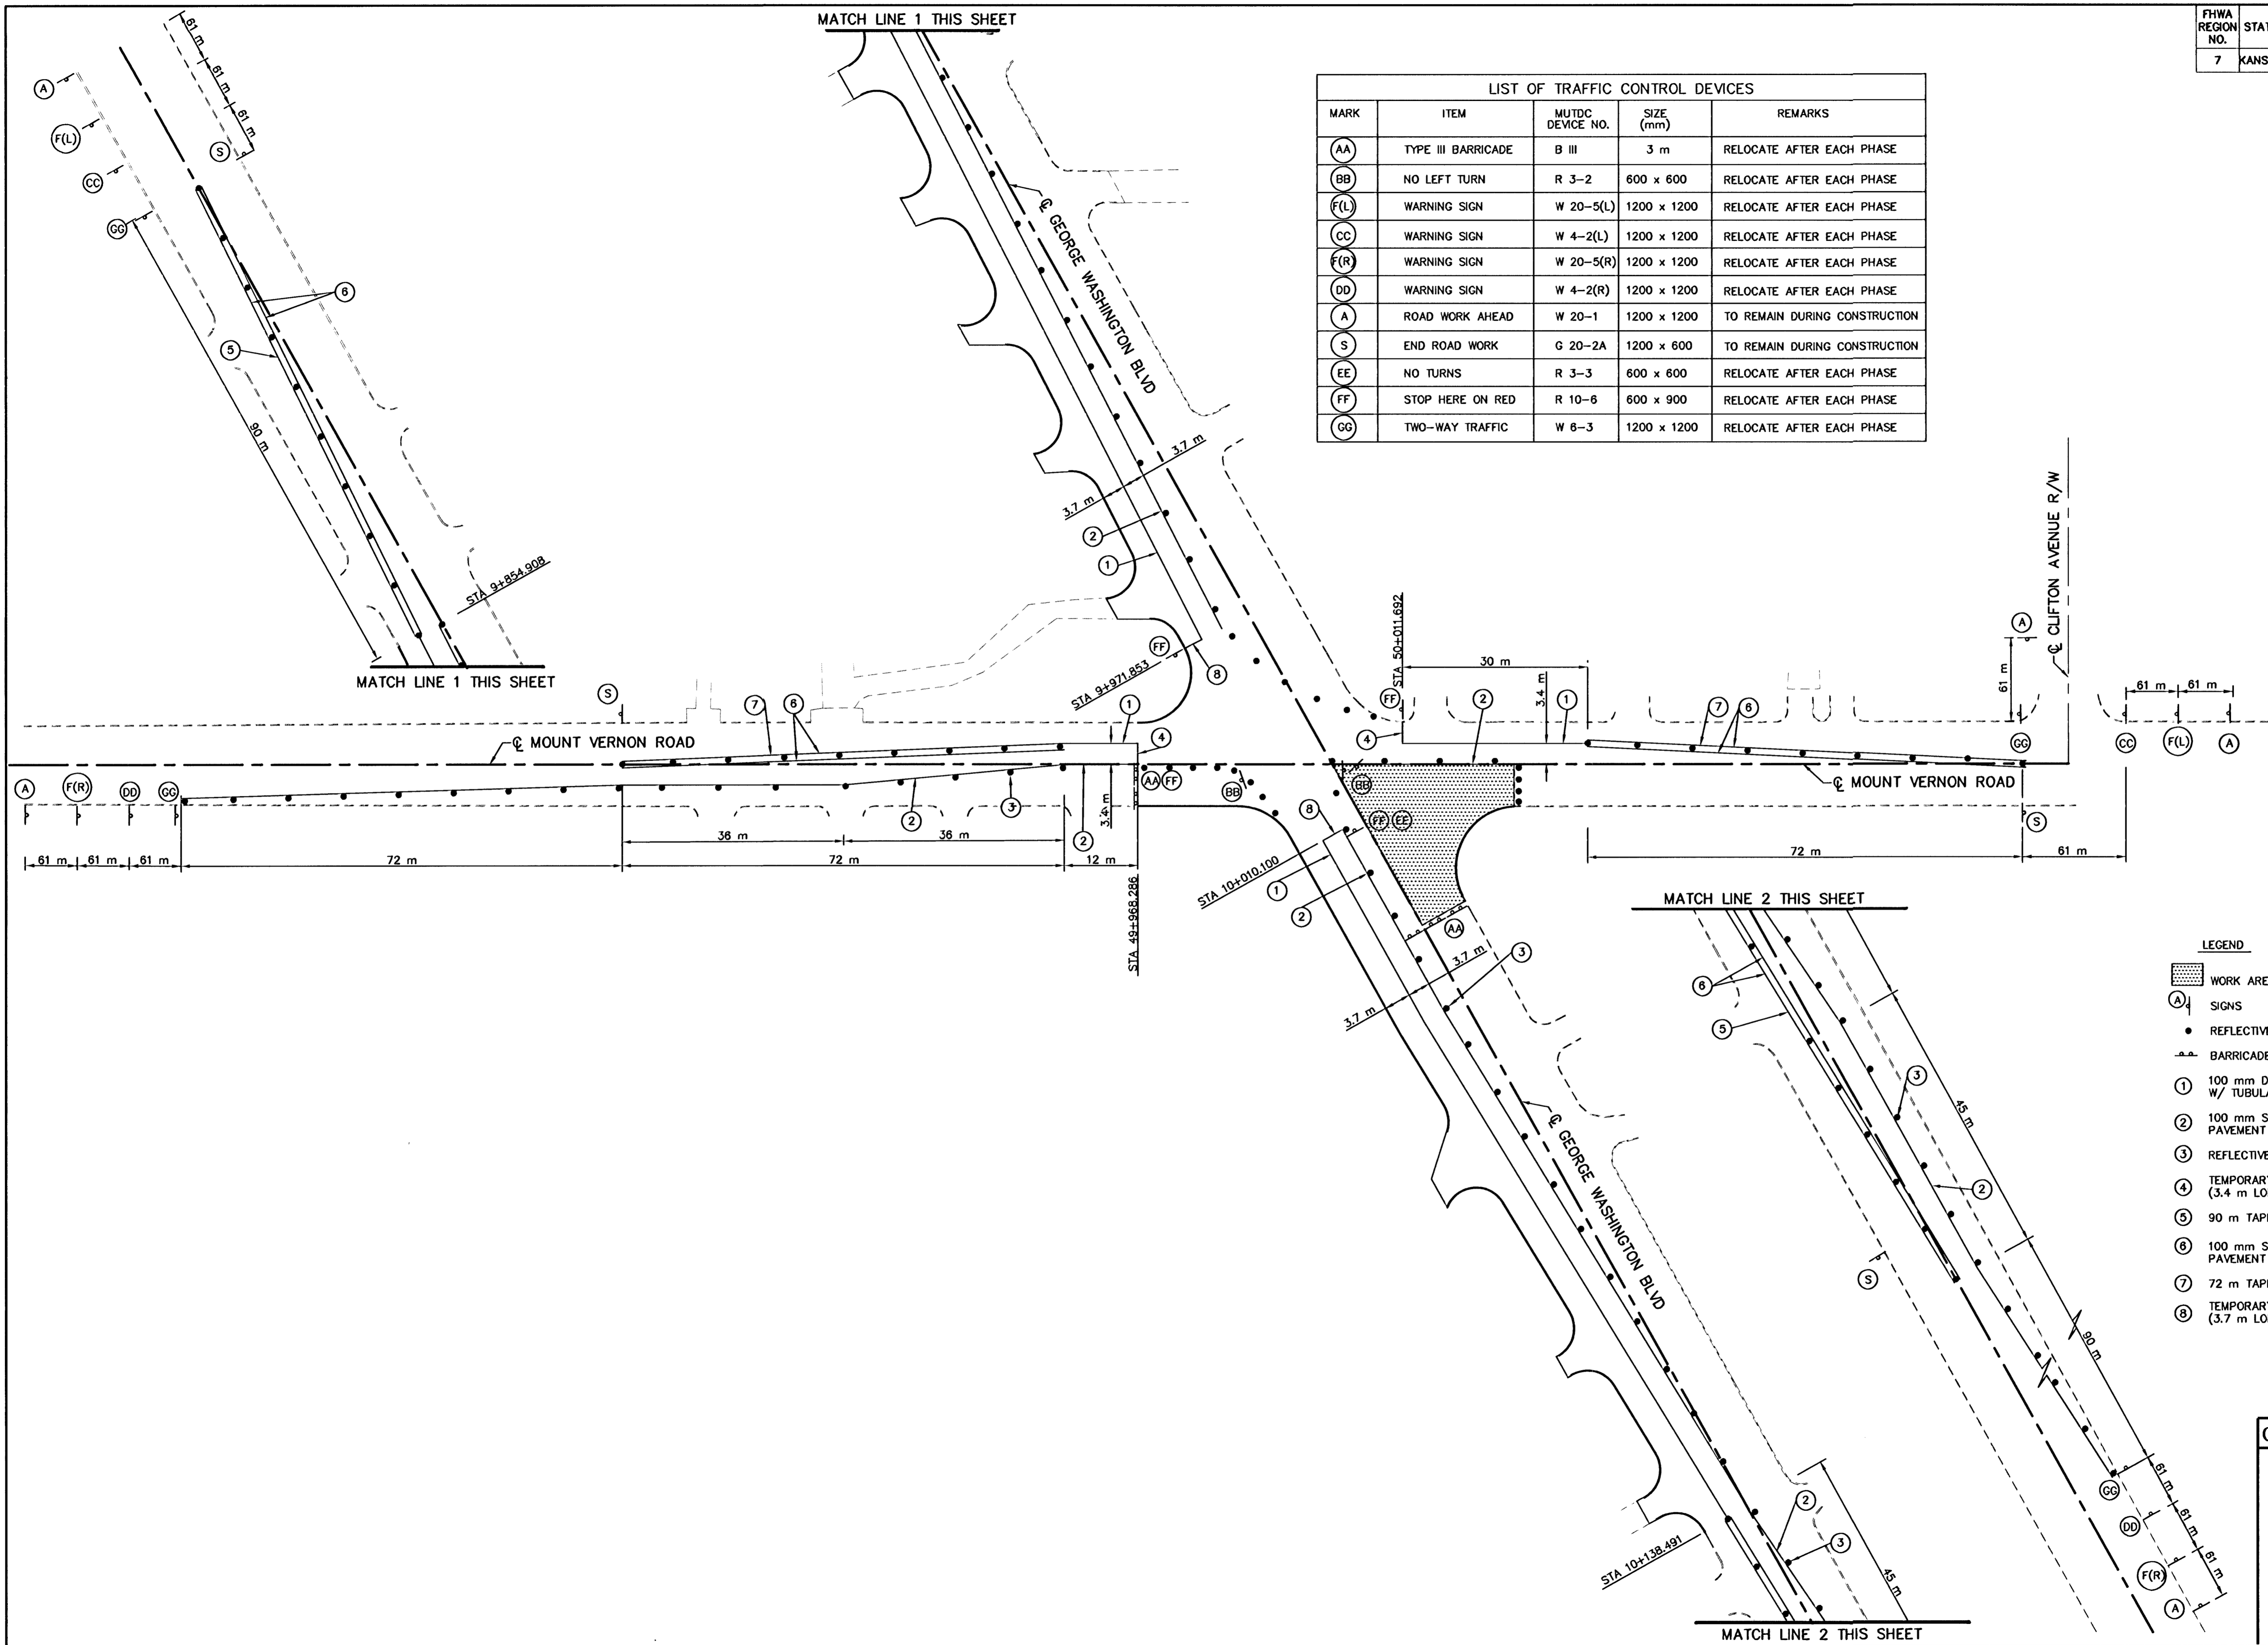

- LEGEND**
- WORK AREA
  - SIGNS
  - REFLECTIVE DRUM
  - BARRICADE
  - 100 mm DOUBLE YELLOW TEMPORARY PAVEMENT MARKING W/ TUBULAR MARKERS @ 9 m SPACING IN NON-TAPER AREAS
  - 100 mm SOLID WHITE TEMPORARY PAVEMENT MARKING
  - REFLECTIVE DRUMS @ 9 m SPACING
  - TEMPORARY 600 mm WHITE STOP BAR (3.4 m LONG)
  - 90 m TAPER W/ REFLECTIVE DRUMS
  - 100 mm SOLID YELLOW TEMPORARY PAVEMENT MARKING
  - 72 m TAPER W/ REFLECTIVE DRUMS
  - TEMPORARY 600 mm WHITE STOP BAR (3.7 m LONG)

**PHASE 3**

**CONSTRUCTION TRAFFIC CONTROL PLAN**

	PROJ. NO.	A02232
	DATE	4-25-02
<b>KAW VALLEY ENGINEERING</b> ENGINEERS AND LAND SURVEYORS 2319 NORTH JACKSON P.O. BOX 1304 JUNCTION CITY, KANSAS 66441 (785)762-5040 FAX (785)762-7744 E-MAIL jcveng.com	DESIGNER	CDM
	DRAWN BY	JT/JL
	CHECKED BY	CFN
		2232TCP3
		SHEET
		48 OF 59

Plotted By : J. TRUMPP  
 Plot File : 2232TCP3  
 Plot Date : 4-25-02  
 Std. Base File :  
 Server File :  
 Server :  
 View =