




| FHWA REGION NO. | STATE | PROJECT NO. | YEAR | SHEET NO. | TOTAL SHEETS |
|-----------------|--------|--------------|------|-----------|--------------|
| 7 | KANSAS | 87 N-0212-01 | 2002 | 57 | 59 |

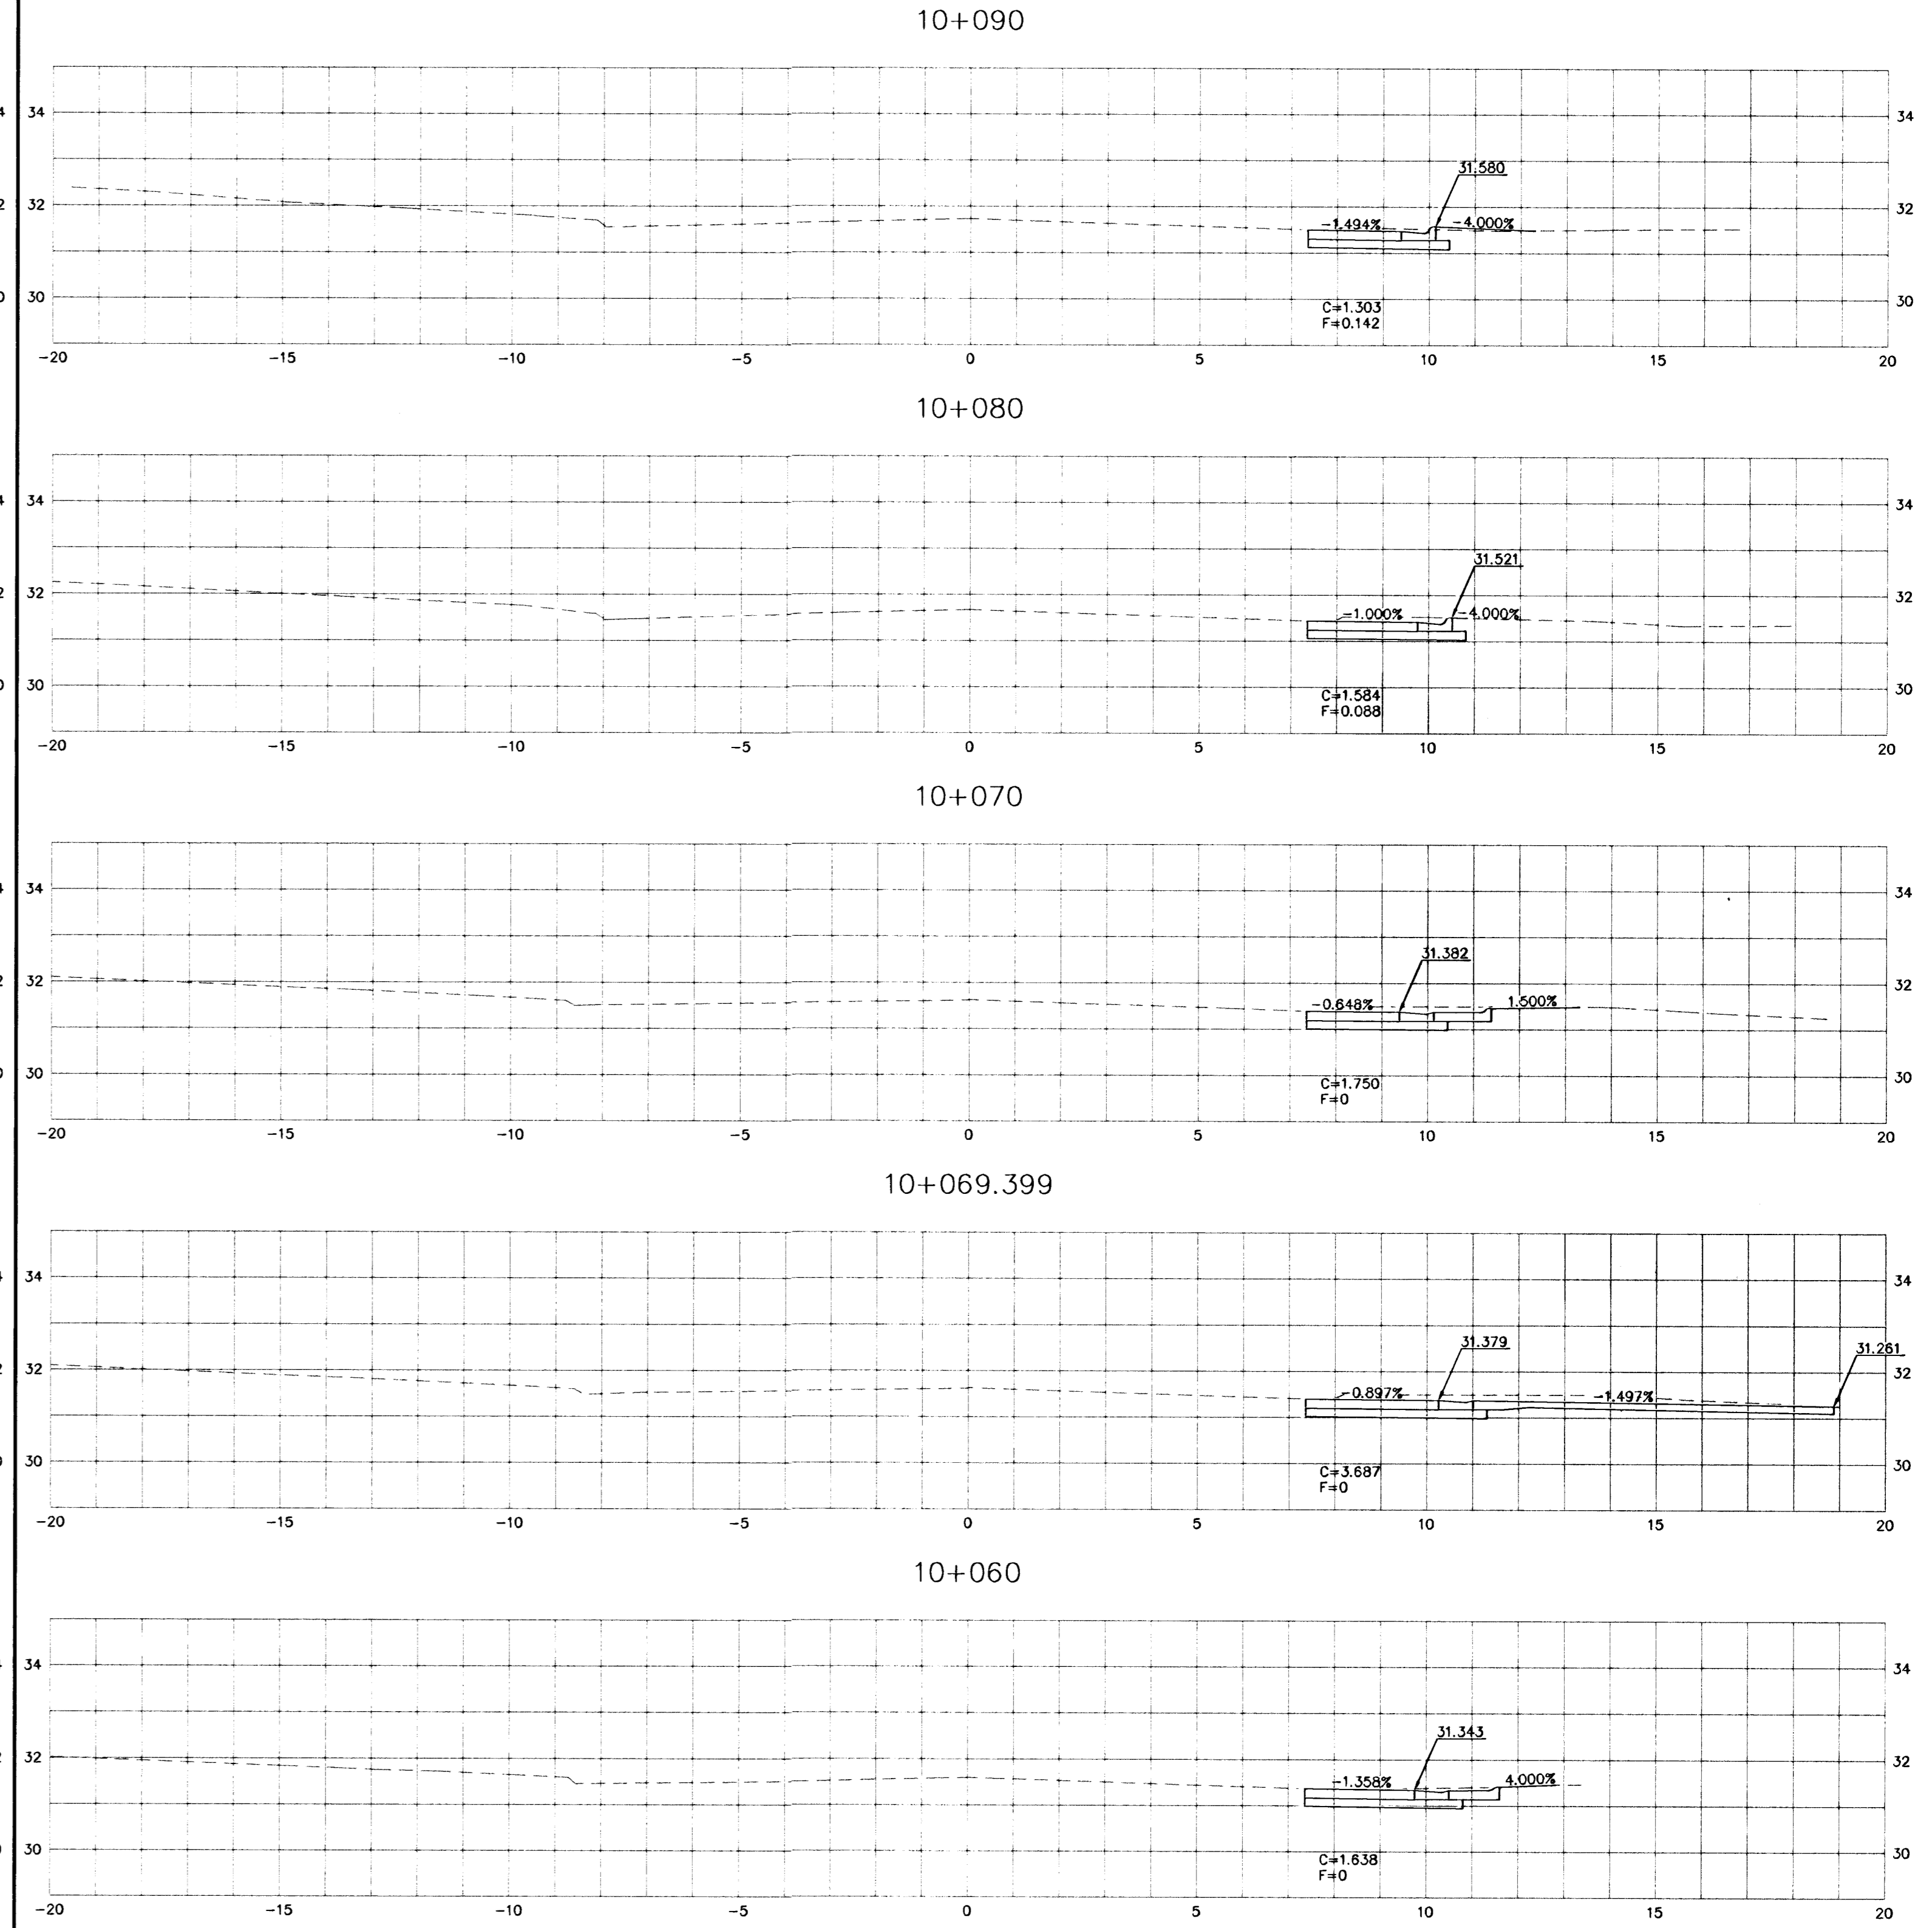

Plotted By : J. TRUMPP
 Plot File : 2232GWB
 Plot Date : 4-25-02
 Std. Base File :
 Server File :
 Server :
 View =

**GEORGE WASHINGTON BLVD.
CROSS SECTIONS**

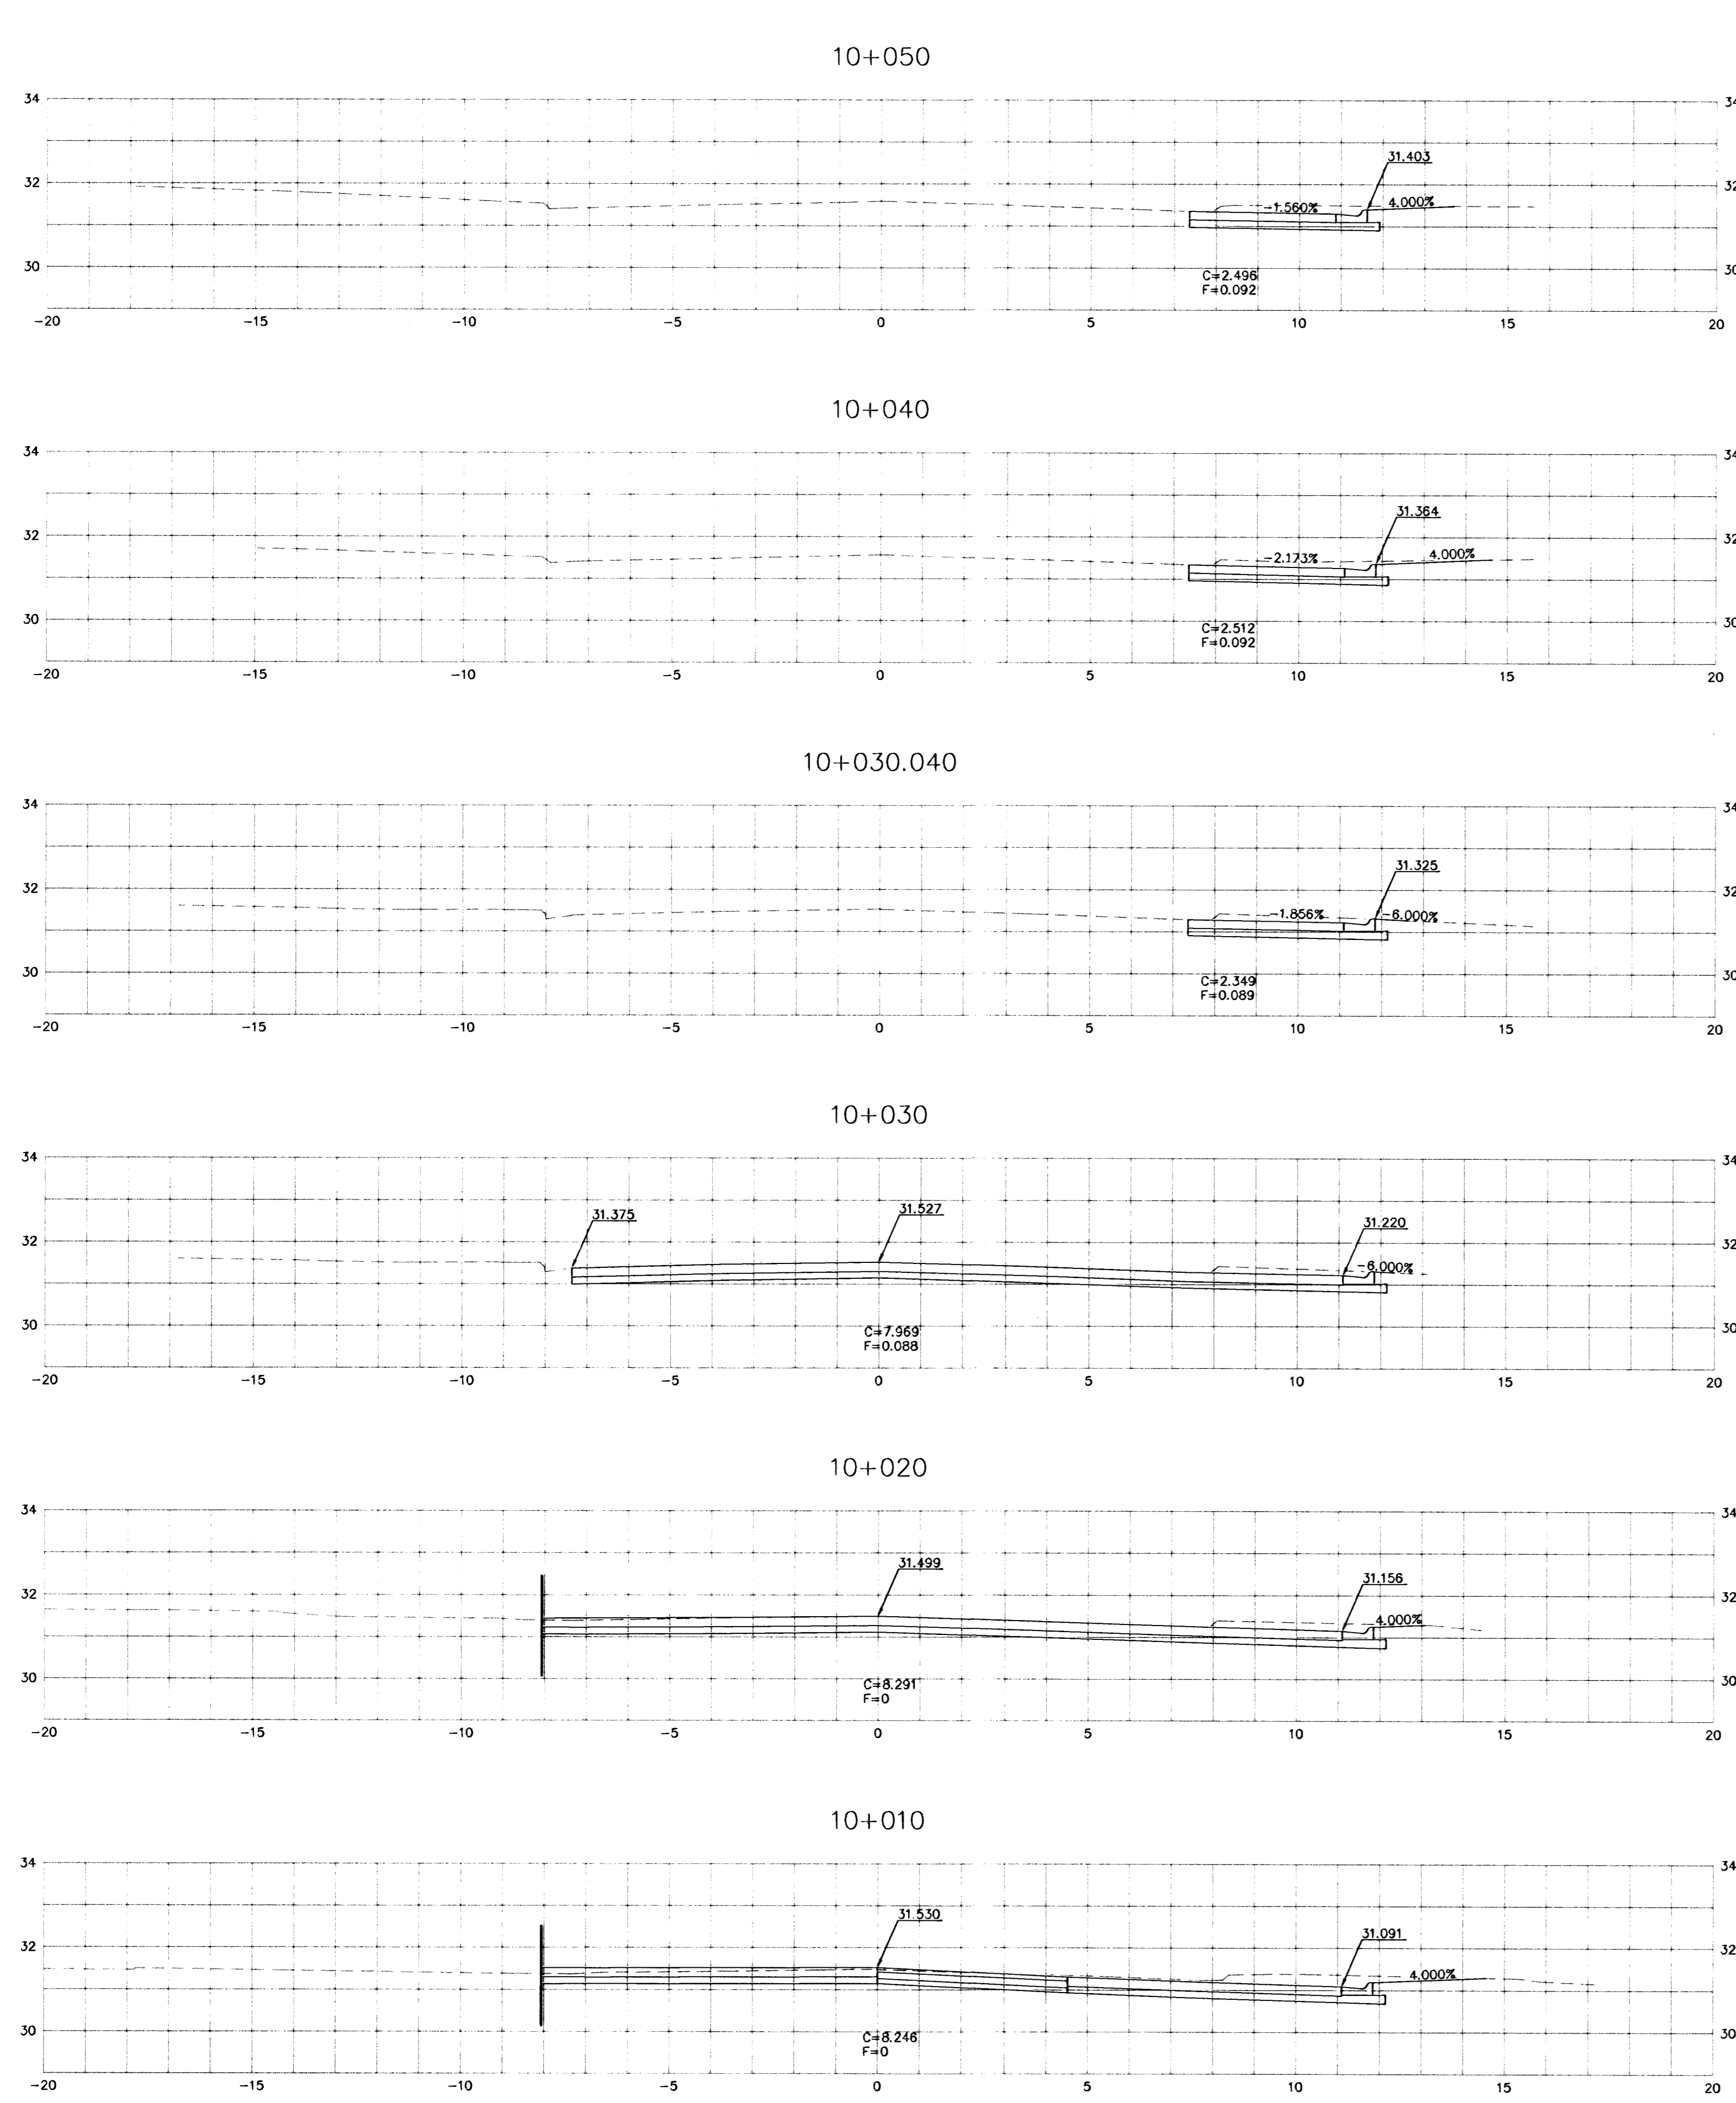

KAW VALLEY ENGINEERING
ENGINEERS AND LAND SURVEYORS
2319 NORTH JACKSON
P.O. BOX 1304
JUNCTION CITY, KANSAS 66441
(785)762-3040 FAX (785)762-7744
E-MAIL jv@kveng.com

| | |
|------------|----------|
| PROJ. NO. | A02232 |
| DATE | 4-25-02 |
| DESIGNER | CDM |
| DRAWN BY | JT |
| CHECKED BY | |
| CFN | 2232XSEC |
| SHEET | 57 OF 59 |

SCALE: 1:100 HORIZ. & VERT.