
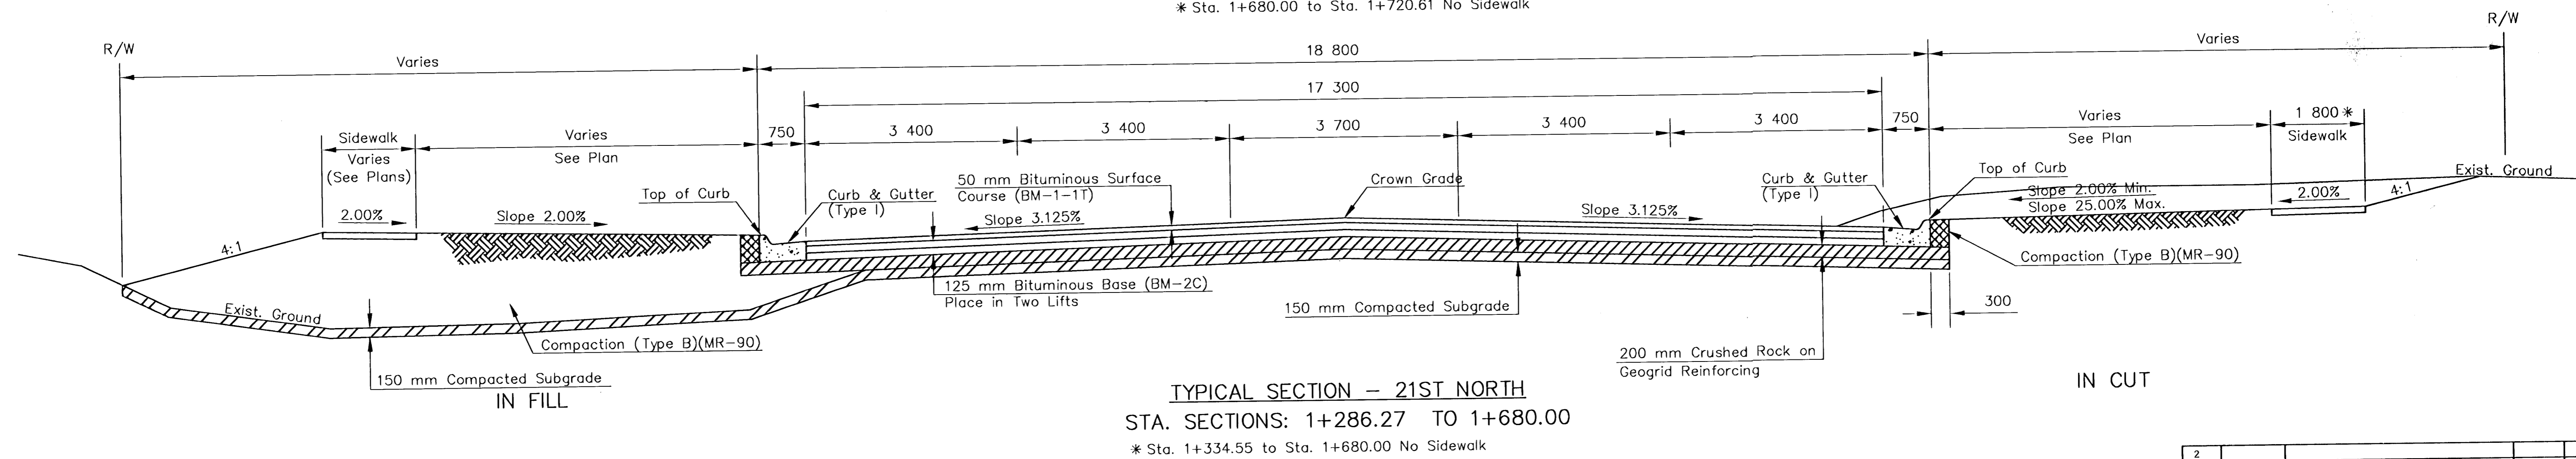
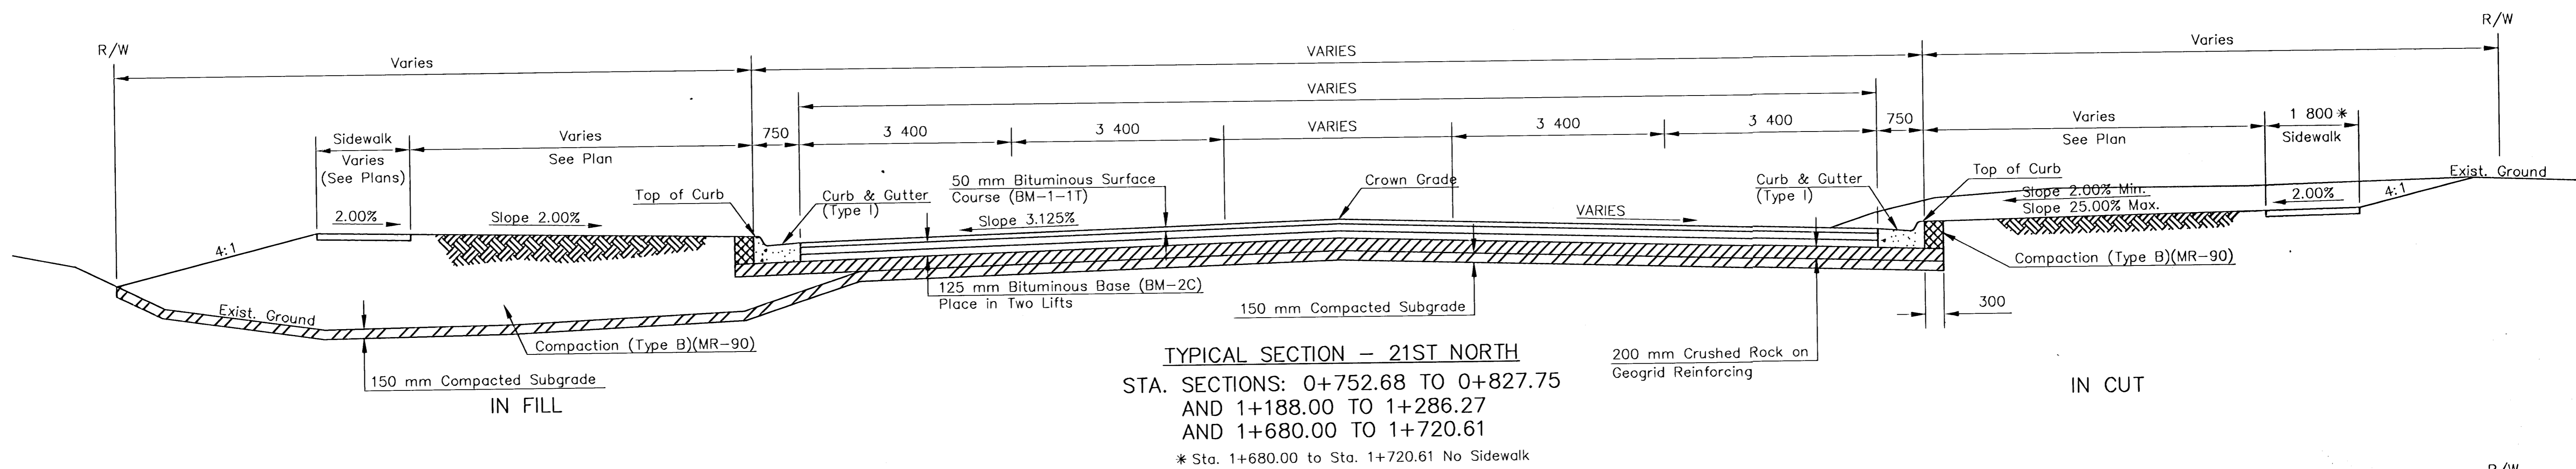


DATE	
BY	
REFERENCES NOTED	
REFERENCES CHECKED	

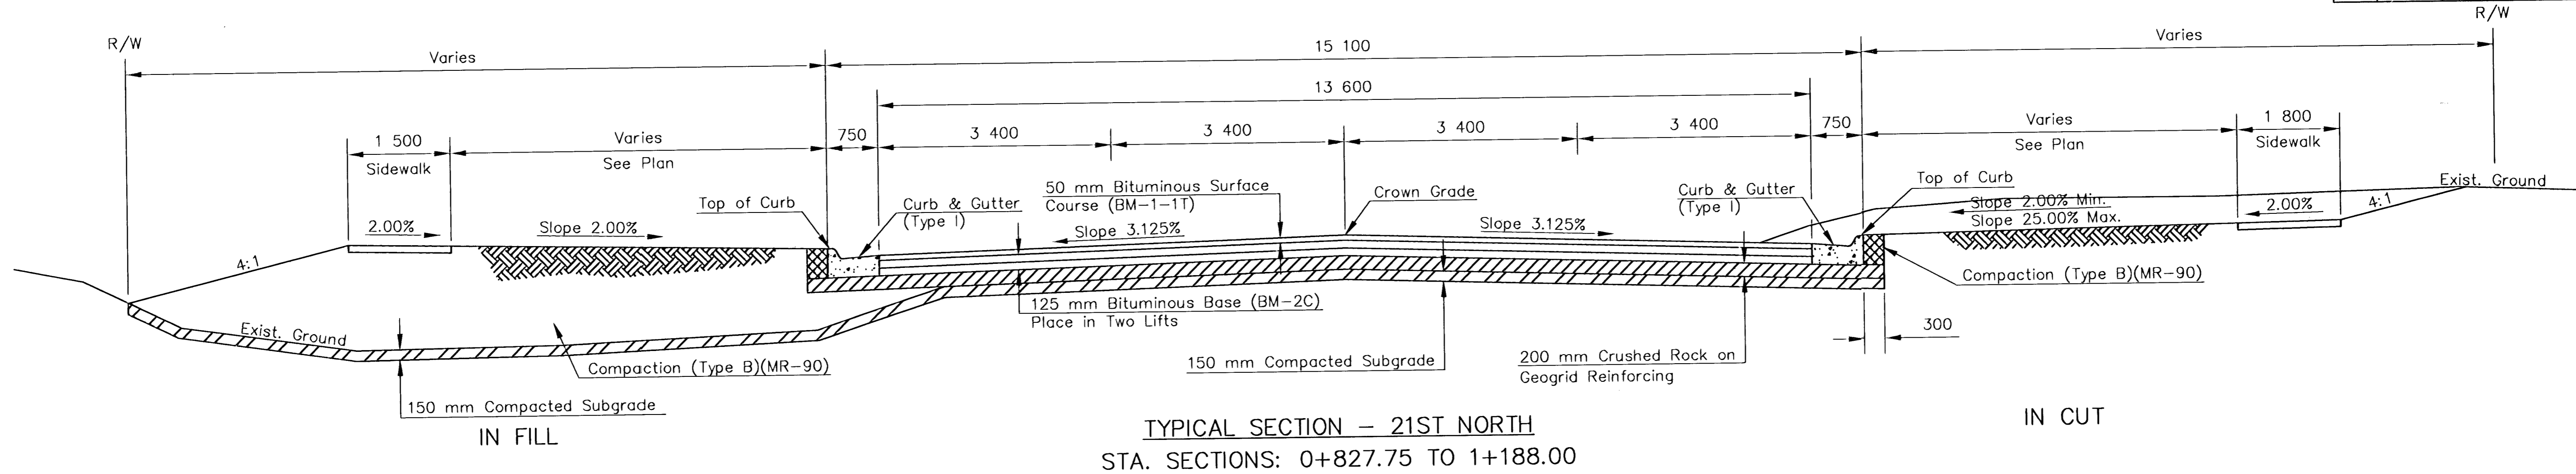

For Information Only:

EXISTING PAVEMENT THICKNESS		
Station	Offset	Remarks
21st. Street North		
0+752.68 to 1+698.00	--	125 mm Bit. Surface, 150 mm Concrete Base
1+698.00 to 1+720.61	--	240 mm Bit. Pavement

NO.	DATE	REVISIONS	BY	APP'D

KANSAS DEPARTMENT OF TRANSPORTATION
21ST STREET NORTH WIDENING
TYPICAL SECTIONS
PROJ. NO. 87-N-0200-01
MKEC ENGINEERING CONSULTANTS, INC.
WICHITA, KANSAS

DESIGNED BY: JTC CHECKED BY: JTC
DRAWN BY: GJR DATE: FEB 2001 SHEET 2 OF 78

G:\CIVIL\99257\DWG\PAVE\99257E01.DWG Thu Oct 18 13:54:56 2001

G:\CIVIL\99257\DWG\PAVE\99257E01.DWG