


FHWA REG. NO.	STATE	PROJECT NO.	YEAR	SHEET NO.	TOTAL SHEETS
	KANSAS	87-N-0200-01	2001	38	78

BY	DATE
REFERENCES NOTED	
REFERENCES CHECKED	

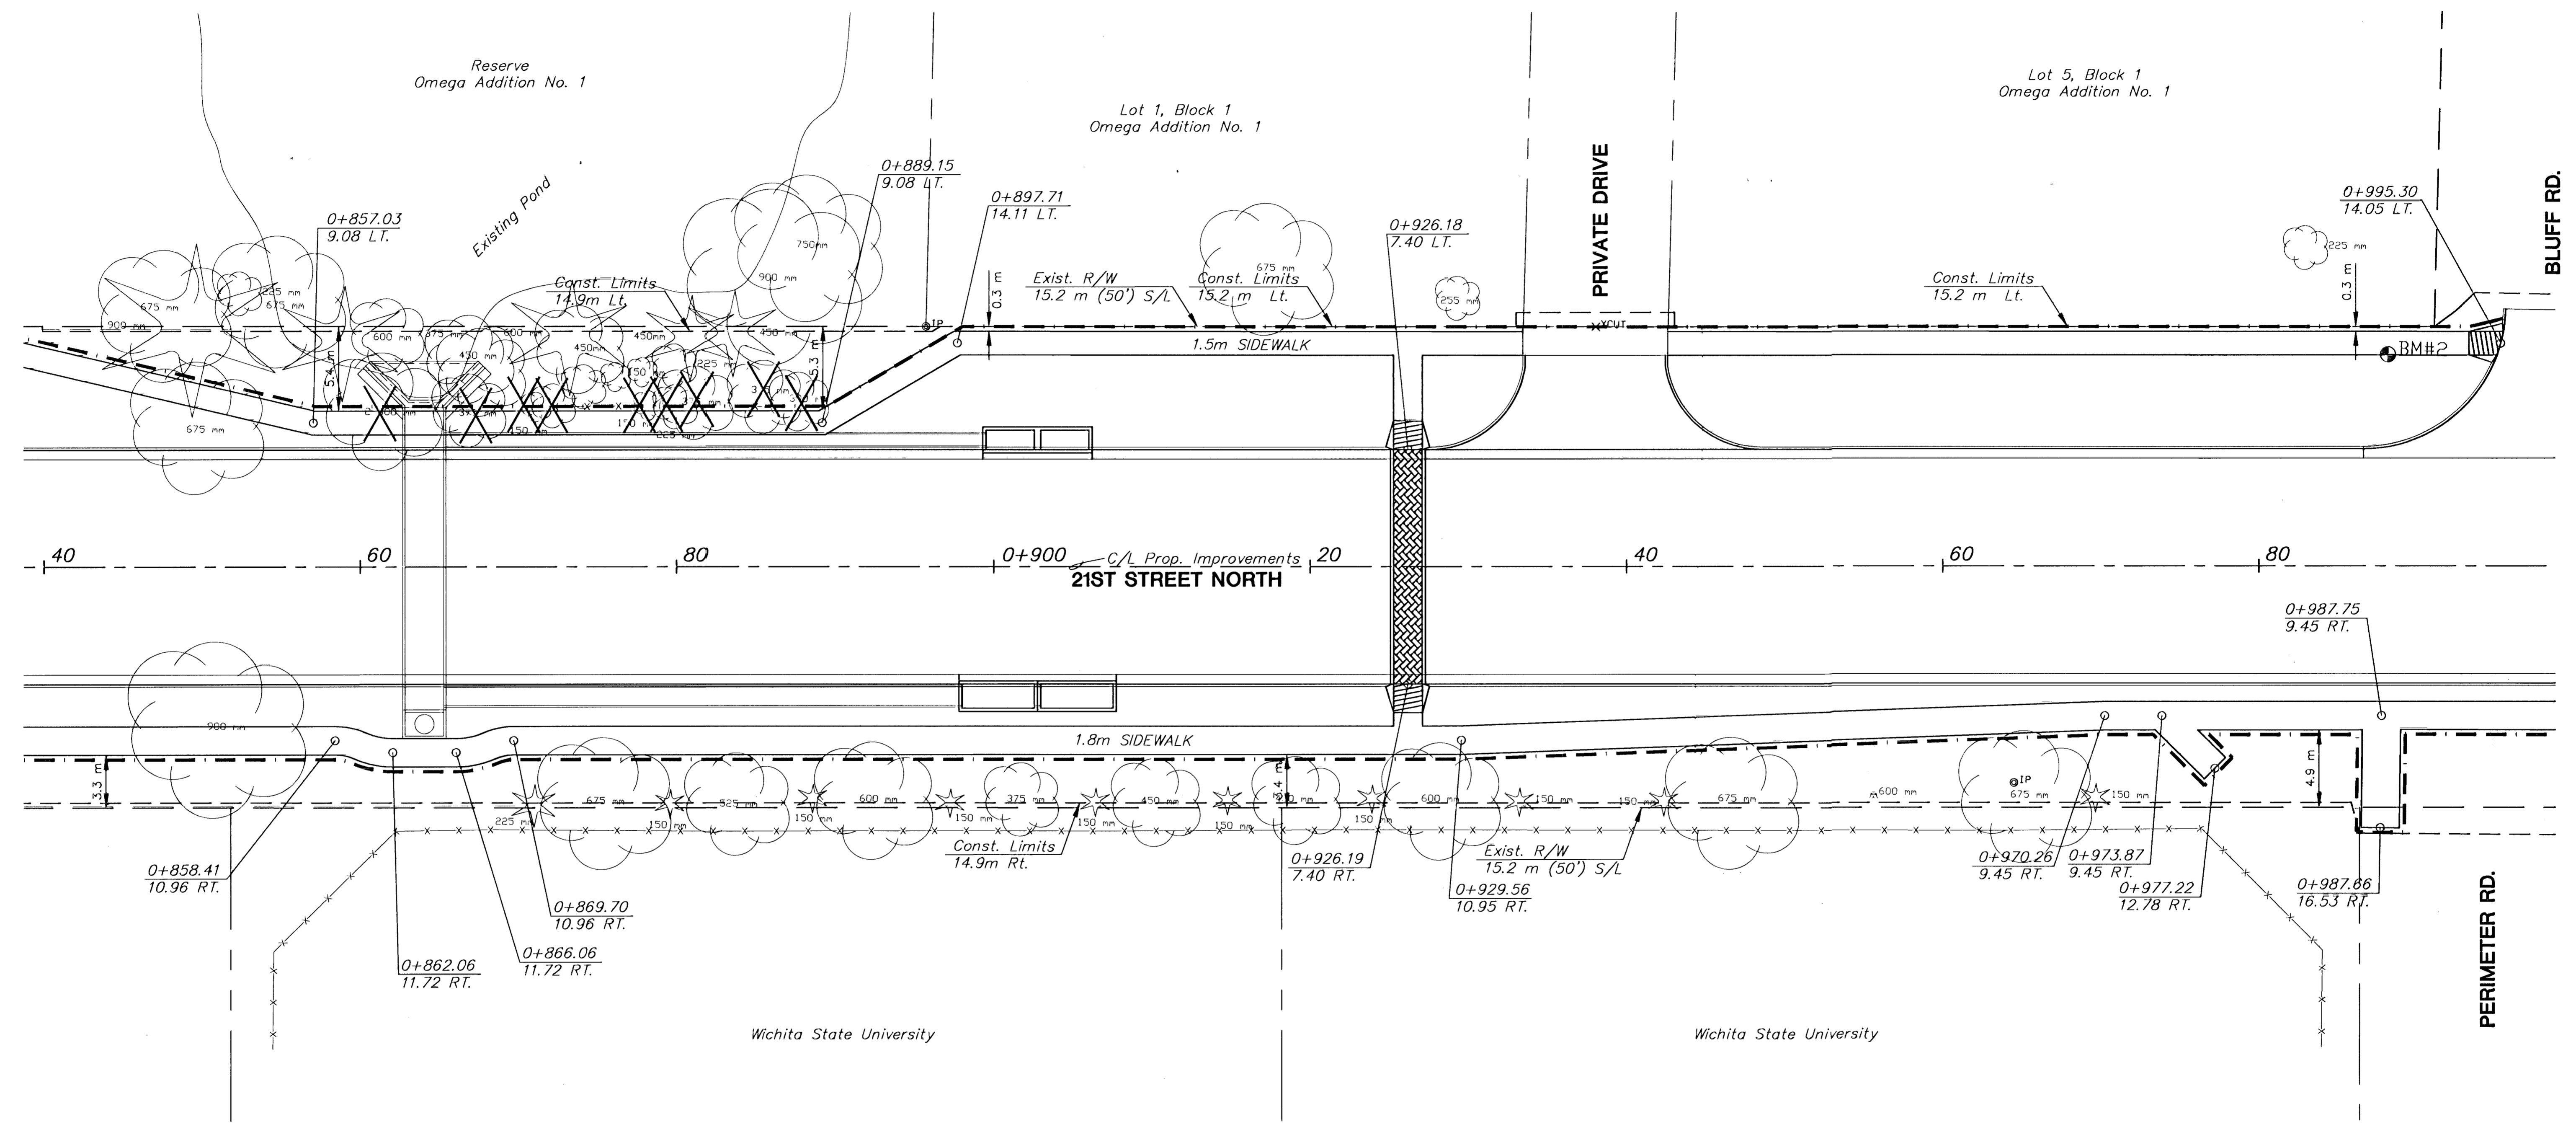

NOTE:
CONTRACTOR TO RESOD ALL DISTURBED AREAS
OUTSIDE OF DESIGNATED SODDING LIMITS.

PLANTING & LANDSCAPING BY SEPARATE CONTRACT

LEGEND
 - - - - - = SODDING LIMITS
 - - - - - = SEEDING LIMITS

2				
1				
NO.	DATE	REVISIONS	BY	APP'D
KANSAS DEPARTMENT OF TRANSPORTATION ROADSIDE IMPROVEMENTS 21ST STREET NORTH STA. 0+840 TO STA. 0+990 PROJ. NO.				
MKEC ENGINEERING CONSULTANTS, INC. WICHITA, KANSAS				
DESIGNED BY:	DFL	CHECKED BY:	JTC	
DRAWN BY:	GJR	DATE:	JUNE 2000	SHEET 38 OF 78

G:\CIVIL\99257\DWG\ROADSIDE\RD2.DWG F:\1 Oct 19 04:26:42 2001

G:\CIVIL\99257\DWG\ROADSIDE\RD2.DWG