
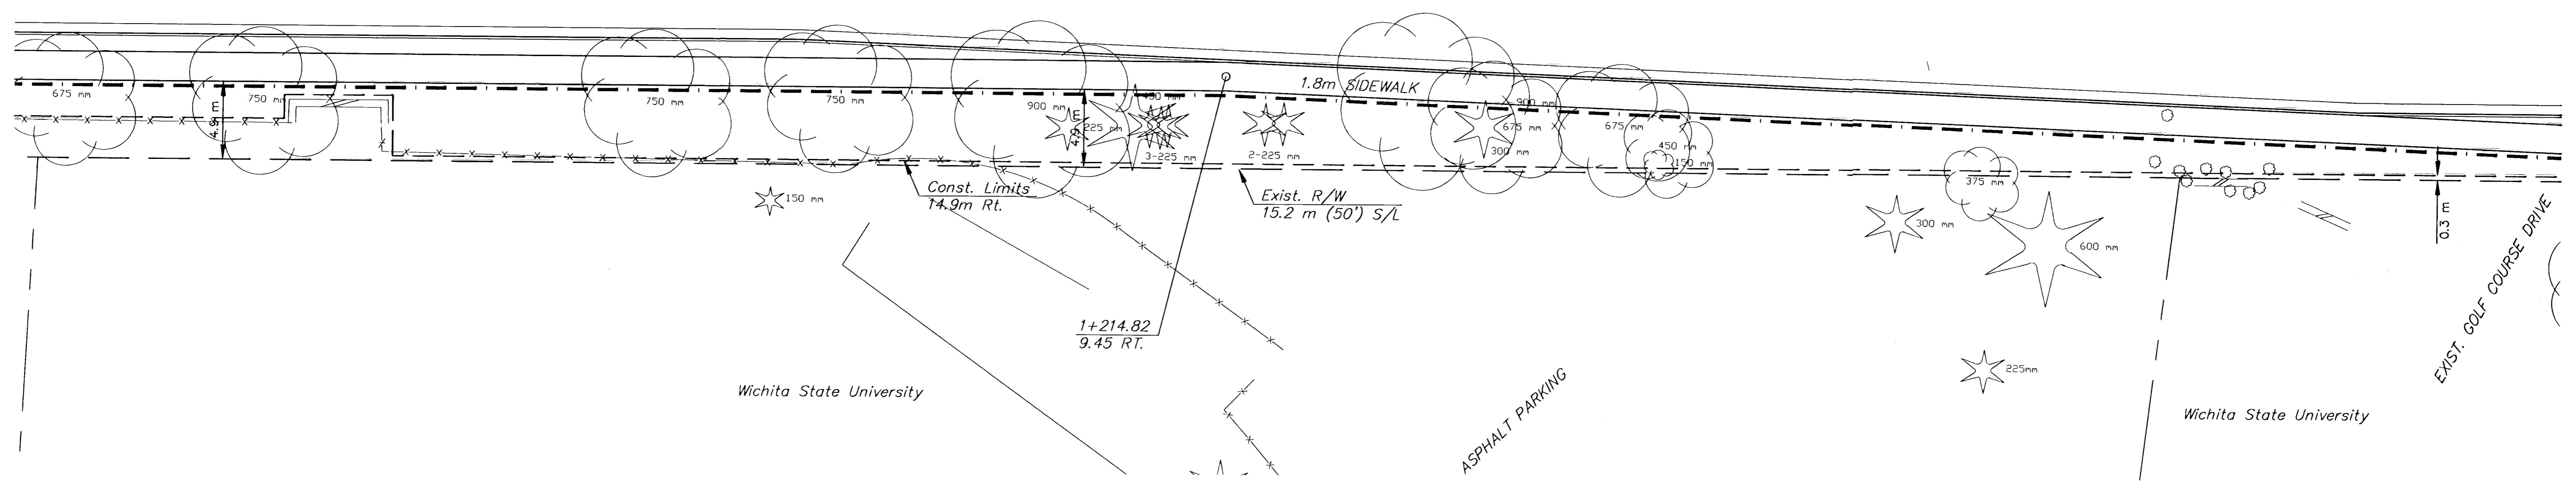


FHWA REG. NO.	STATE	PROJECT NO.	YEAR	SHEET NO.	TOTAL SHEETS
	KANSAS	87-N-0200-01	2001	40	78

DATE	
BY	
REFERENCES NOTED	
REFERENCES CHECKED	

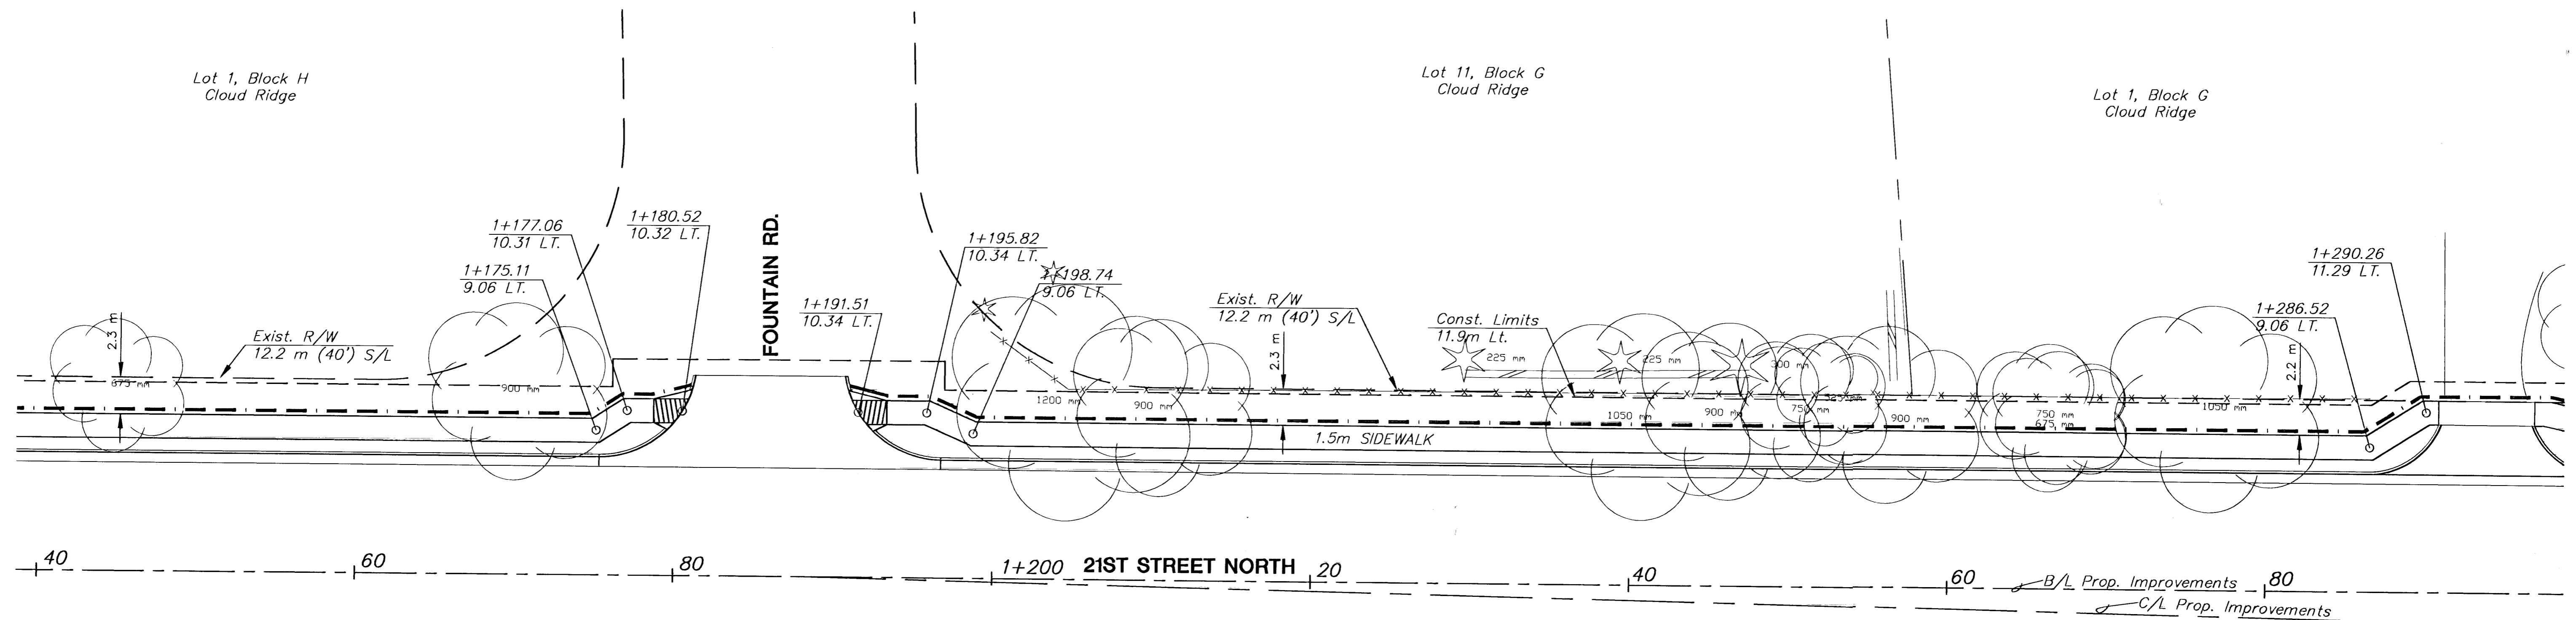

NOTE:  
CONTRACTOR TO RESOD ALL DISTURBED AREAS  
OUTSIDE OF DESIGNATED SODDING LIMITS.

**LEGEND**

- = SODDING LIMITS
- - - = SEEDING LIMITS

PLANTING & LANDSCAPING BY SEPARATE CONTRACT

NO.	DATE	REVISIONS	BY	APP'D
2				
1				
KANSAS DEPARTMENT OF TRANSPORTATION ROADSIDE IMPROVEMENTS 21ST STREET NORTH STA. 1+140 TO STA. 1+290 PROJ. NO.				
MKEC ENGINEERING CONSULTANTS, INC. WICHITA, KANSAS				
DESIGNED BY:	DFL	CHECKED BY:	JTC	
DRAWN BY:	GJR	DATE:	JUNE 2001	SHEET 40 OF 78