


FHWA REG. NO.	STATE	PROJECT NO.	YEAR	SHEET NO.	TOTAL SHEETS
	KANSAS	87-N-0200-01	2001	42	78

DATE	
BY	
REFERENCES NOTED	
REFERENCES CHECKED	

TRIM LOWER BRANCHES OF EXISTING TREES TO 8' CLEARANCE IN AREAS WHERE TREE OVERLAPS SIDEWALK (SEE DETAIL SHEET 44)

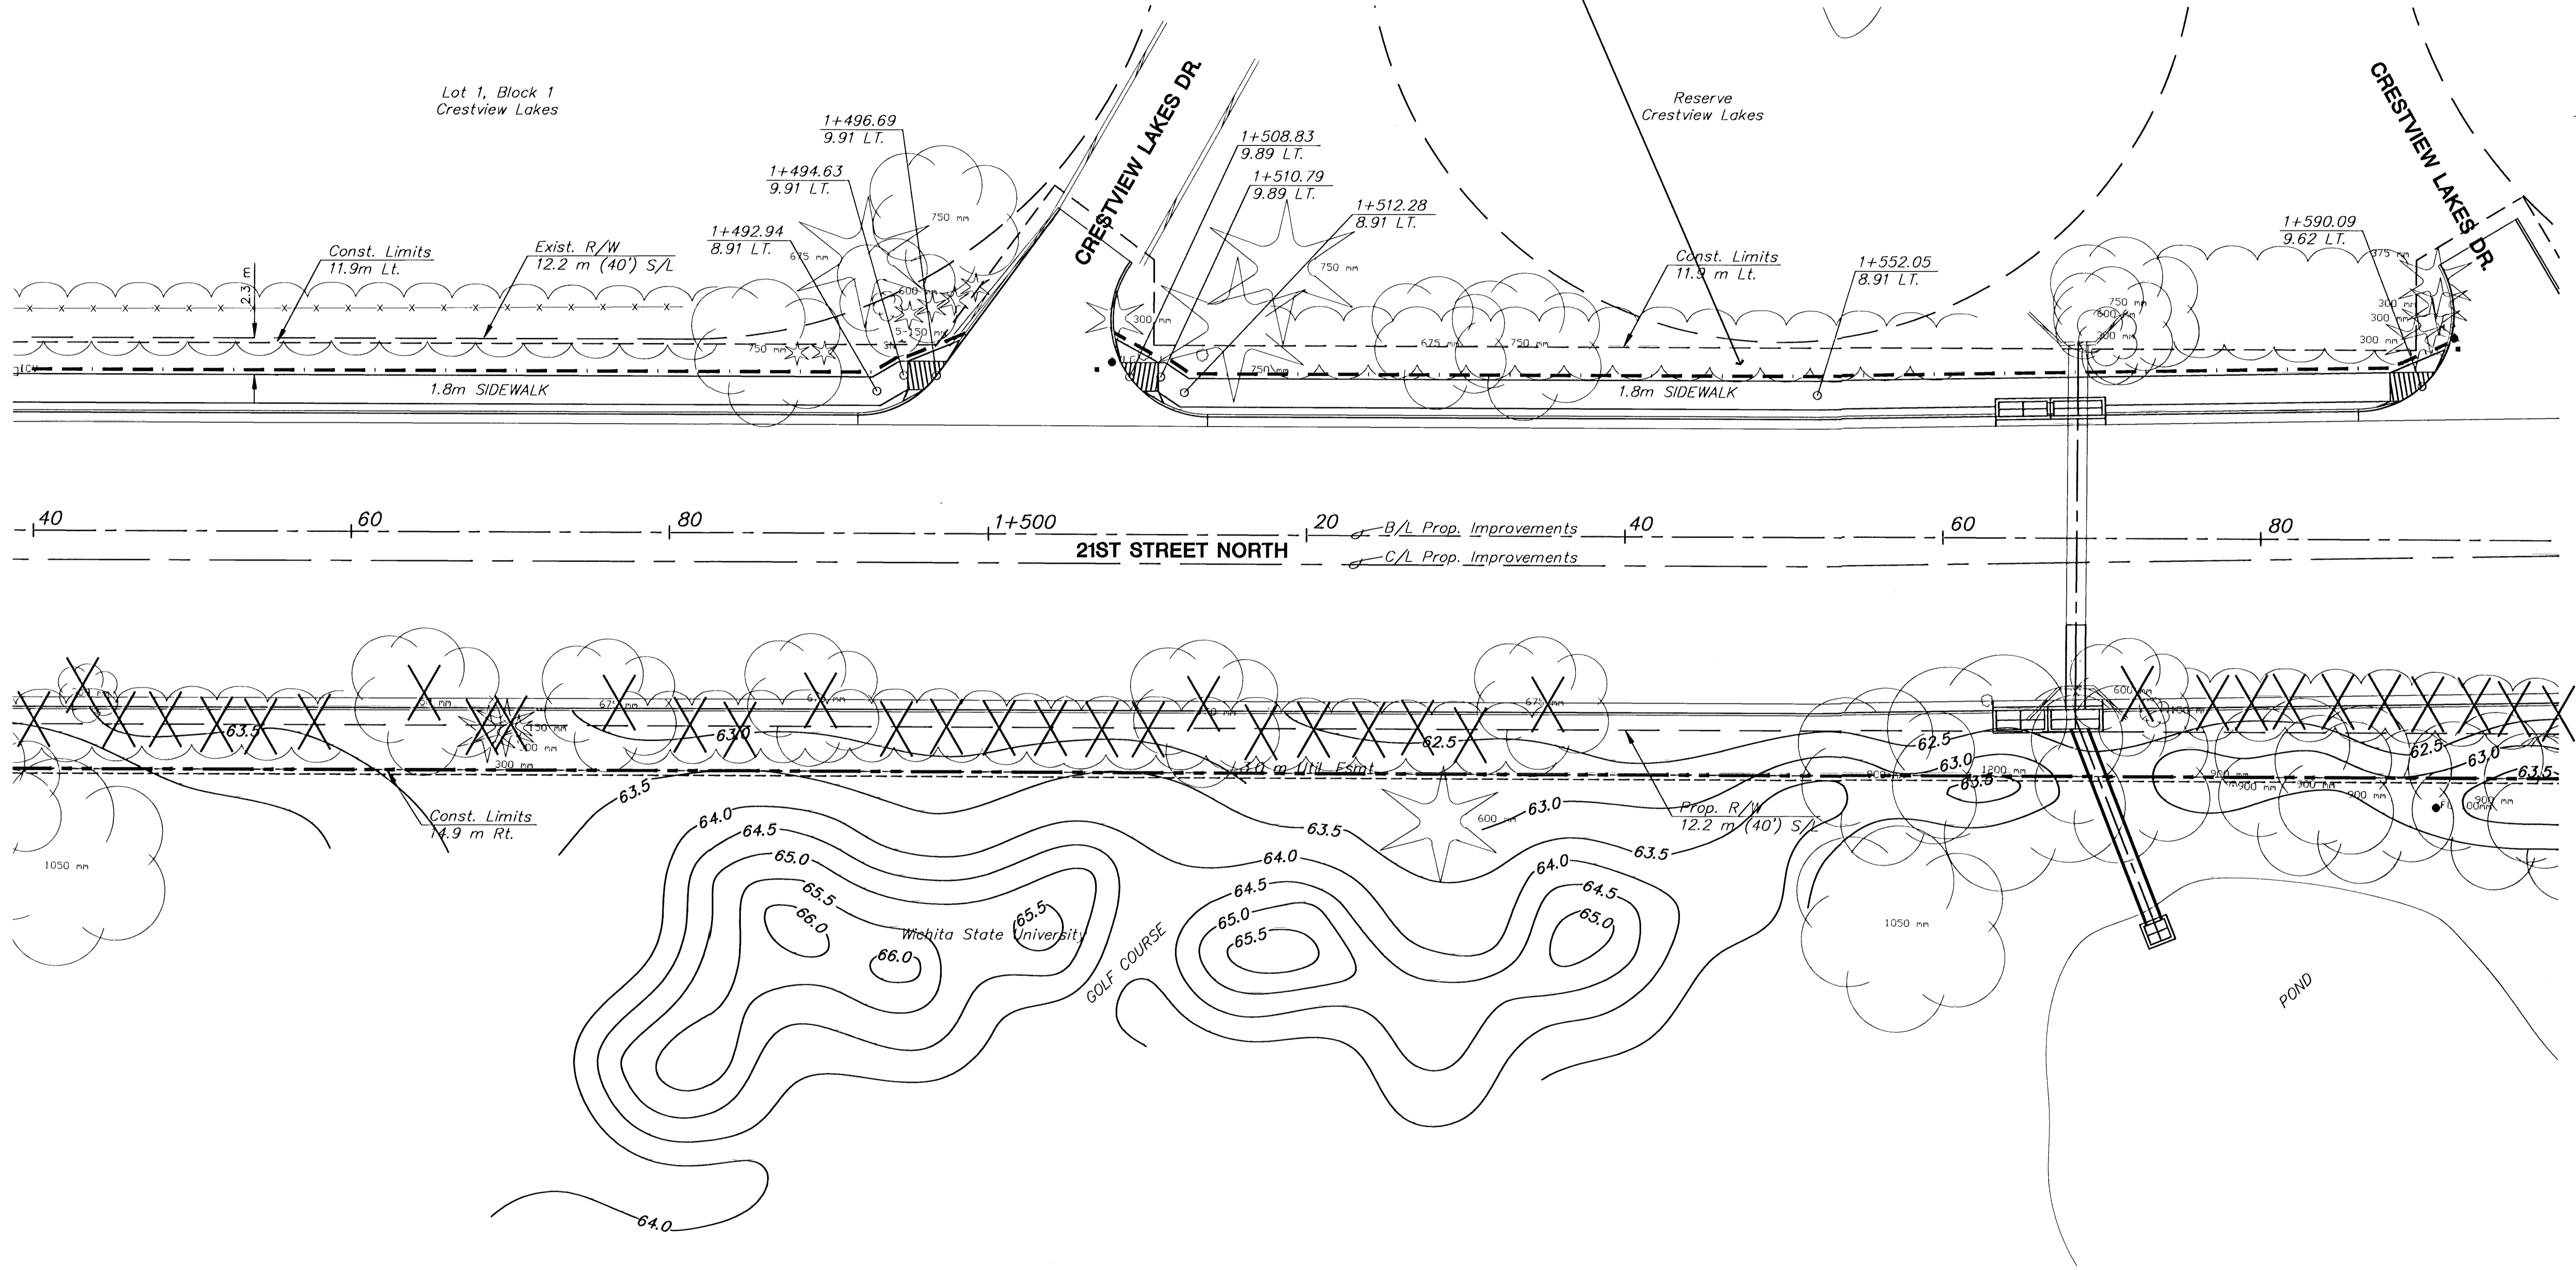

NOTE:
CONTRACTOR TO RESOD ALL DISTURBED AREAS OUTSIDE OF DESIGNATED SODDING LIMITS.

LEGEND

- = SODDING LIMITS
- - - = SEEDING LIMITS

PLANTING & LANDSCAPING BY SEPARATE CONTRACT

2					
1					
NO.	DATE	REVISIONS	BY	APP'D	
KANSAS DEPARTMENT OF TRANSPORTATION ROADSIDE IMPROVEMENTS 21ST STREET NORTH STA. 1+440 TO STA. 1+590 PROJ. NO.					
MKEC ENGINEERING CONSULTANTS, INC. WICHITA, KANSAS					
DESIGNED BY:	DFL	CHECKED BY:	JTC		
DRAWN BY:	GJR	DATE:	JUNE 2001	SHEET	42 OF 78

G:\CIVIL\199257\DWG\ROADSIDE\16.DWG