
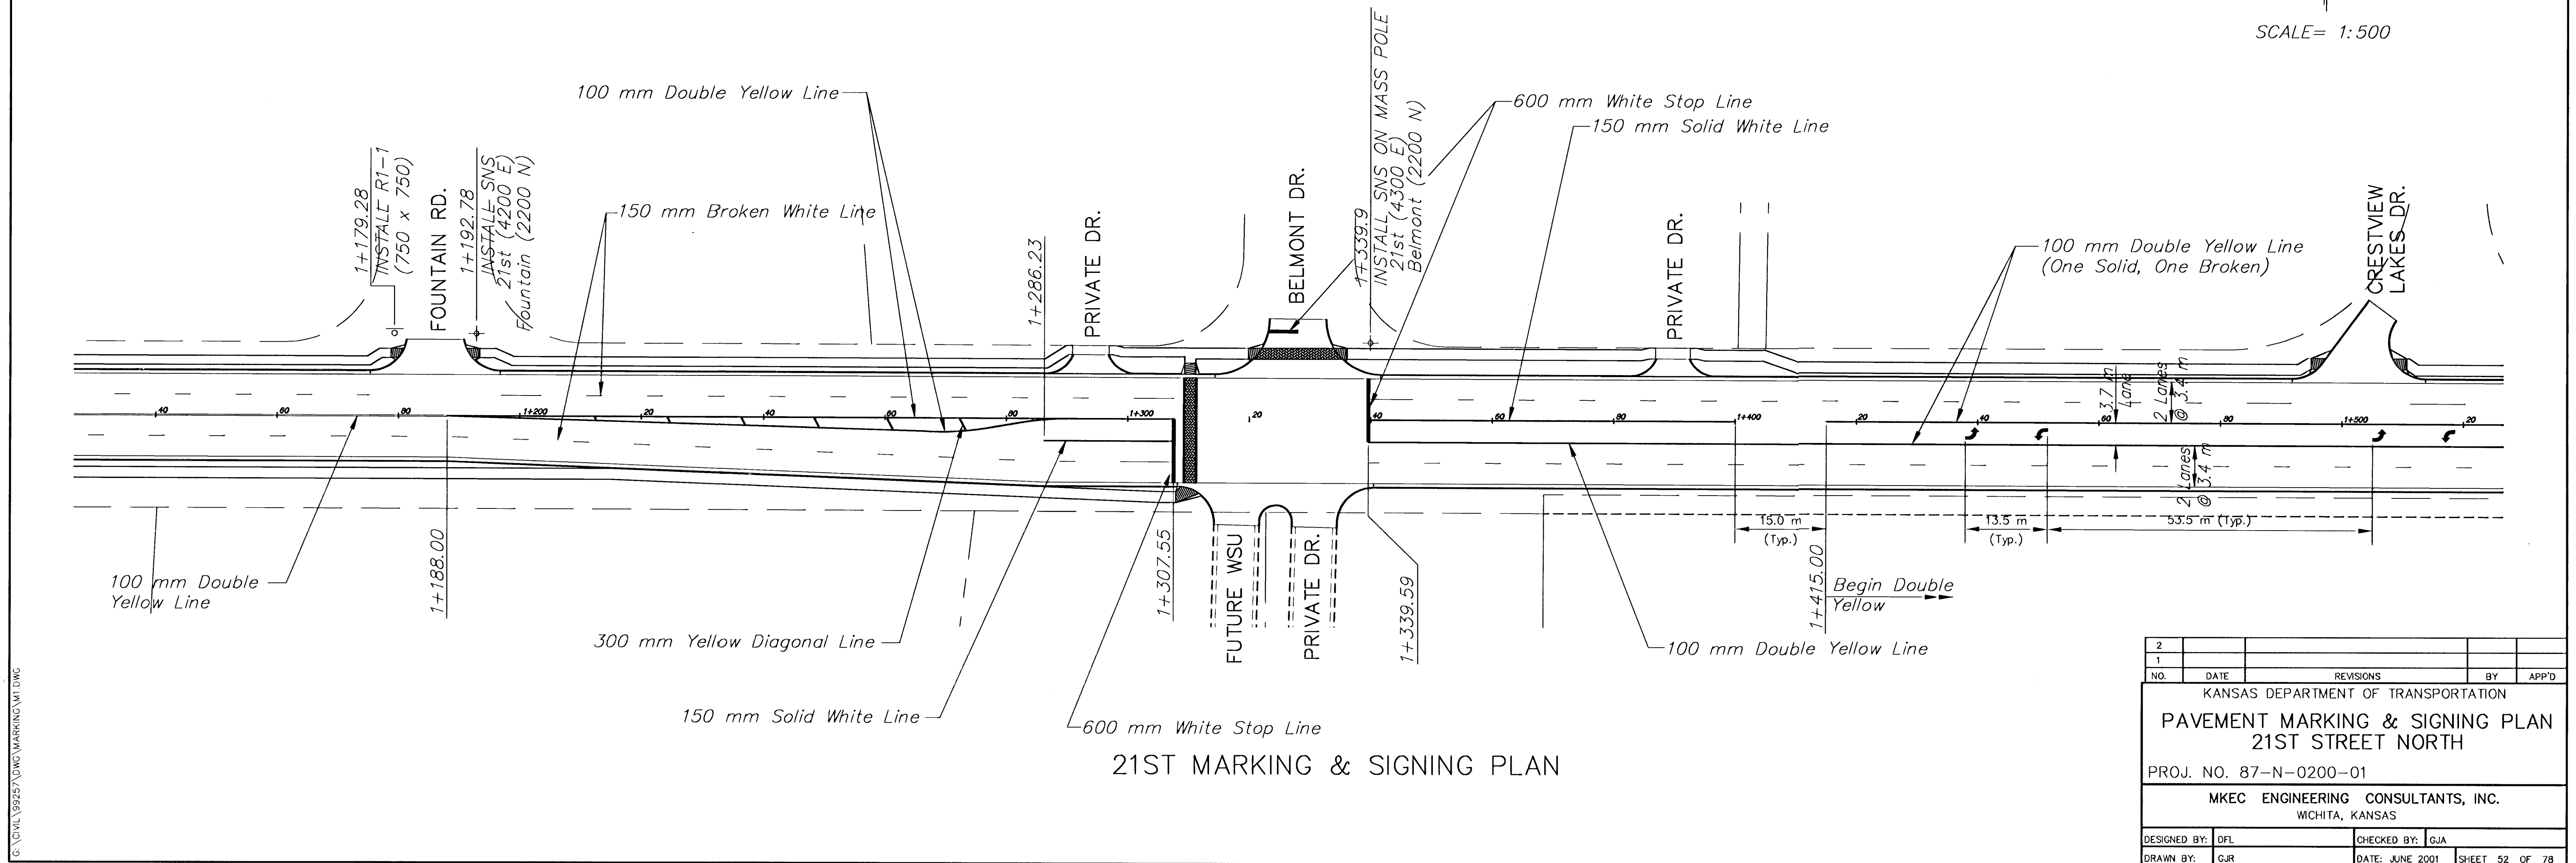


FHWA REG NO.	STATE	PROJECT NO.	YEAR	SHEET NO.	TOTAL SHEETS
7	KANSAS	87-N-0200-01	2001	52	78

BY	DATE
REFERENCES NOTED	
REFERENCES CHECKED	

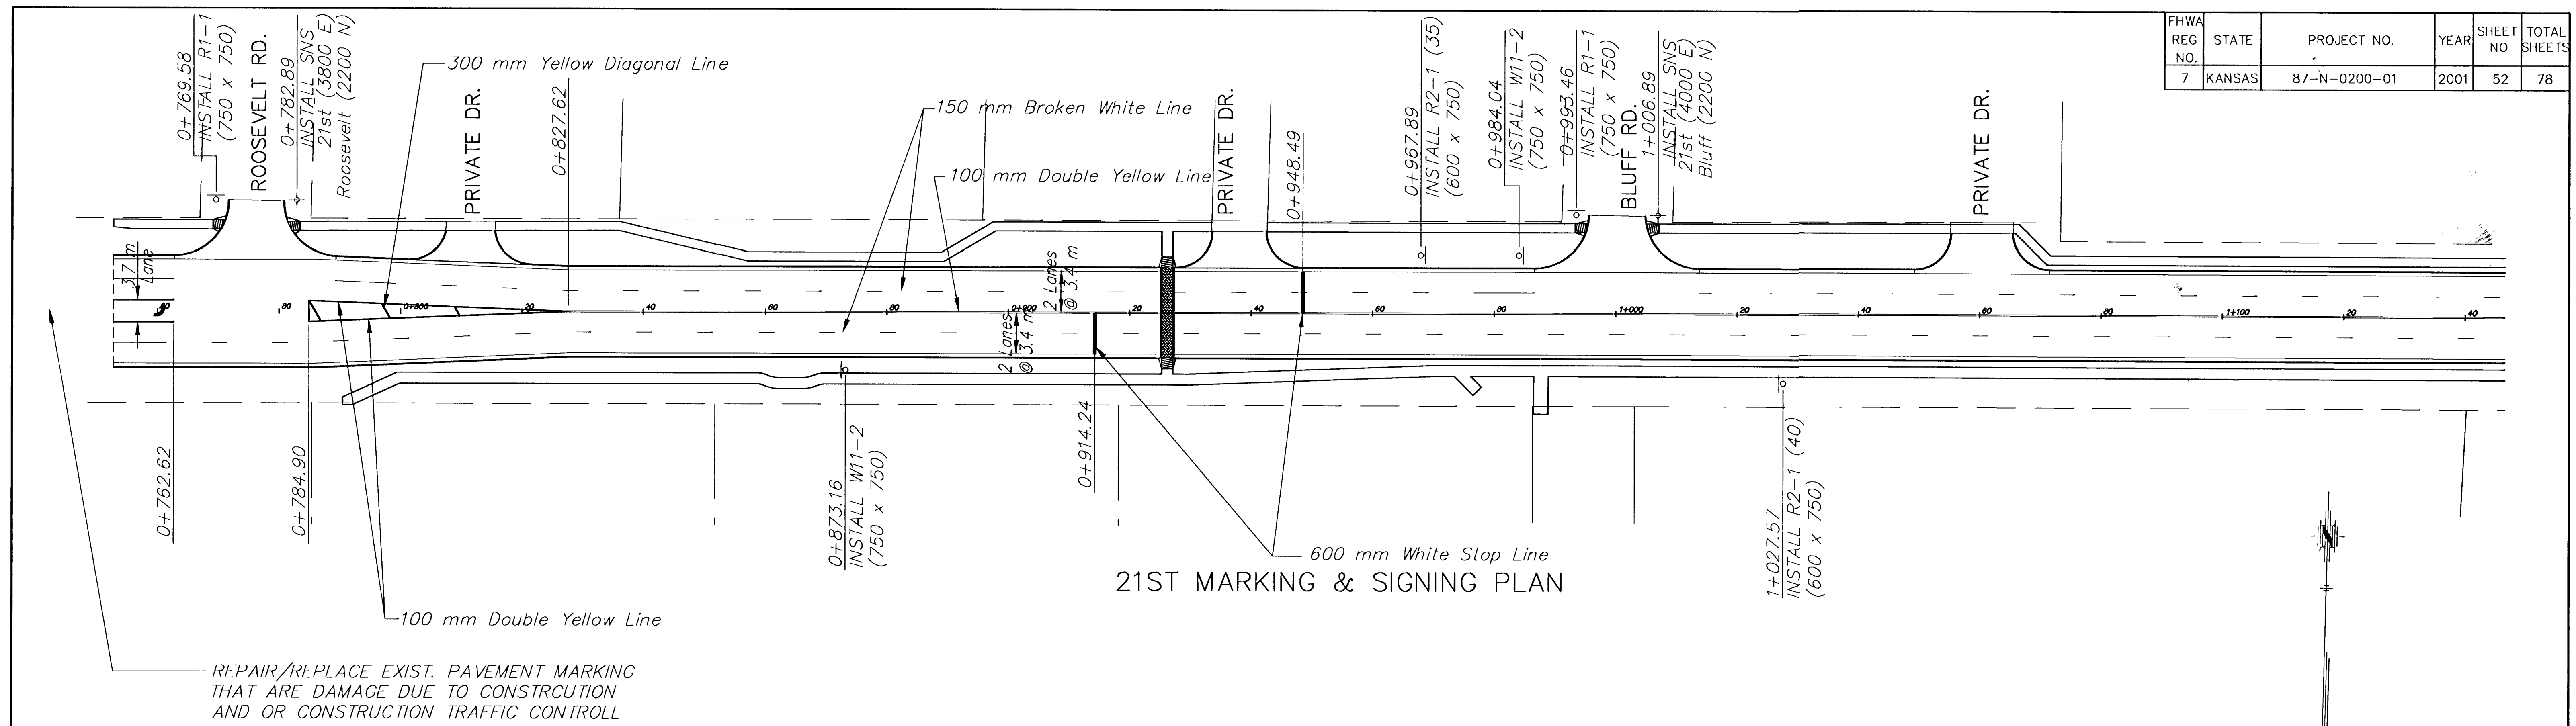

2					
1					
NO.	DATE	REVISIONS	BY	APP'D	
KANSAS DEPARTMENT OF TRANSPORTATION					
PAVEMENT MARKING & SIGNING PLAN					
21ST STREET NORTH					
PROJ. NO. 87-N-0200-01					
MKEC ENGINEERING CONSULTANTS, INC.					
WICHITA, KANSAS					
DESIGNED BY:	DFL	CHECKED BY:	GJA		
DRAWN BY:	GJR	DATE:	JUNE 2001	SHEET 52 OF 78	

G:\CIVIL\98257\DMG\MARKING\W1.DWG