


FHWA REG NO.	STATE	PROJECT NO.	YEAR	SHEET NO	TOTAL SHEETS
7	KANSAS	87-N-0200-01	2001	57	78

DATE	
BY	
REFERENCES NOTED	
REFERENCES CHECKED	

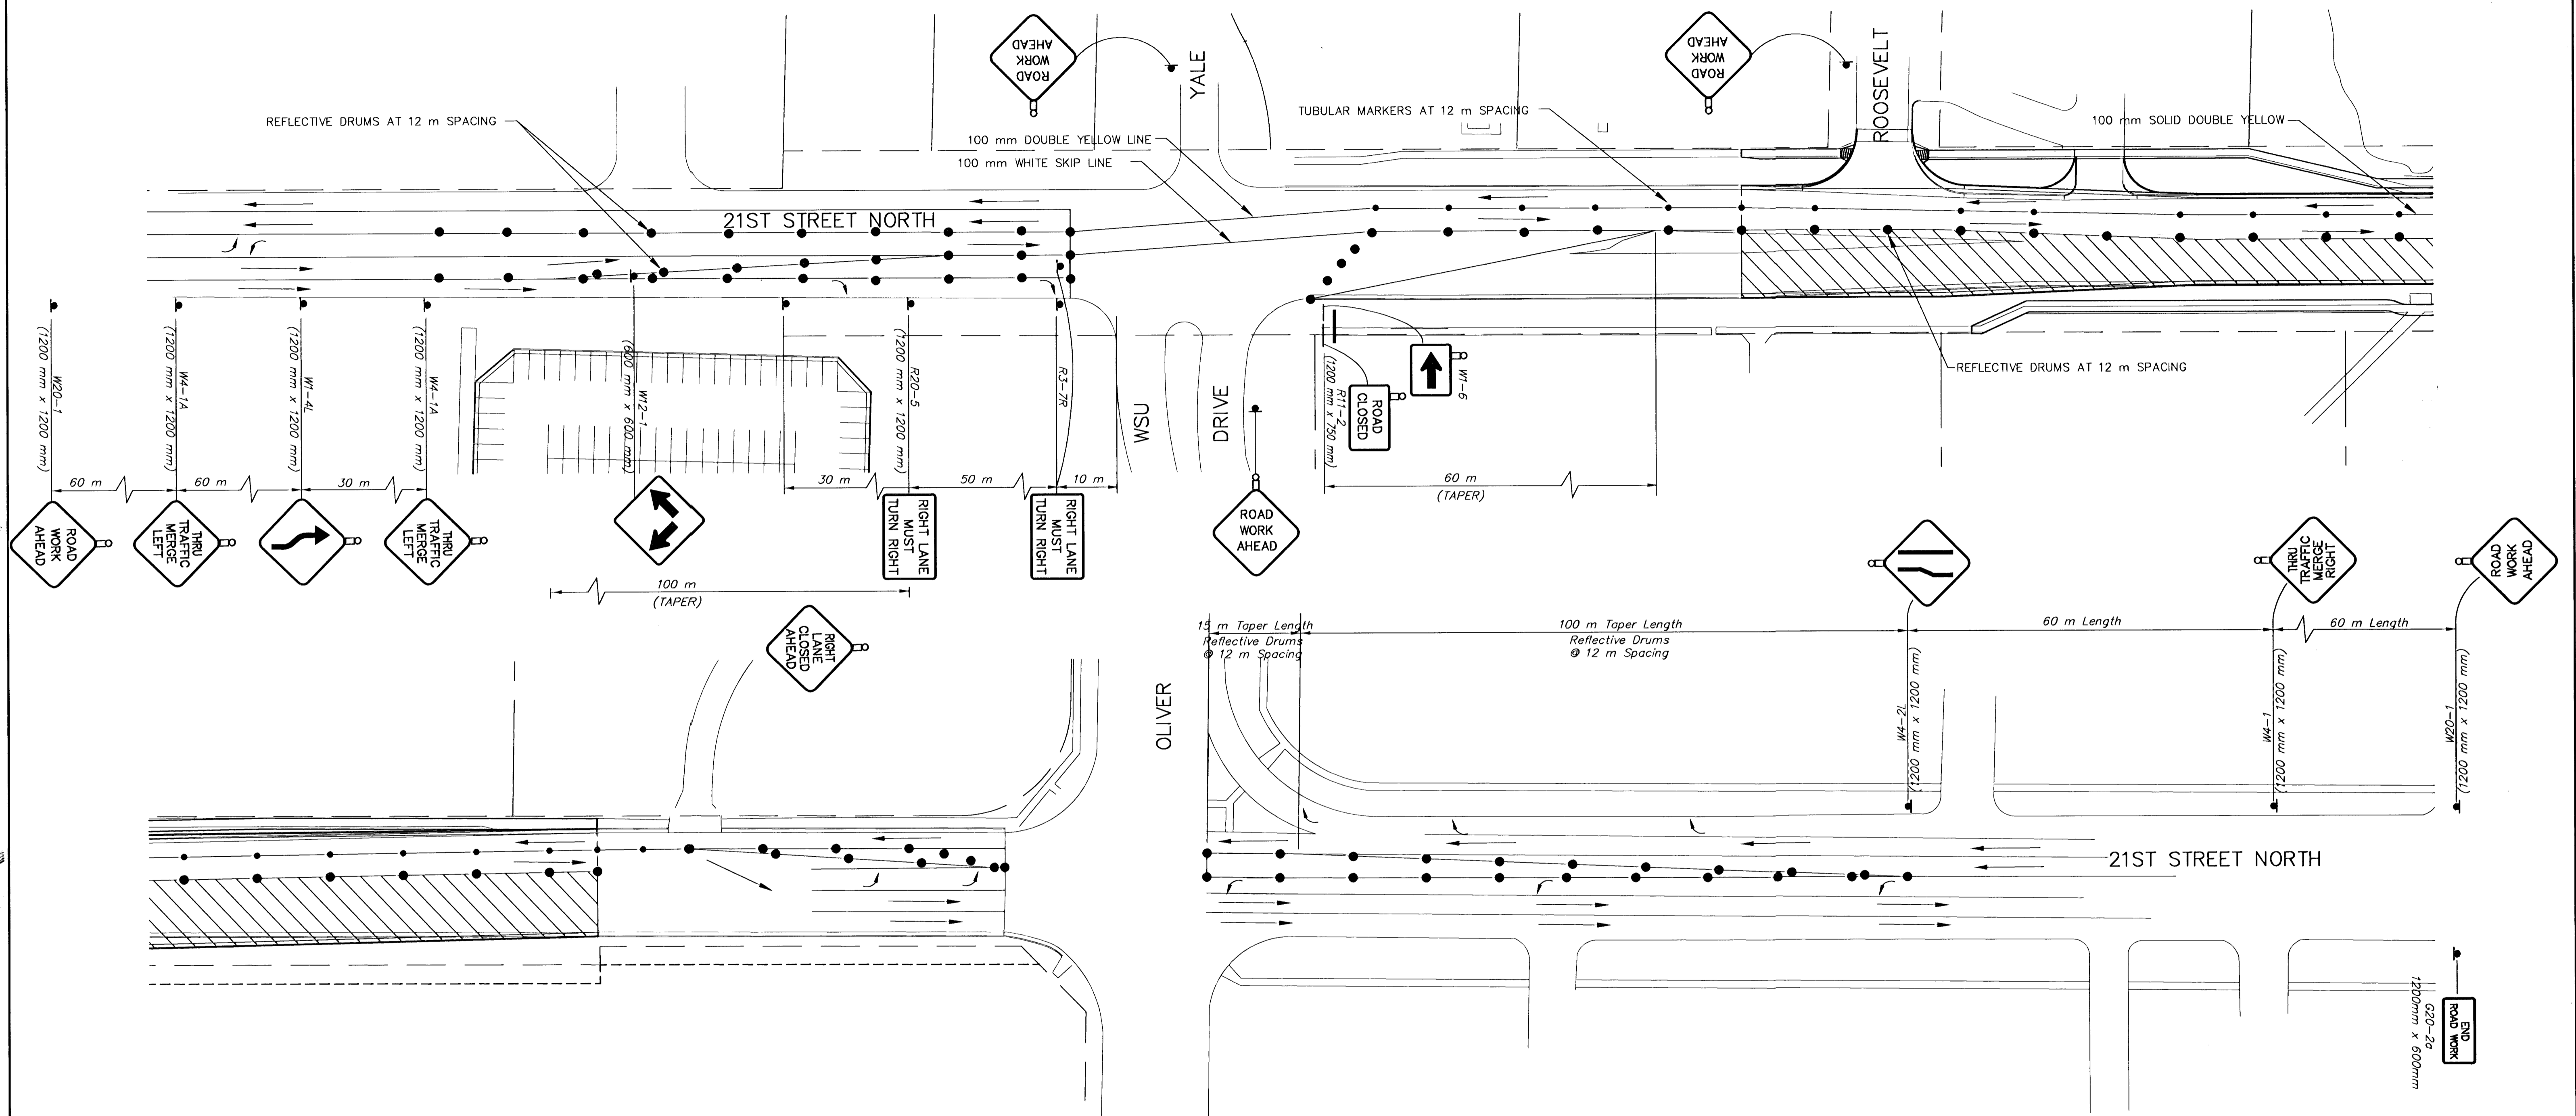

- LEGEND**
- Type III Barricade
  - Mount On Type III Barricade
  - Type B Warning Light
  - One Post Sign
  - Two Post Sign
  - Traffic Lane
  - Work Area
  - Reflectorized Drum
  - Tubular Marker

SCALE = 1:500

2					
1					
NO.	DATE	REVISIONS	BY	APP'D	
KANSAS DEPARTMENT OF TRANSPORTATION <b>TRAFFIC CONTROL - PHASE I</b> <b>21ST ST N. TRAFFIC CHANNELIZING</b> <b>AT INTERSECTIONS</b> PROJ. NO. 87-N-0200-01 MKEC ENGINEERING CONSULTANTS, INC. WICHITA, KANSAS					
DESIGNED BY:	DFL/SDH	CHECKED BY:	GJA		
DRAWN BY:	GJR	DATE:	JULY 2001	SHEET 57 OF 78	

G:\CIVIL\99257\DWG\TRAFFIC\99257-13.DWG