


FHWA REG NO.	STATE	PROJECT NO.	YEAR	SHEET NO.	TOTAL SHEETS
7	KANSAS	87-N-0200-01	2001	64	78

BY	DATE
REFERENCES NOTED	
REFERENCES CHECKED	

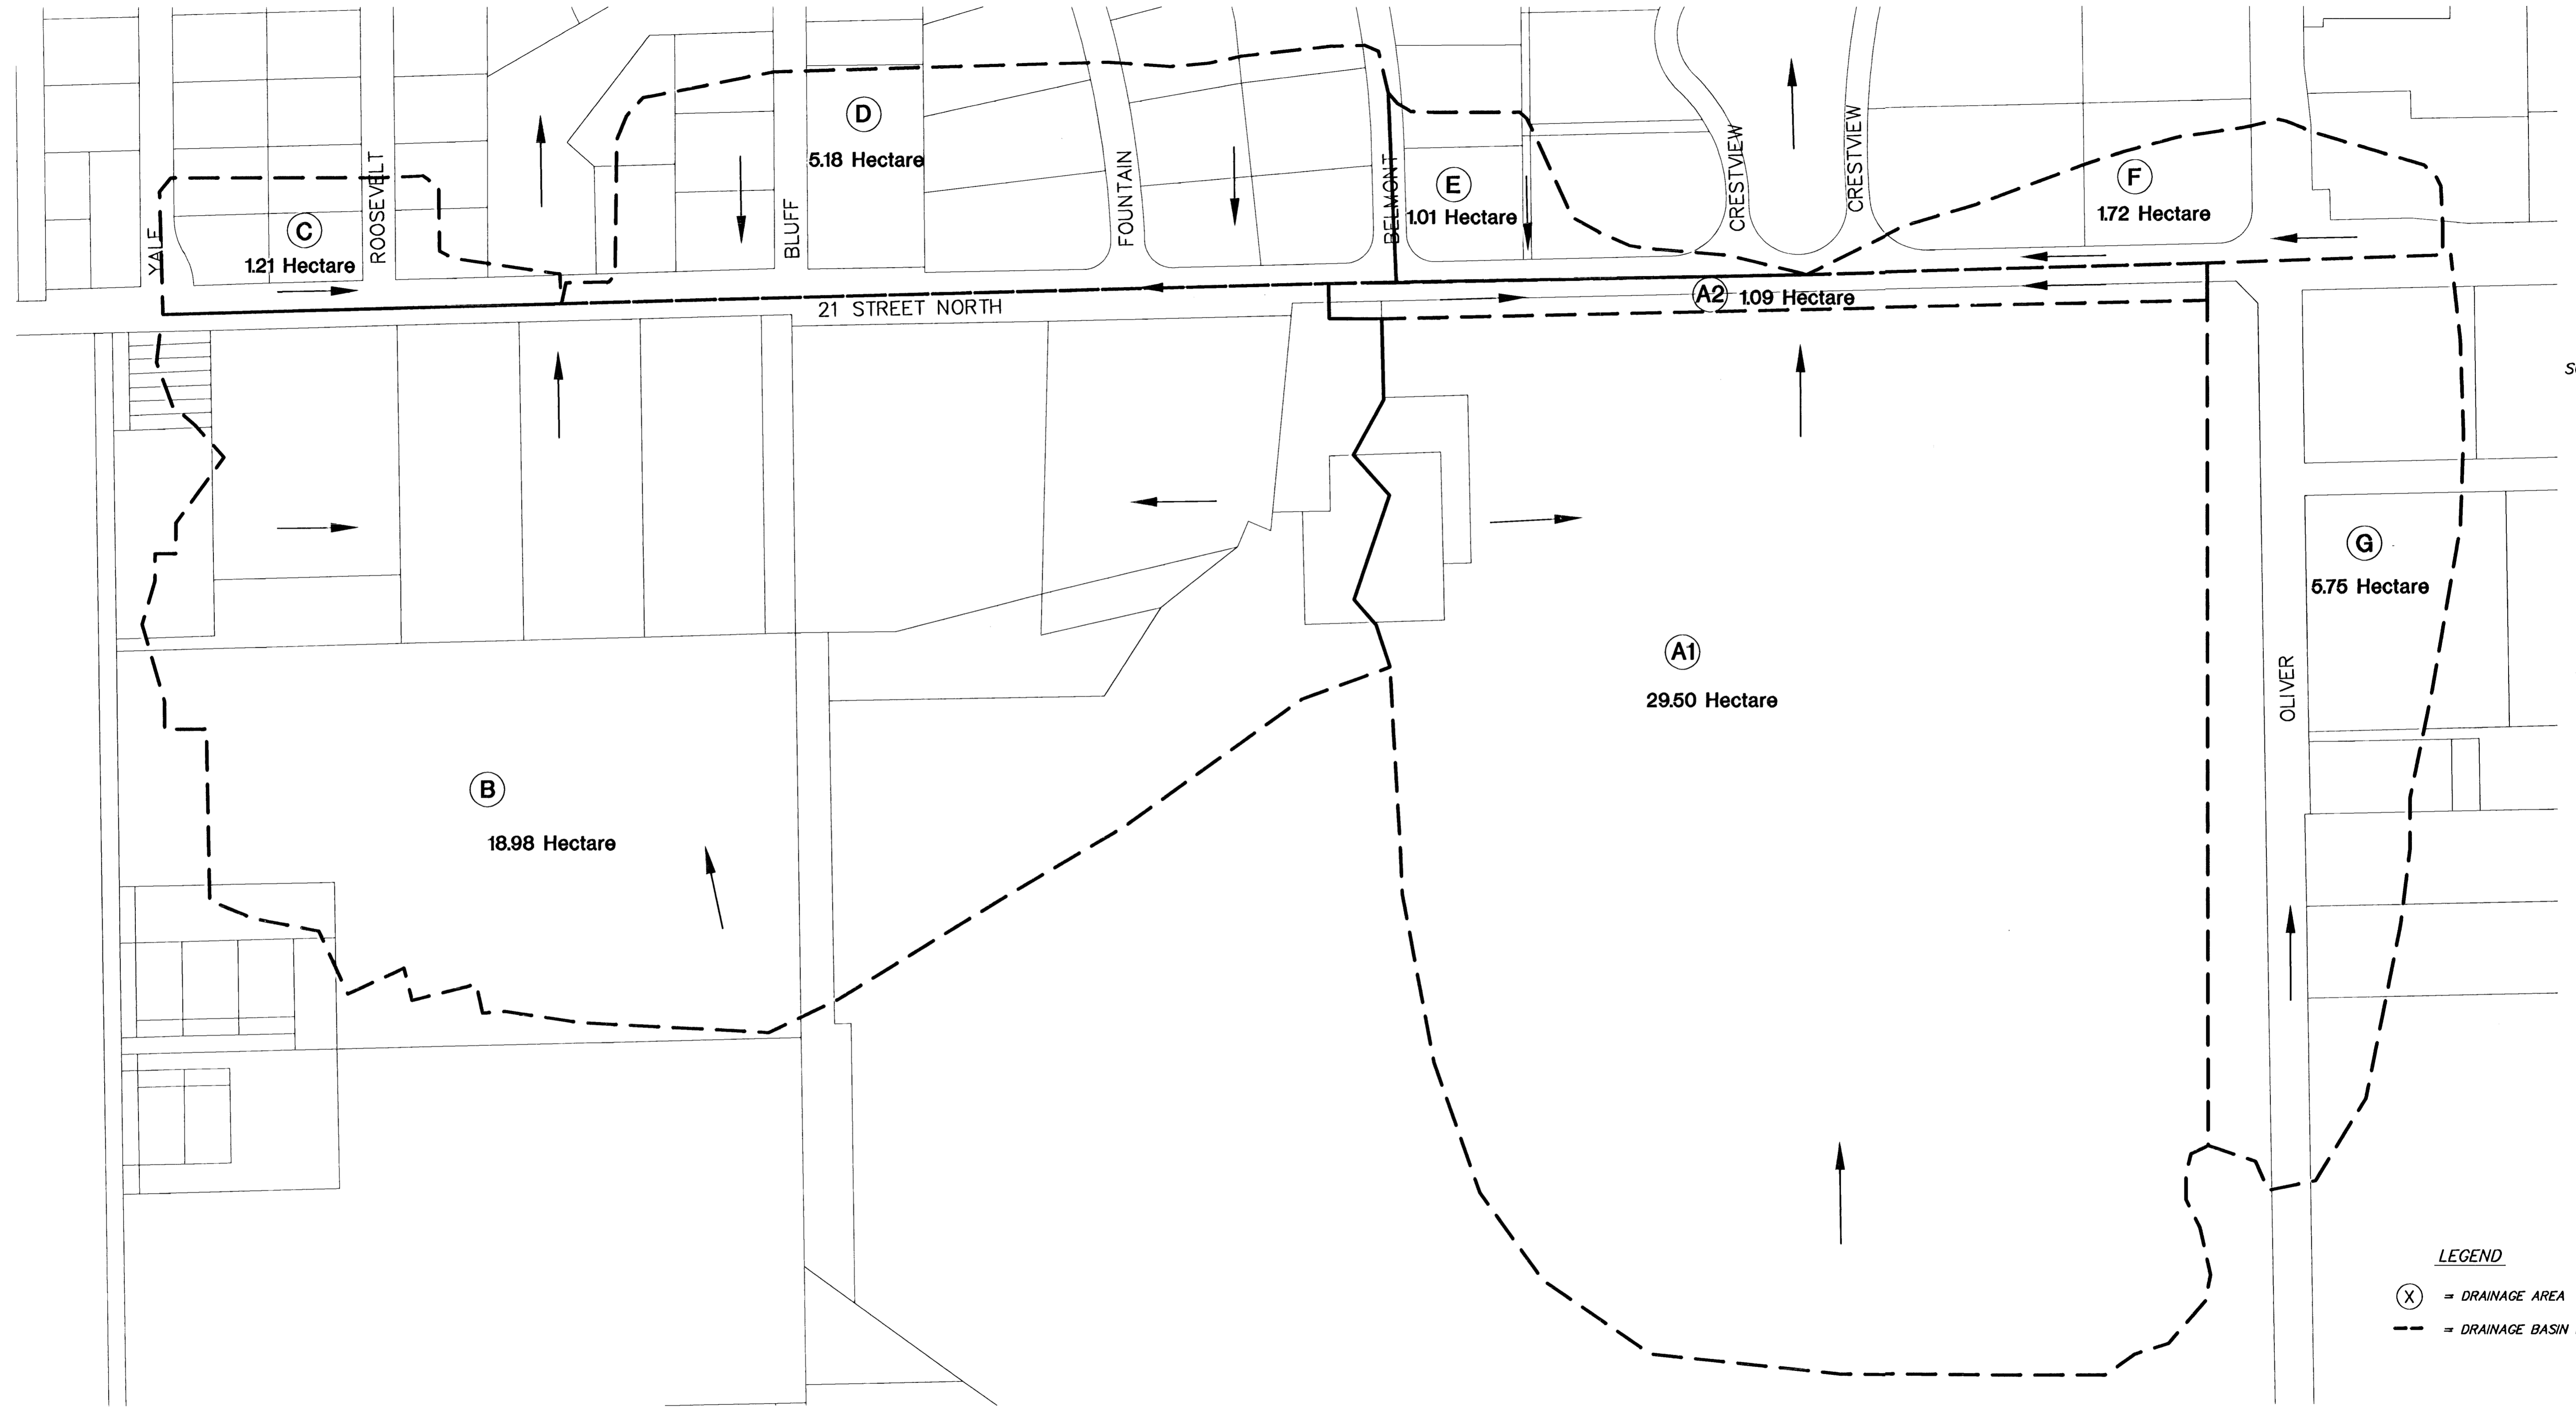

SCALE 1 : 6000

LEGEND
 (X) = DRAINAGE AREA
 - - - = DRAINAGE BASIN BOUNDARY

TOTAL DRAINAGE AREA = 361598 sq. m
 DRAINAGE AREA OUTSIDE OF 18.3m BOUNDARY = 73222 sq. m

KANSAS DEPARTMENT OF TRANSPORTATION
21ST STREET NORTH DRAINAGE MAP
 PROJ. NO. 87-N-0200-01 SEDGWICK CO.
 MKEC ENGINEERING CONSULTANTS, INC.
 WICHITA, KANSAS

DESIGNED BY: ASH CHECKED BY: GJA
 DRAWN BY: GJR DATE: JUNE 2001 SHEET 64 OF 78

G:\ACTIVL\99257\UNG\DRNG\DRNG.DWG

G:\ACTIVL\99257\UNG\DRNG\DRNG.DWG F:\1 Oct 19 09:13:27 2001