


FHWA REG NO.	STATE	PROJECT NO.	YEAR	SHEET NO.	TOTAL SHEETS
7	KANSAS	87-N-0200-01	2001	69	78

FINAL SURVEY	DATE
PLOTTED AREAS	BY
AREAS CHECKED	

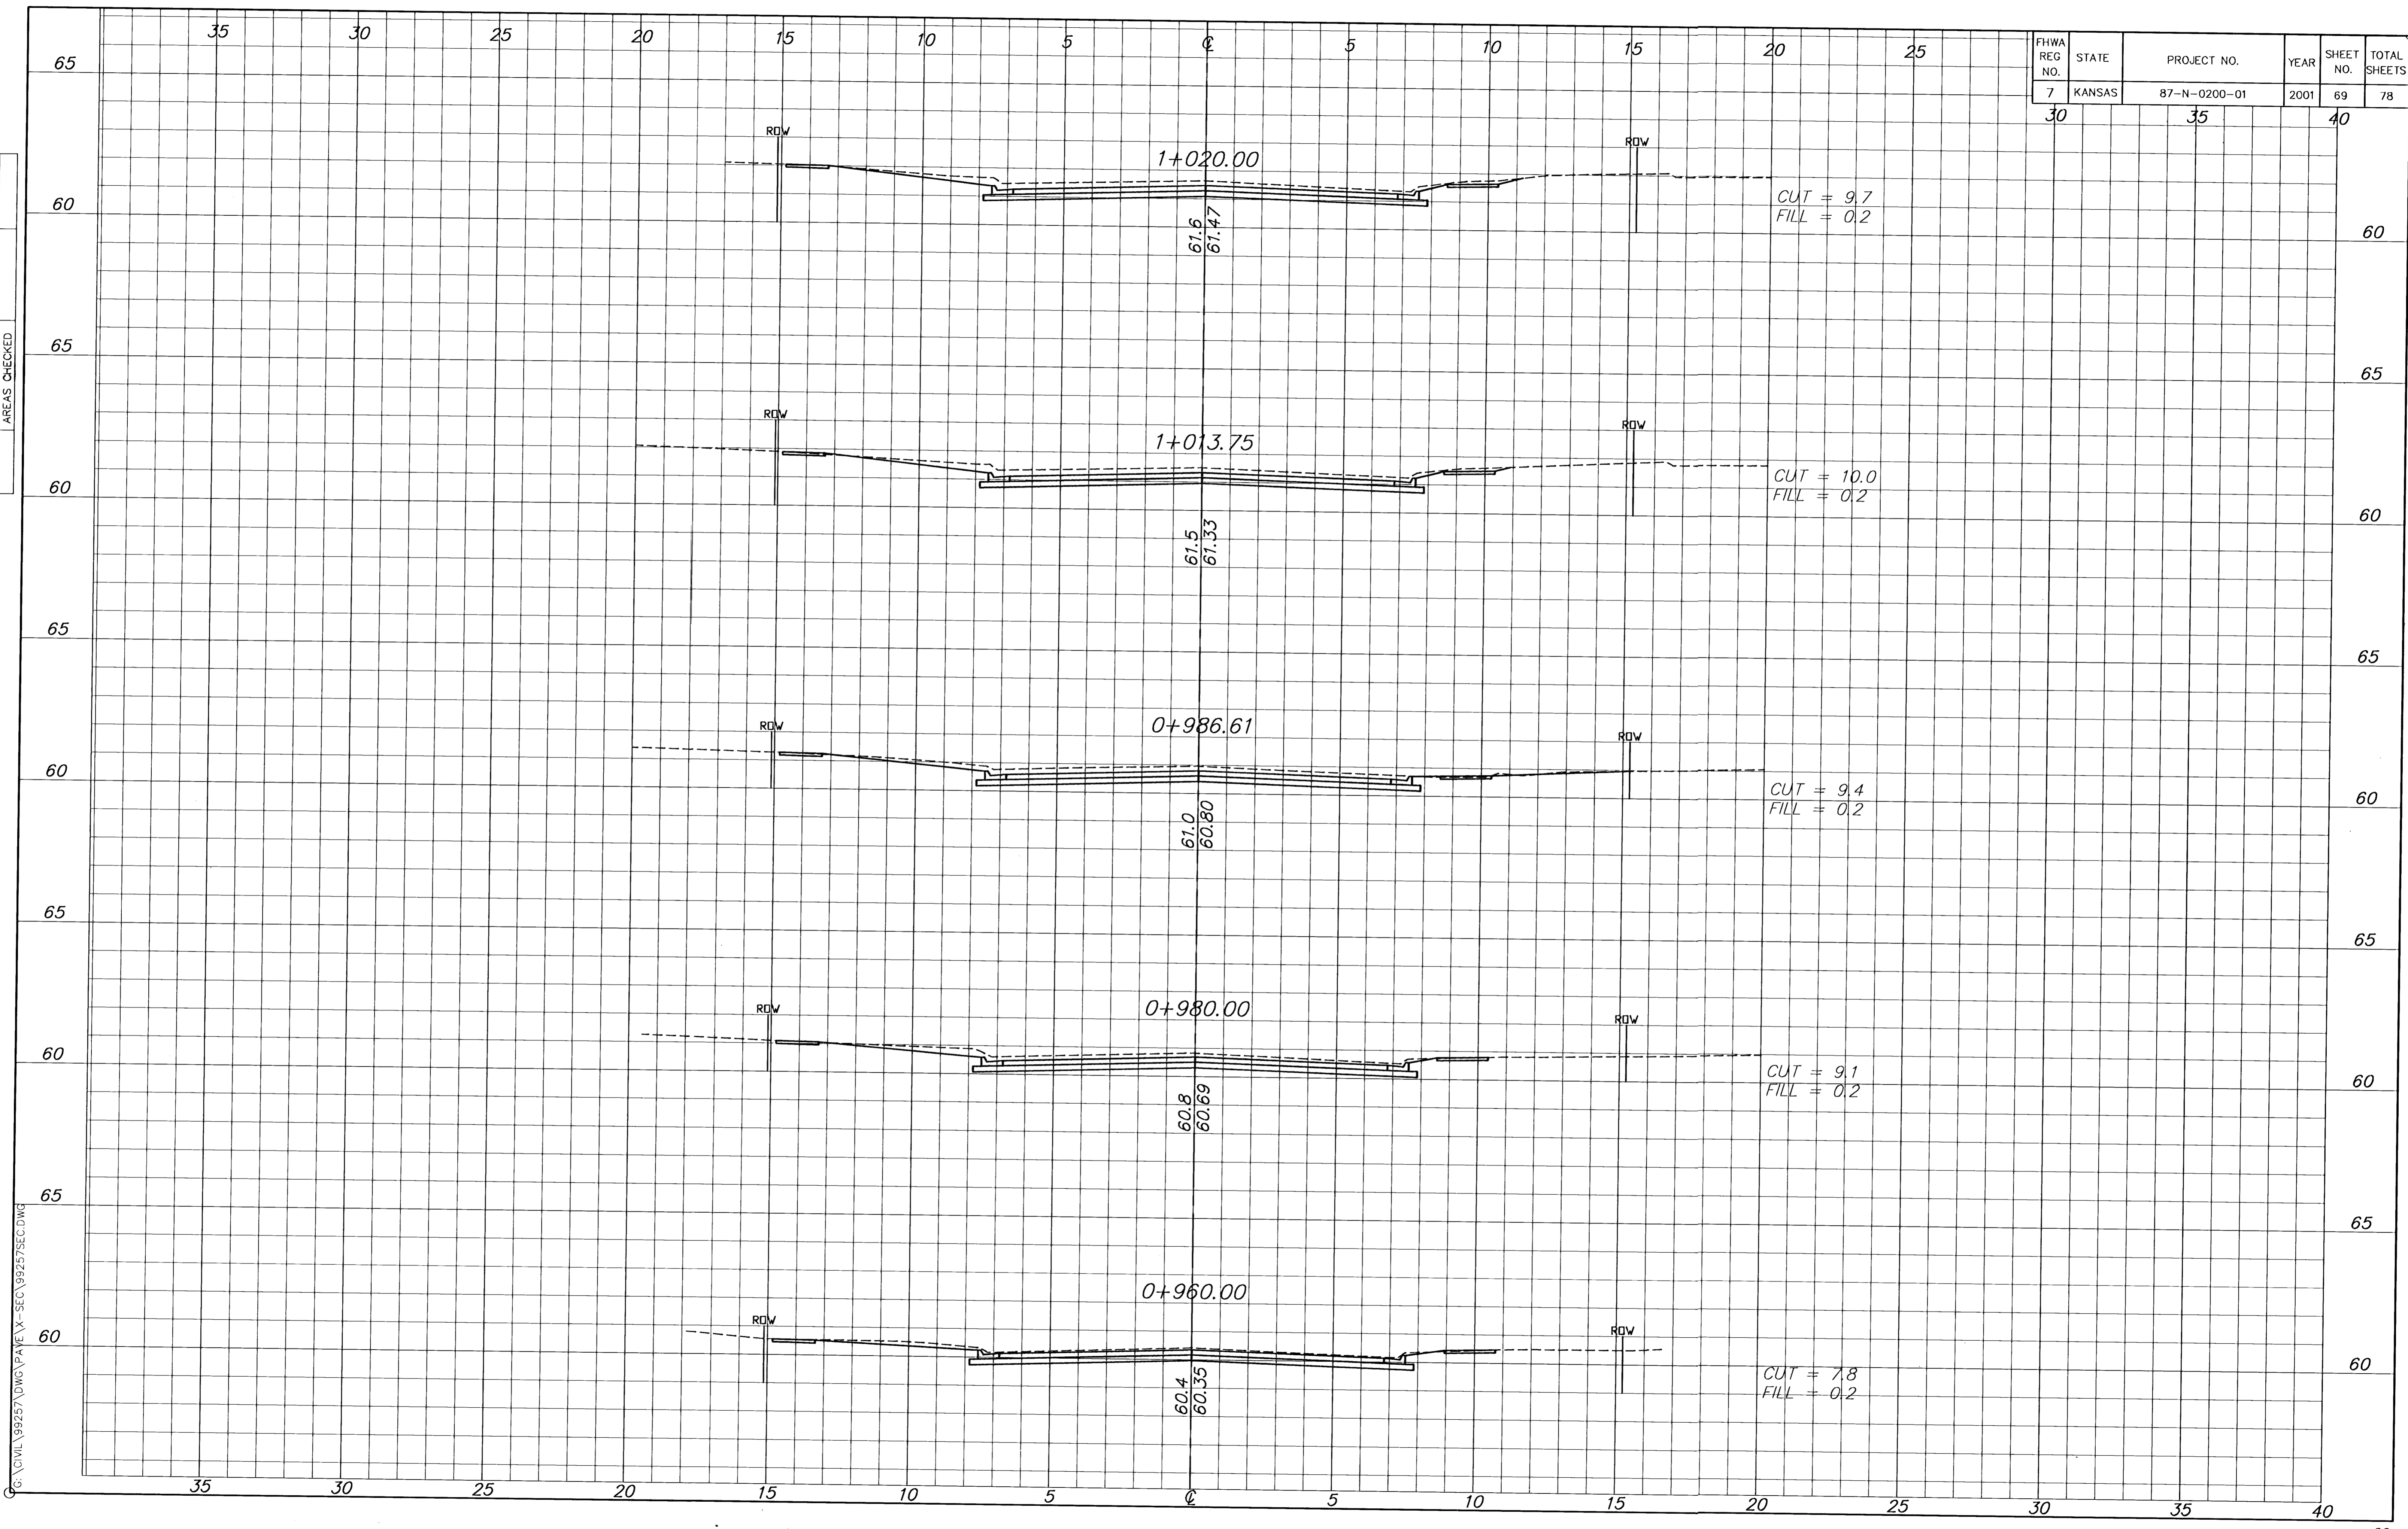

G:\CIVIL\99257\DWG\PAVE\X-SEC\99257SEC.DWG Plot Oct 22 10:11:49 2001