


FHWA REG NO.	STATE	PROJECT NO.	YEAR	SHEET NO.	TOTAL SHEETS
7	KANSAS	87-N-0200-01	2001	72	78

BY	DATE
FINAL SURVEY	PLOTTED AREAS
	CHECKED AREAS

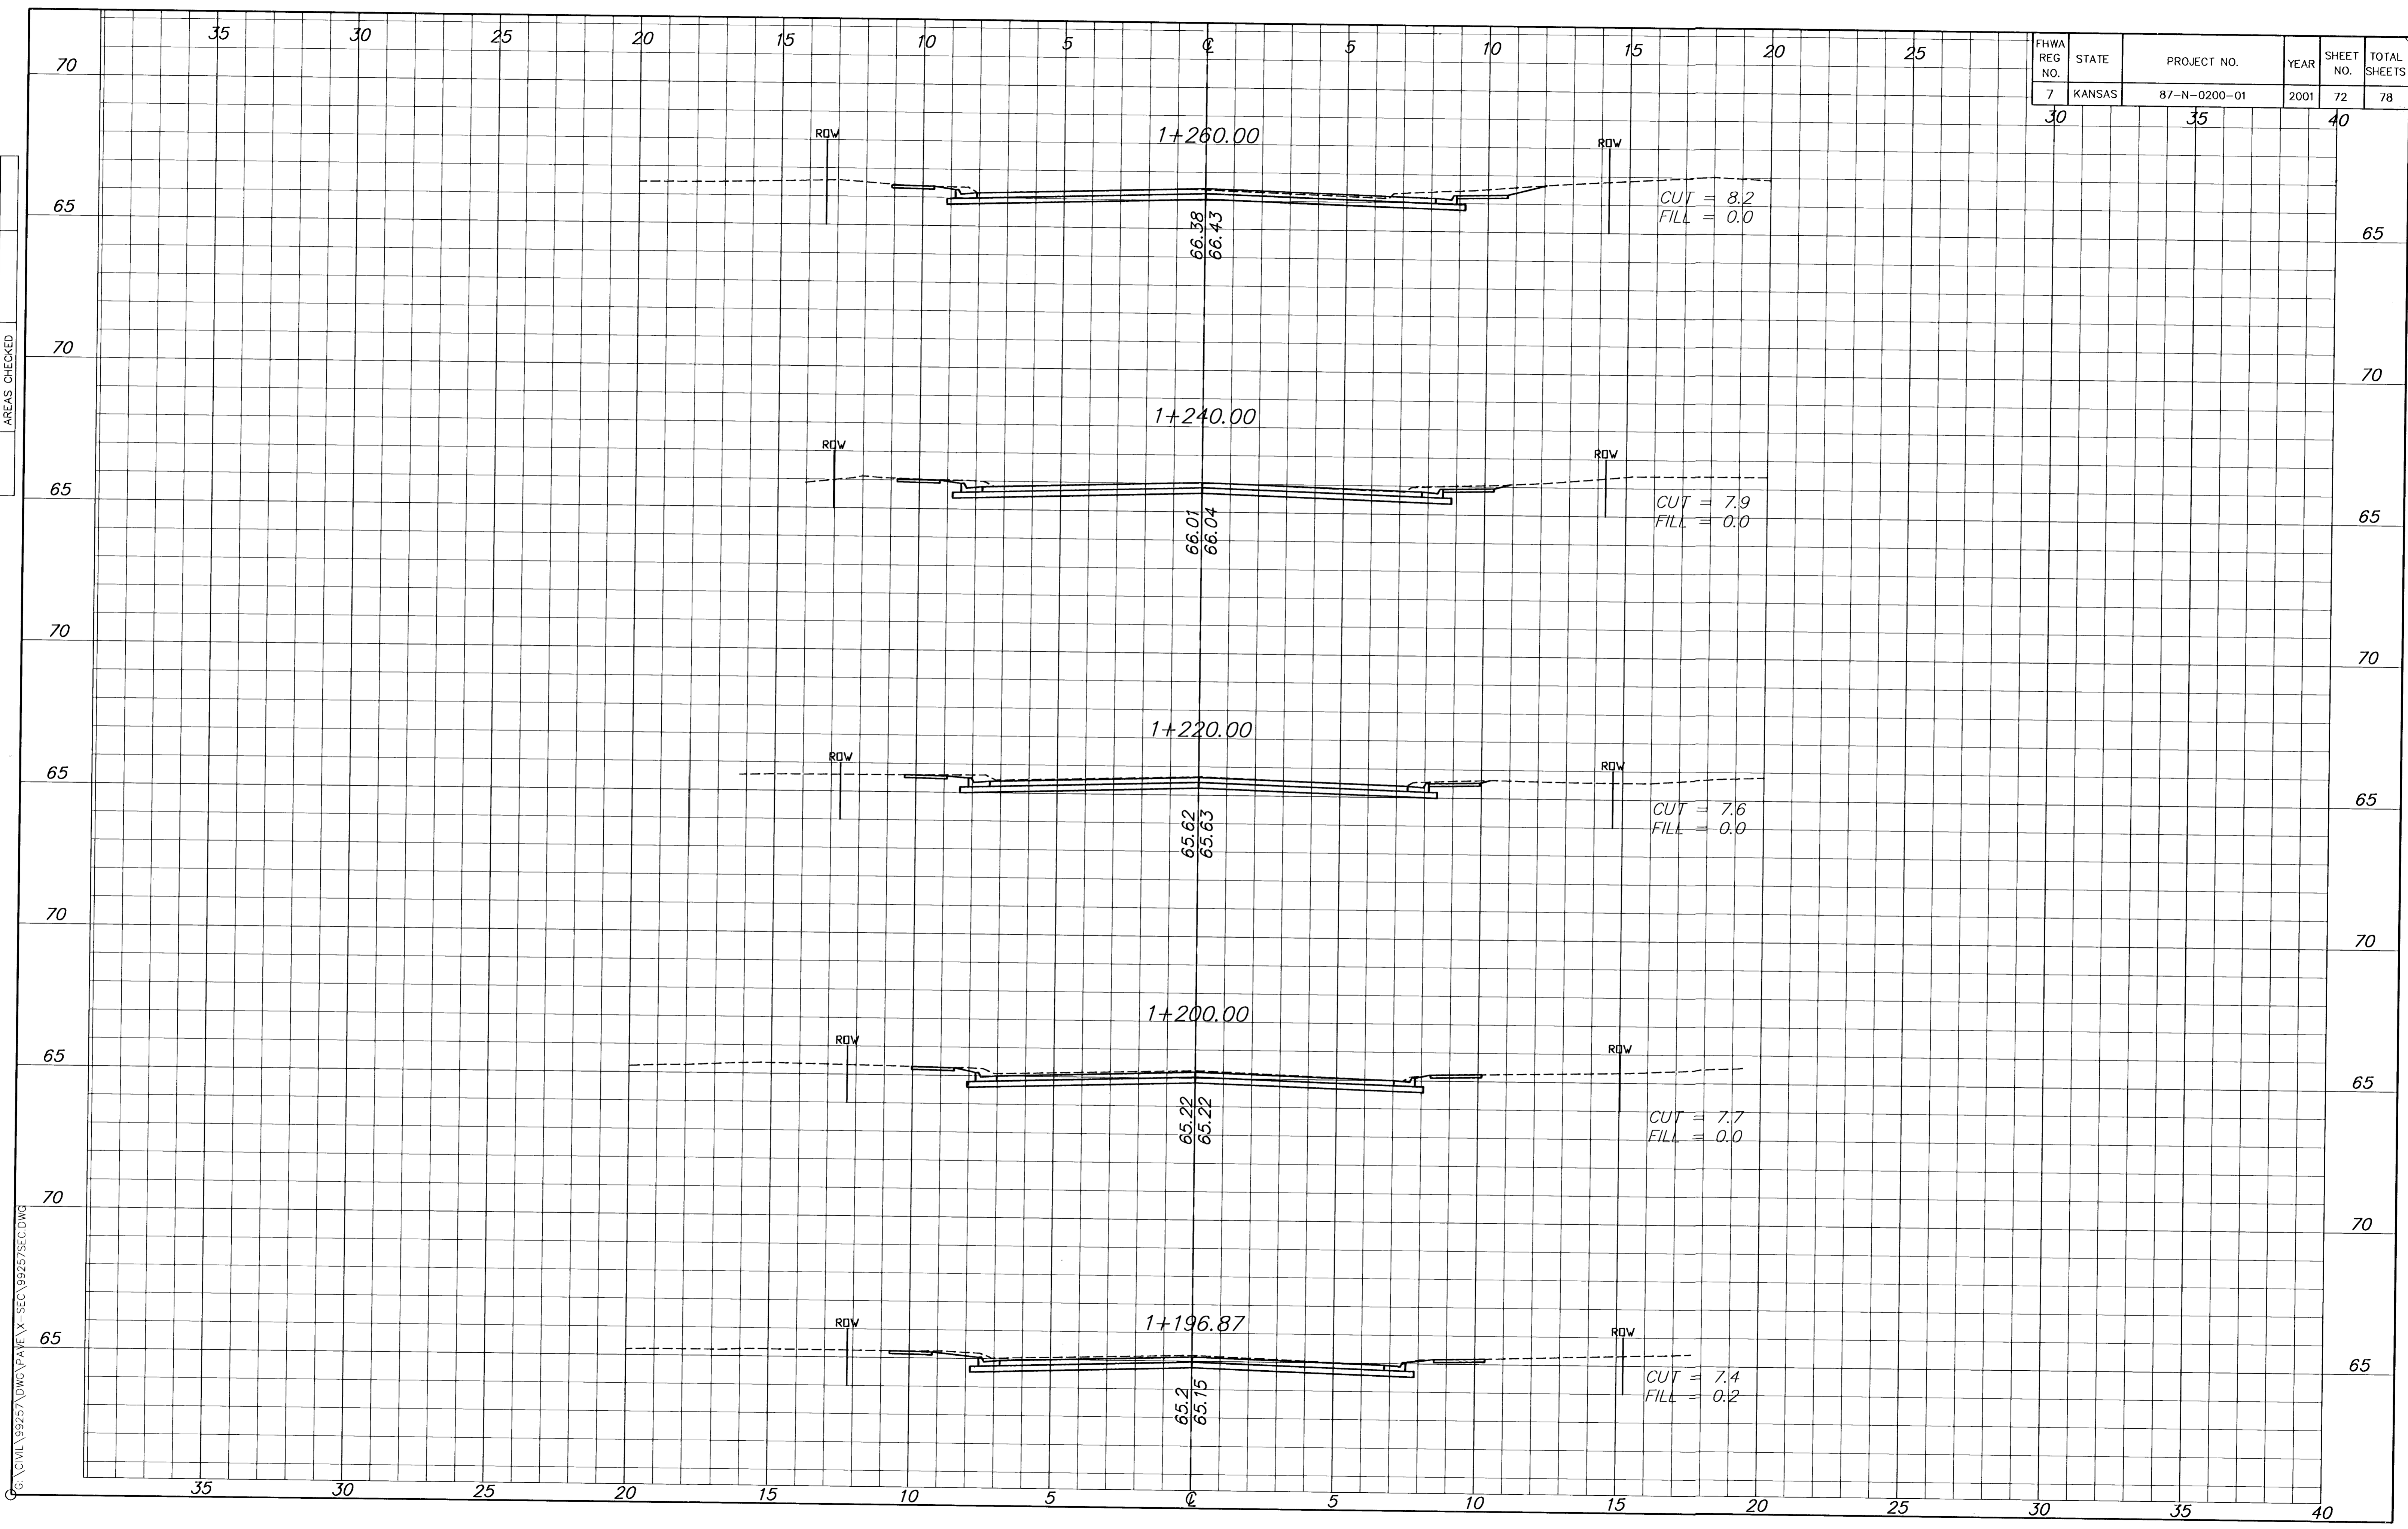

G:\CIVIL\99257\DWG\PAVE\X-SEC\99257SEC.DWG Mon Oct 22 10:12:16 2001