


FHWA REGION NO.	STATE	PROJECT NUMBER	FISCAL YEAR	SHEET NUMBER	TOTAL SHEETS
7	KANSAS	87N-0078-01	1997	4	33

REFERENCES NOTED	DATE

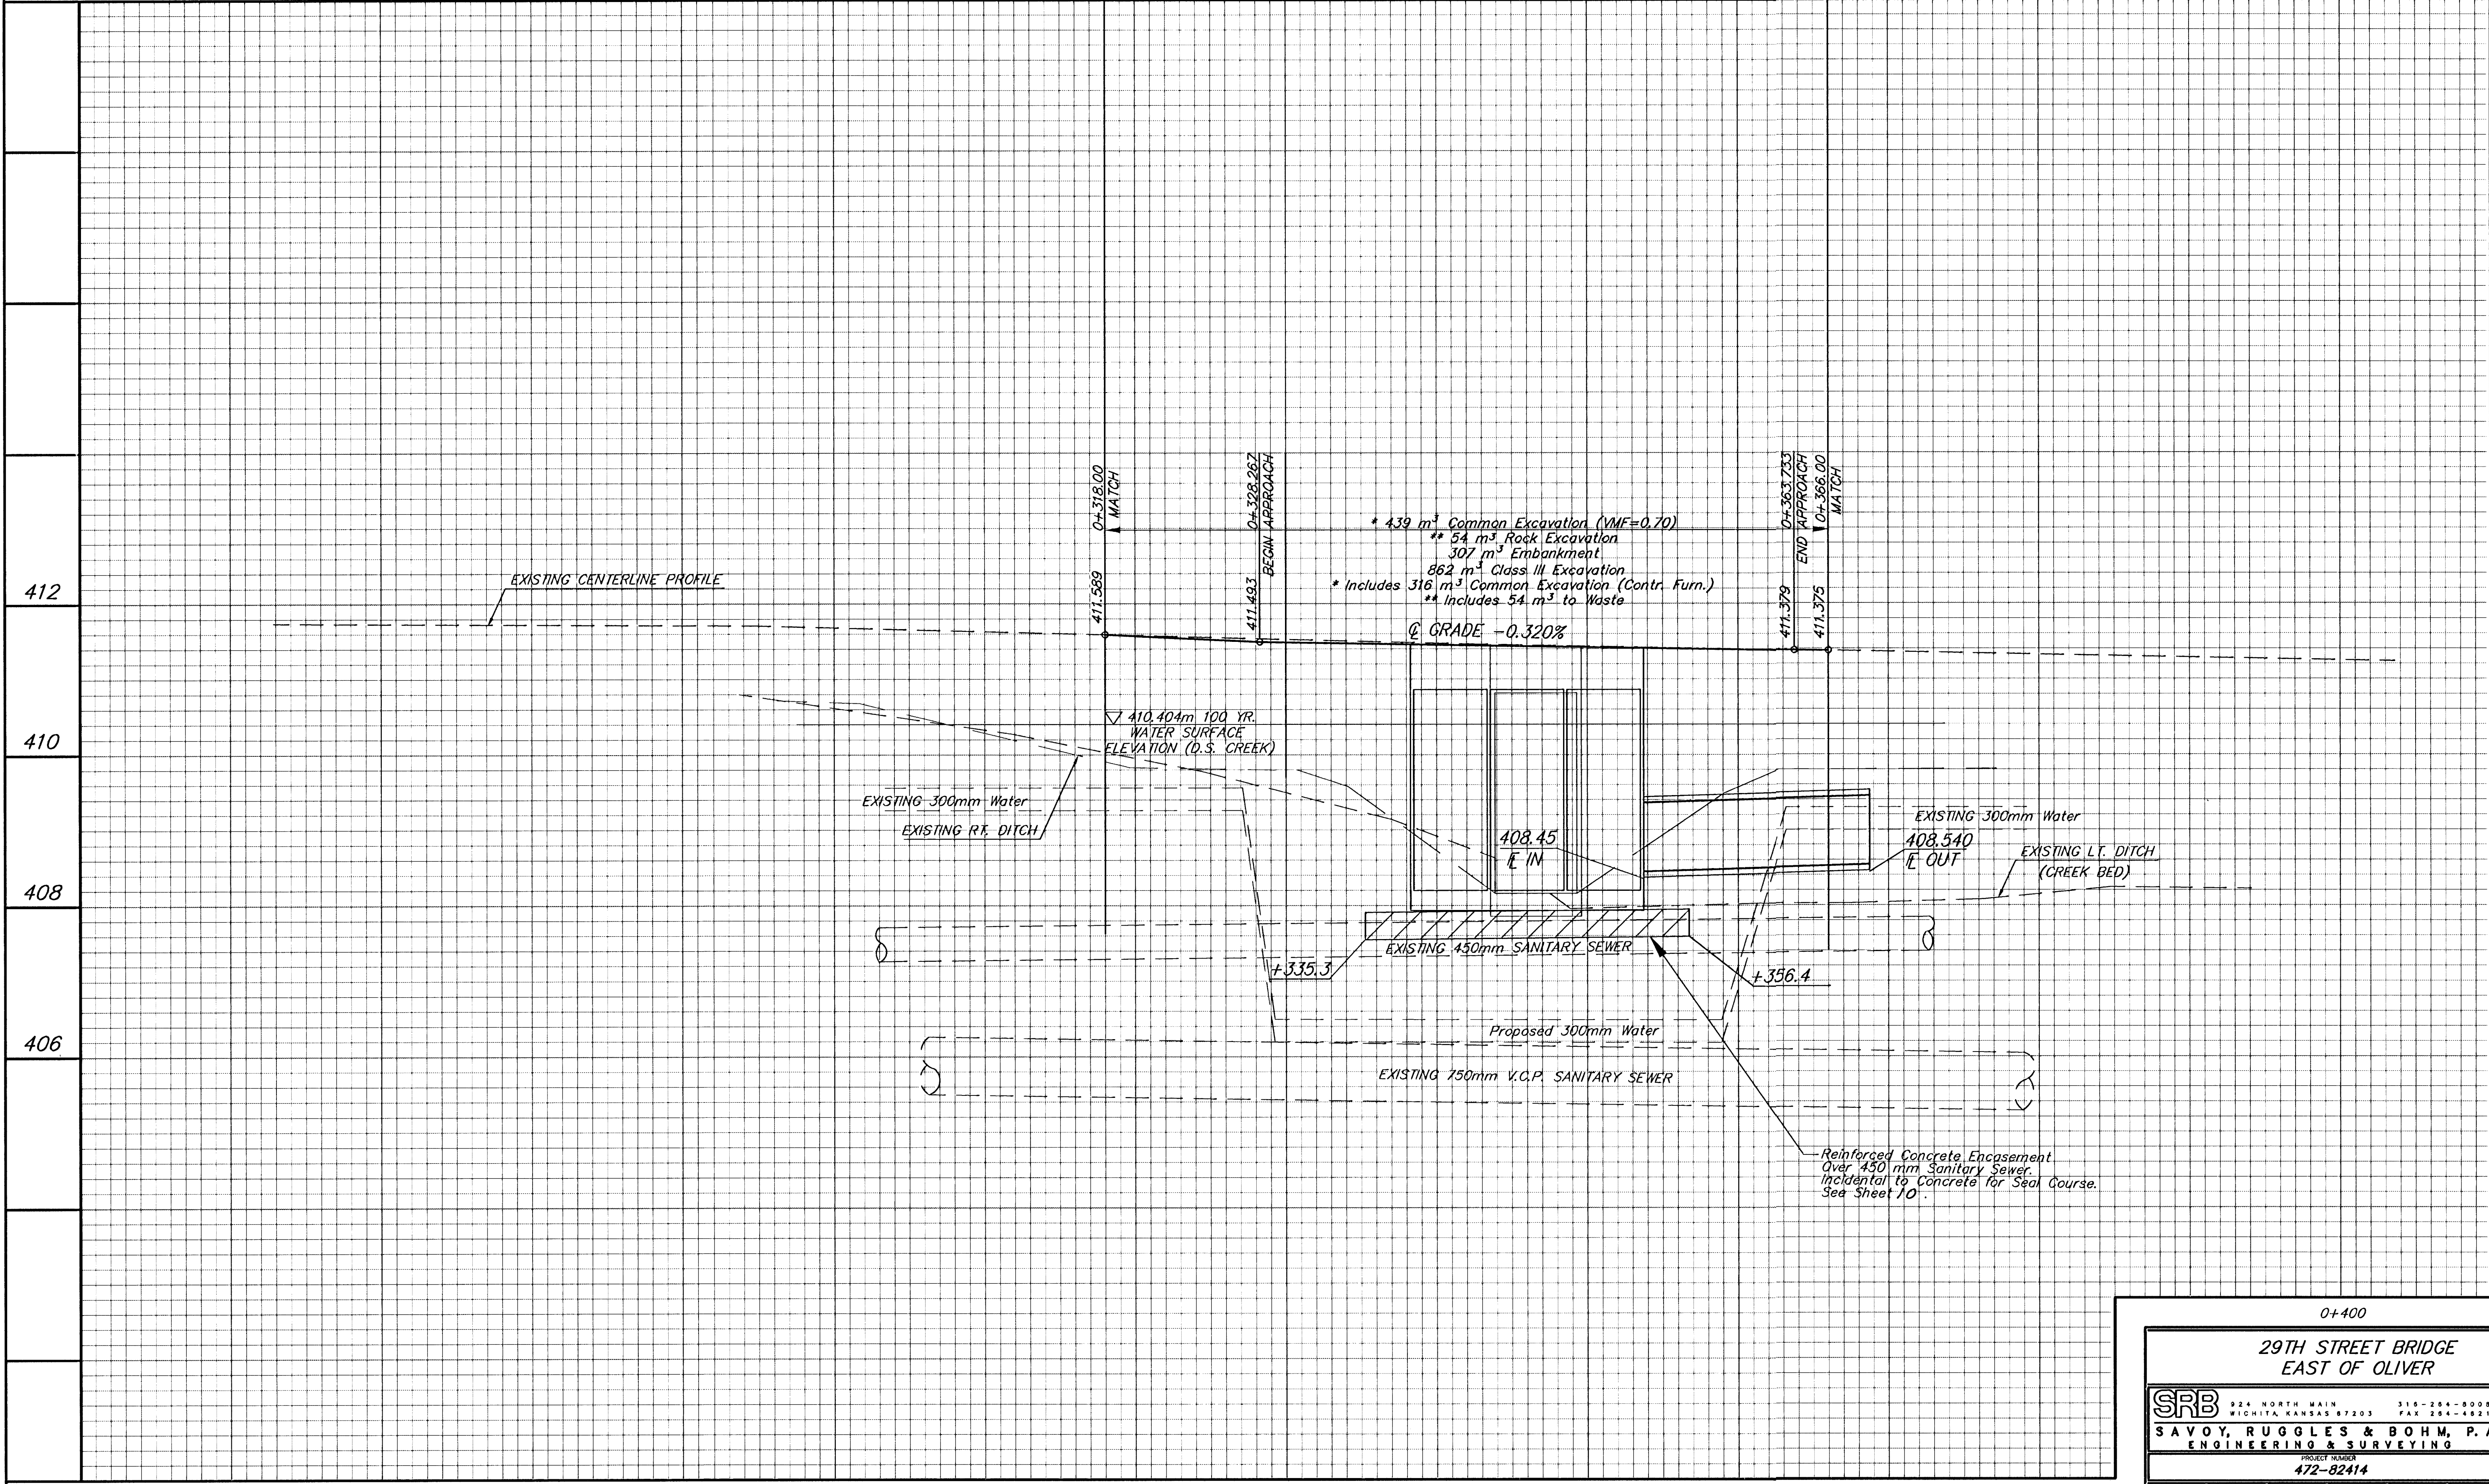

0+300

0+400

**29TH STREET BRIDGE  
EAST OF OLIVER**

<b>SRB</b>		224 NORTH MAIN WICHITA, KANSAS 67203	316-284-8000 FAX 284-4821	REVISED 8-16-98
SAVOY, RUGGLES & BOHM, P.A. ENGINEERING & SURVEYING				4
PROJECT NUMBER <b>472-82414</b>				33
DRAWN CMB	DESIGN CMB	REVIEW	DATE Jan. 24, 1997	UTILITY SRB JOB 95E