
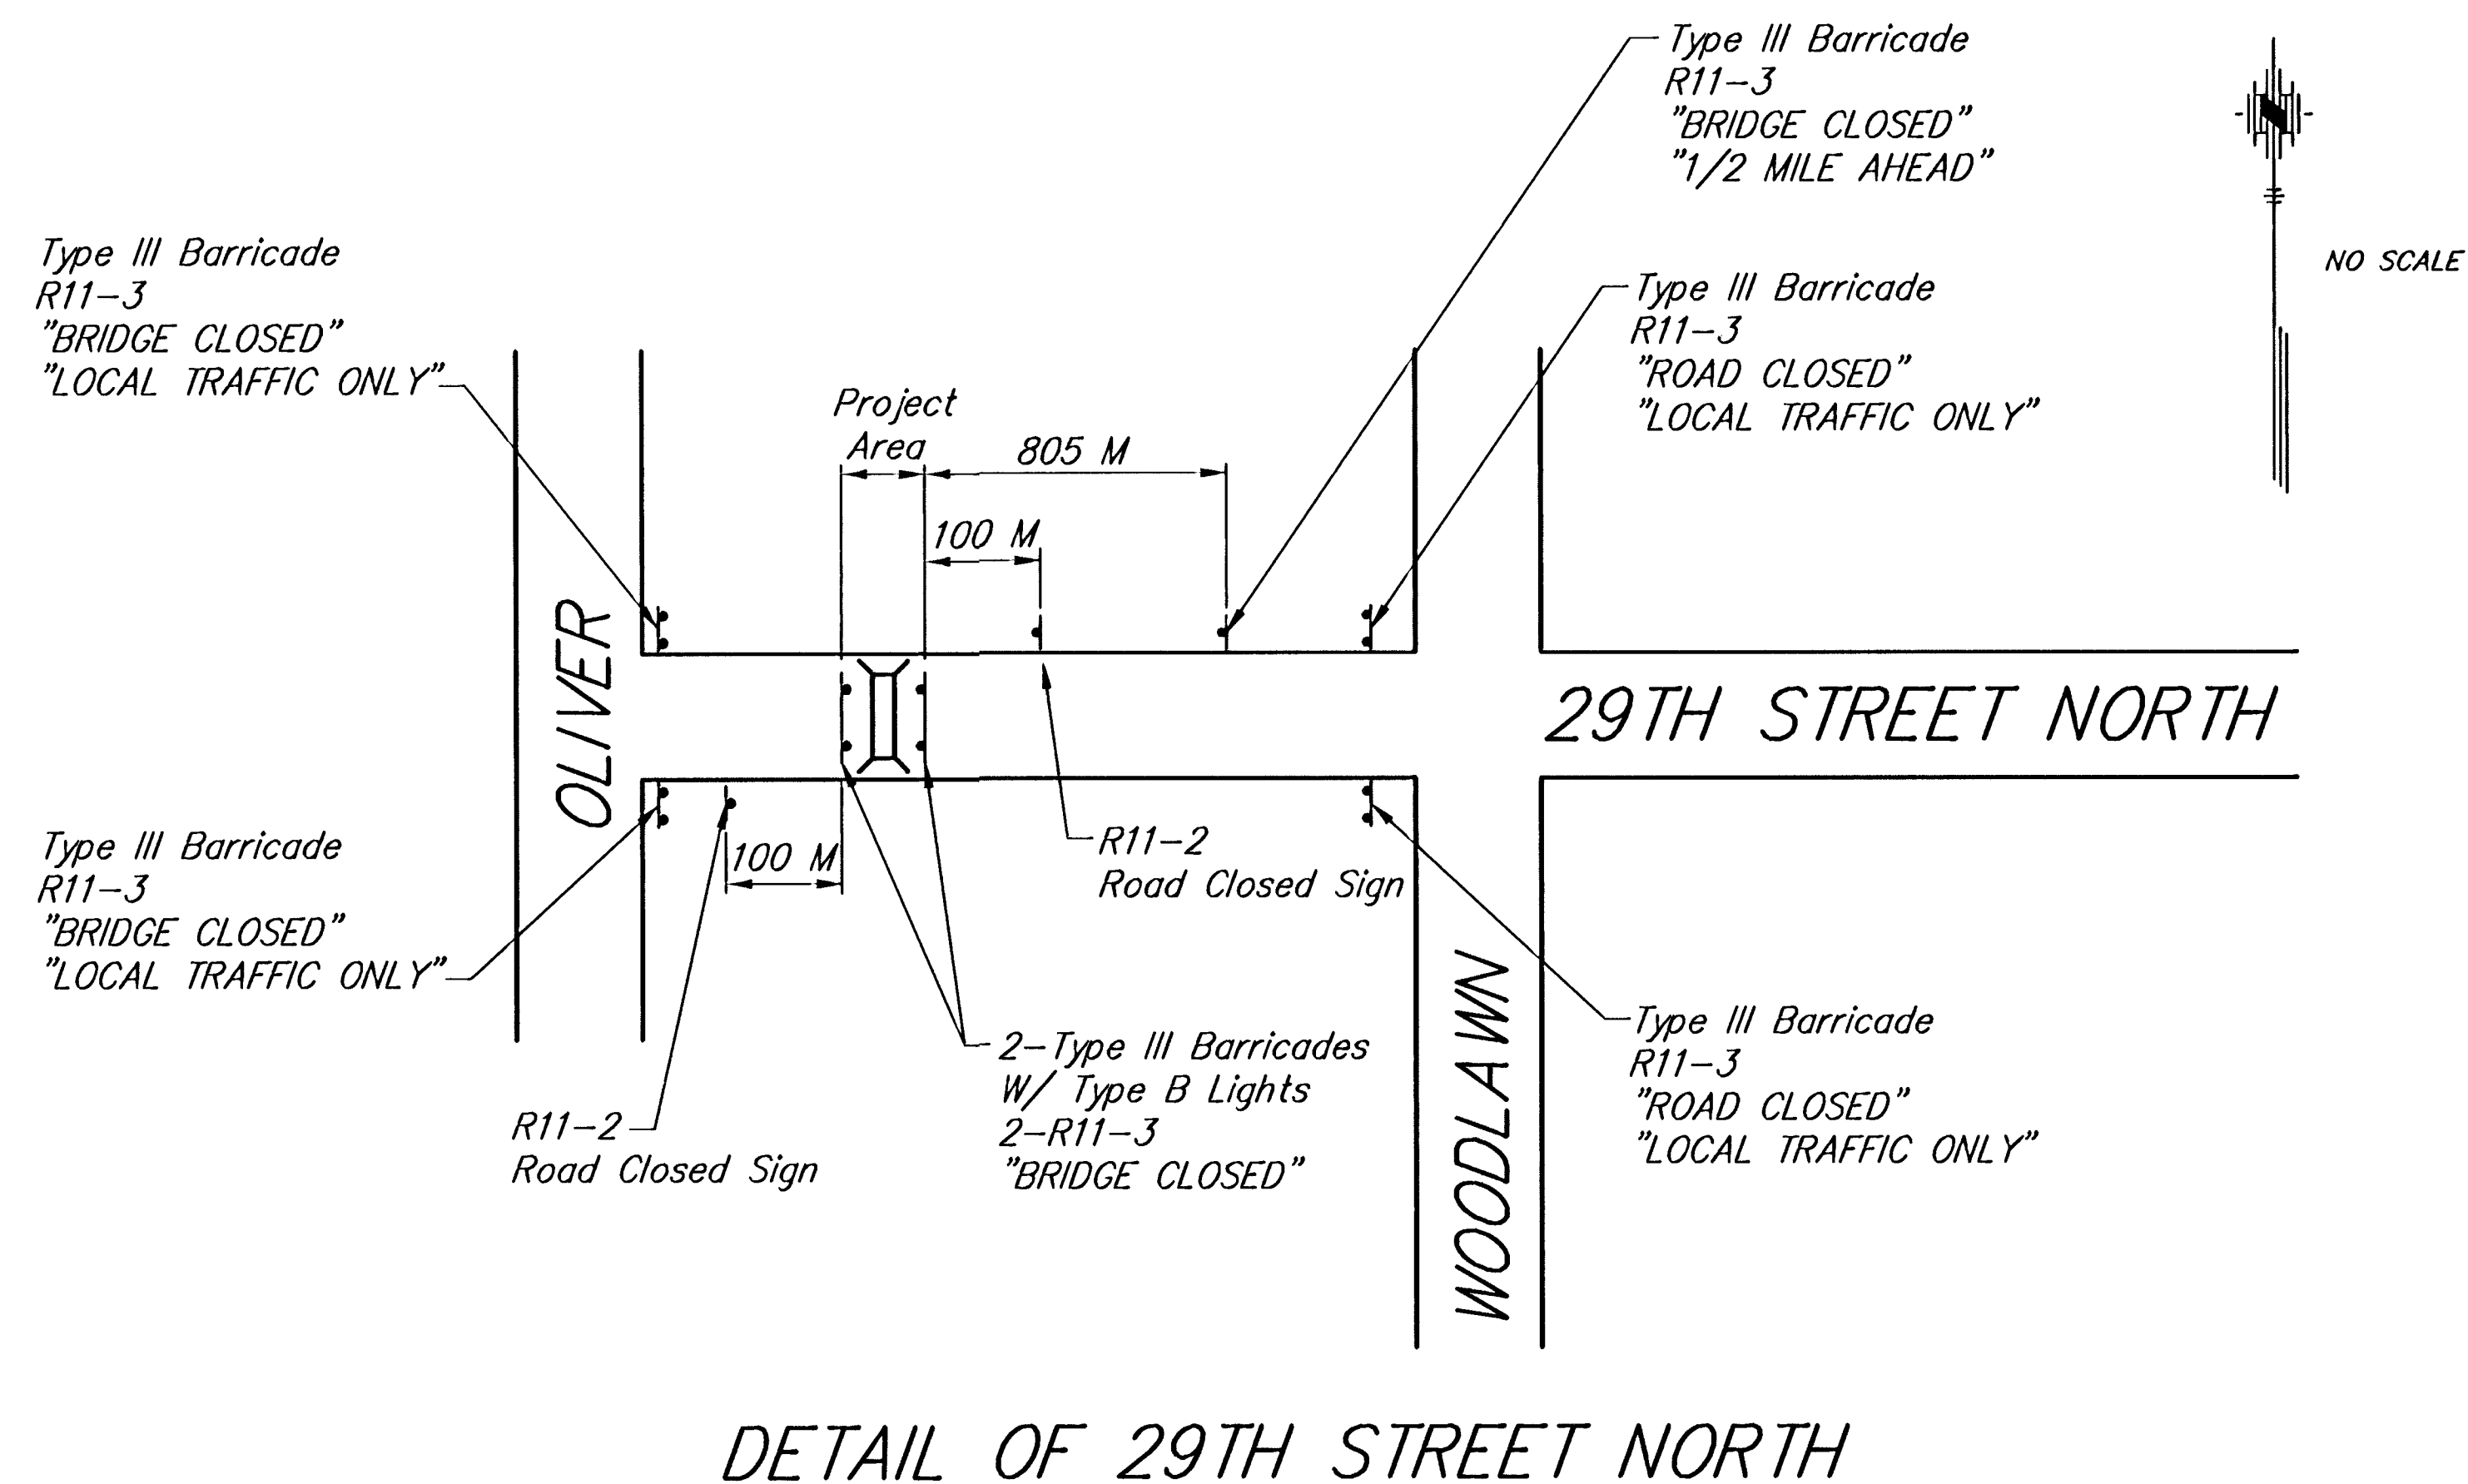


FHWA REGION NO.	STATE	PROJECT NUMBER	FISCAL YEAR	SHEET NUMBER	TOTAL SHEETS
7	KANSAS	87-N-0078-01	1997	29	33

	BY	DATE
REFERENCES NOTED		
REFERENCES CHECKED		

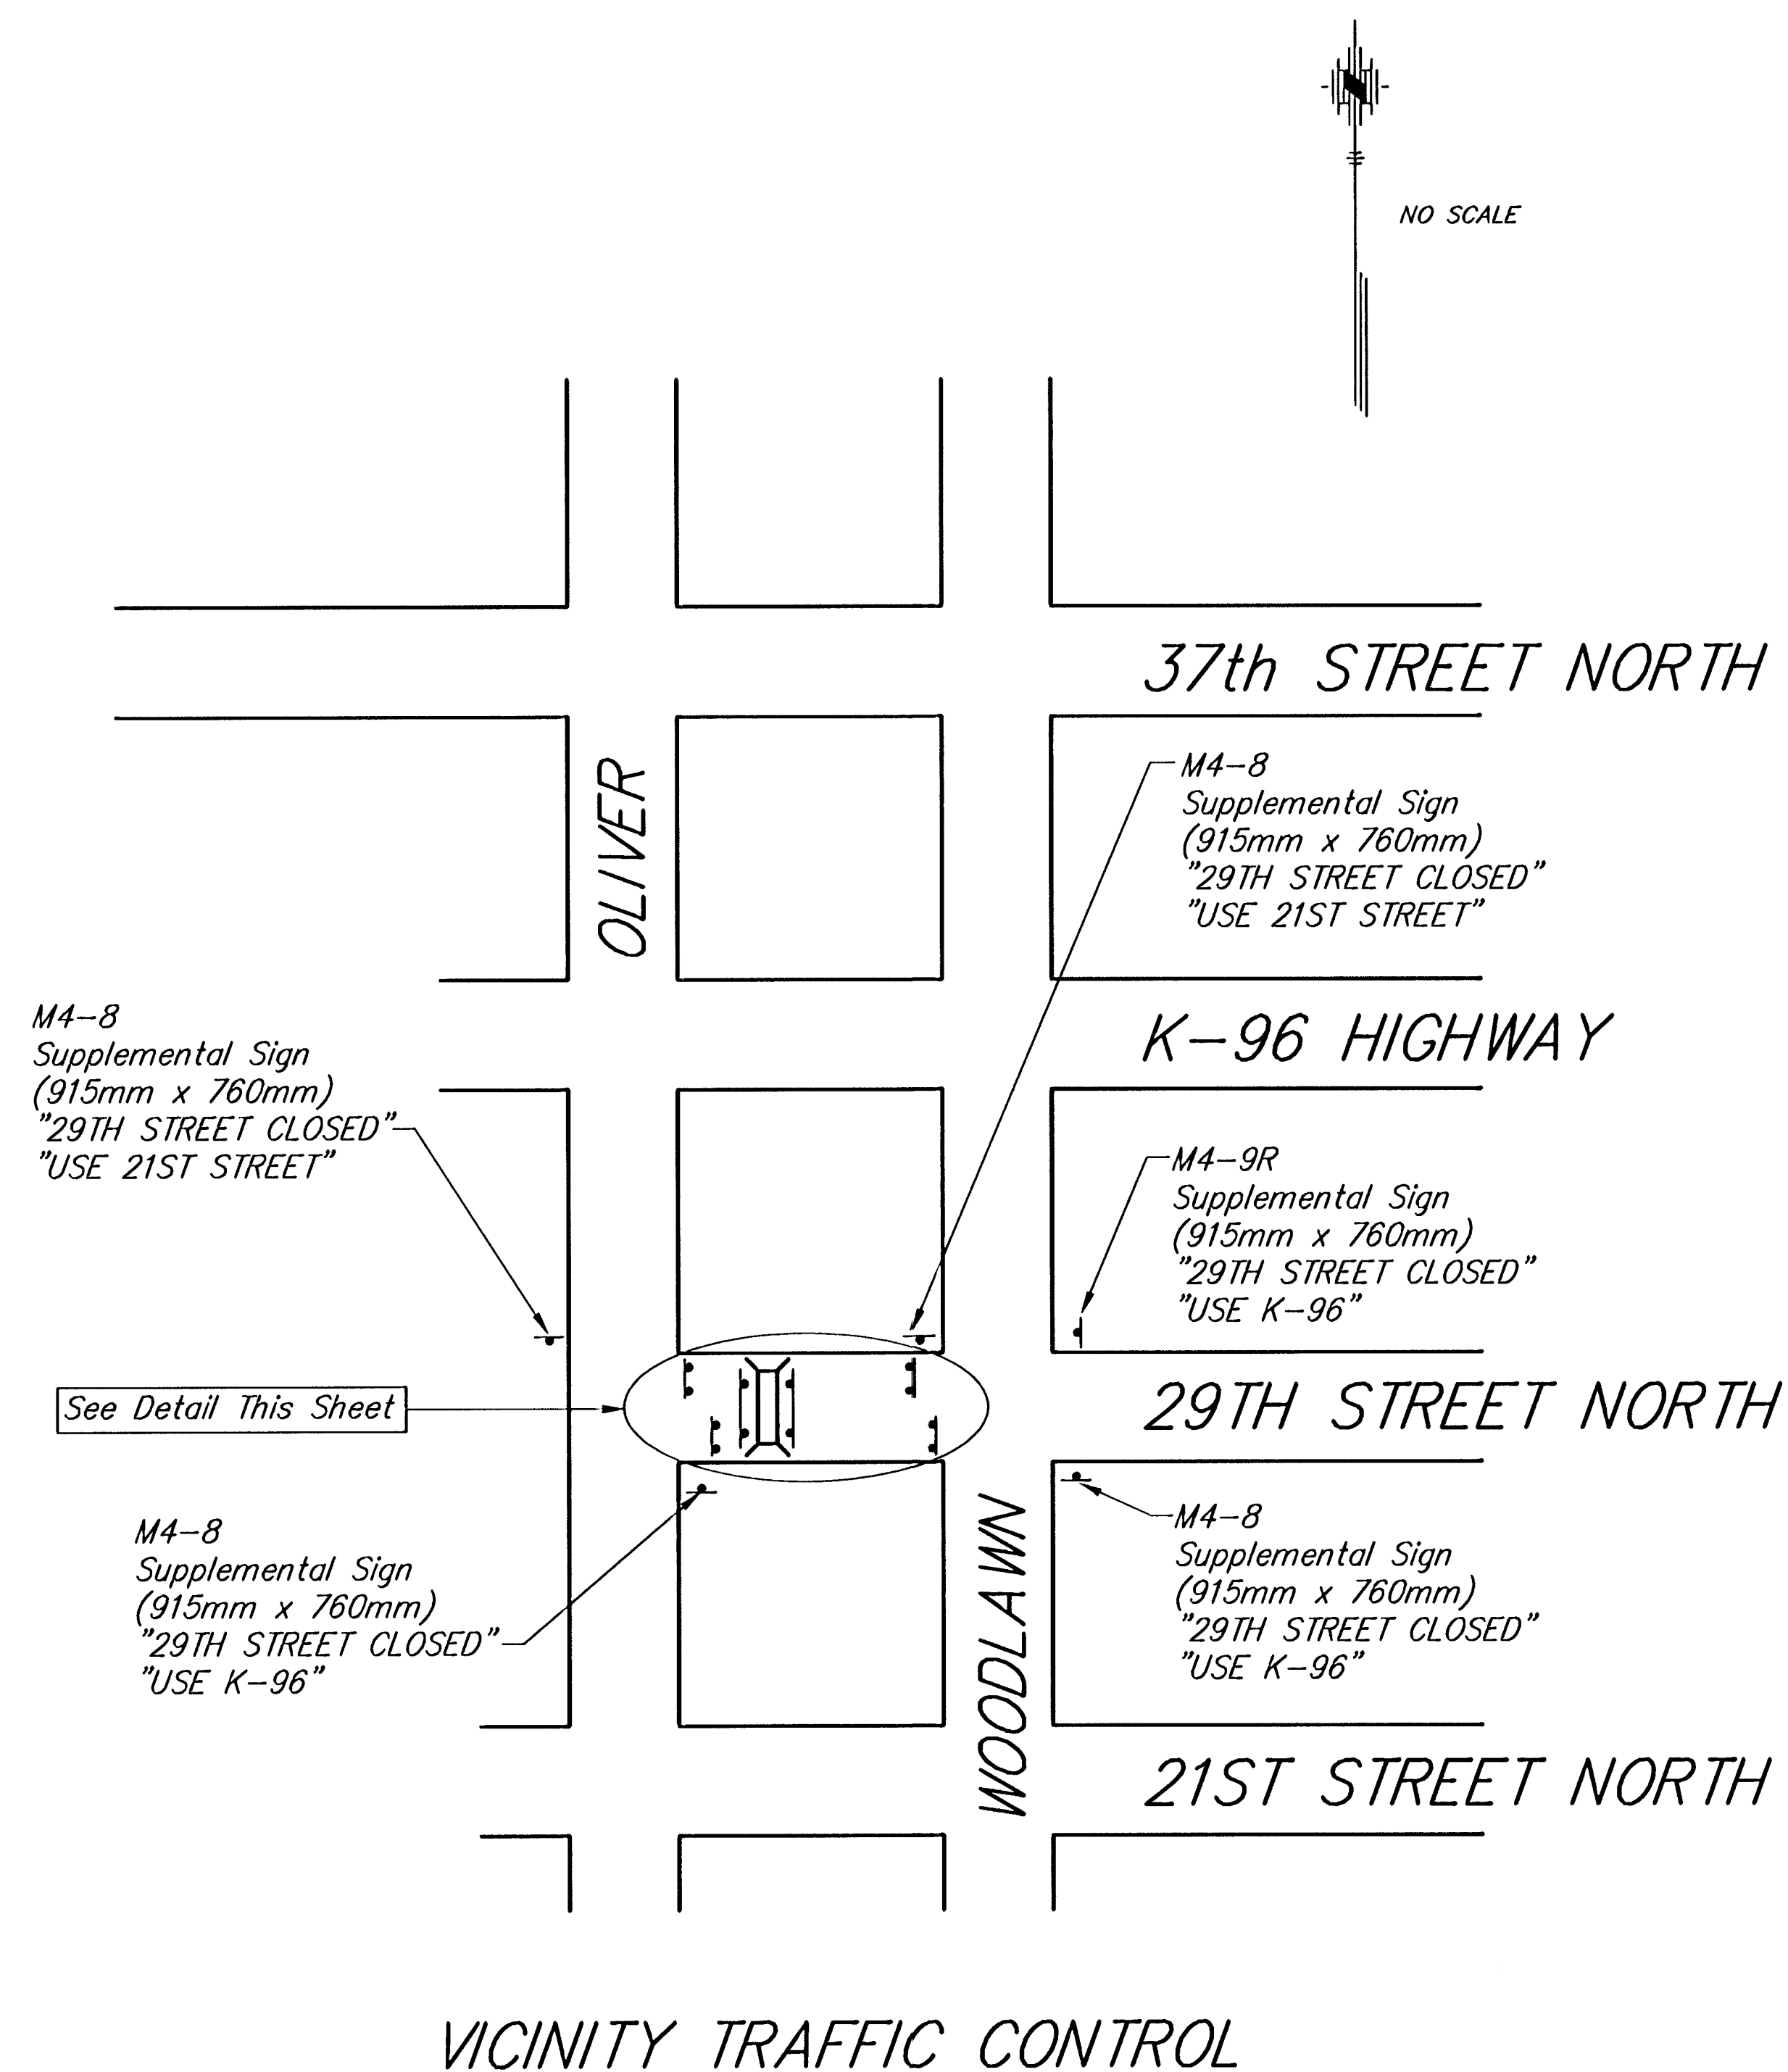

29TH STREET BRIDGE TRAFFIC CONTROL PLAN					REVISED
	924 NORTH MAIN WICHITA, KANSAS 67203		316-284-5008 FAX 284-4621		22 32
	SAVOY, RUGGLES & BOHM, P.A. ENGINEERING & SURVEYING				
PROJECT NUMBER 472-82414					20 30 40 
DRAWN CMB	DESIGN CMB	REVIEW .	DATE Jan. 28, 1997	UTILITY .	