


FHWA REGION NO.	STATE	PROJECT NUMBER	FISCAL YEAR	SHEET NUMBER	TOTAL SHEETS
7	KANSAS	87N-0078-01	1997	32	33

BY	DATE
REFERENCES NOTED	
REFERENCES CHECKED	

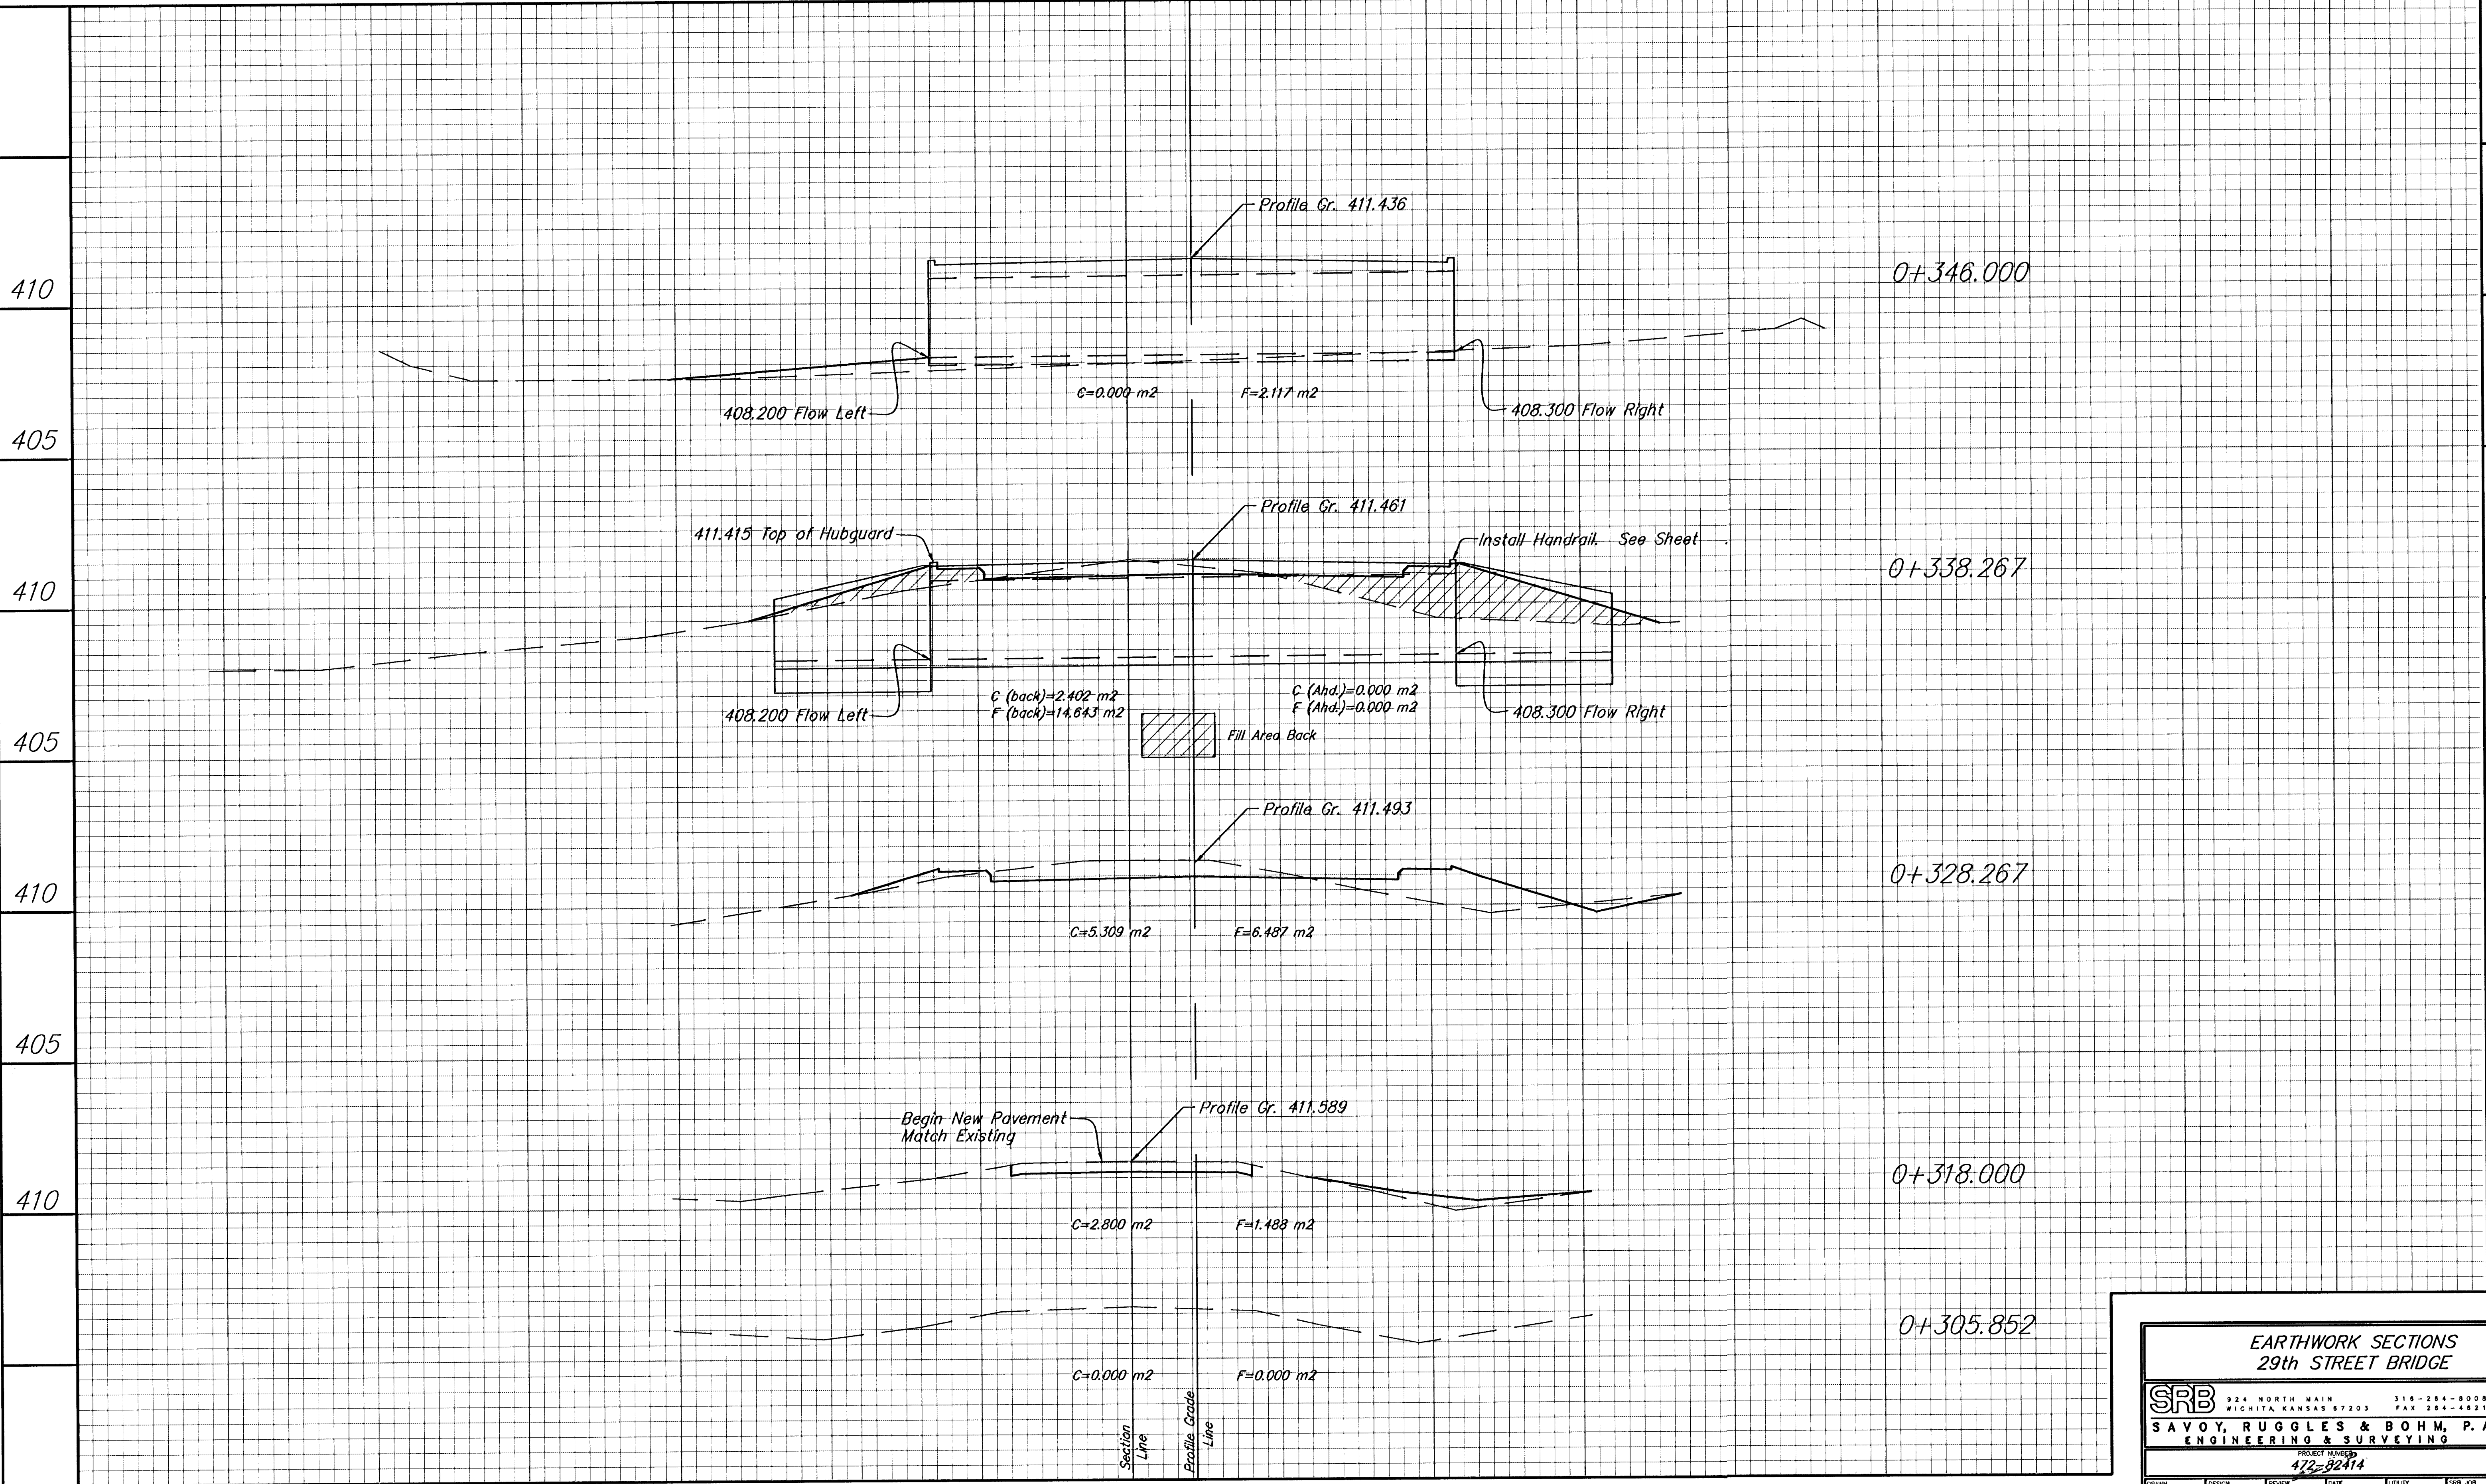

SRB

324 NORTH MAIN
WICHITA, KANSAS 67203

316-254-8008
FAX 316-254-4821

SAVOY, RUGGLES & BOHM, P.A.

ENGINEERING & SURVEYING

PROJECT NUMBER

472-82414

DATE

Apr 26, 1998

UTILITY

SRB JOB

95E

REVISION

32

33