


PLANT LIST FOR THIS SHEET

QTY.	COMMON NAME	BOTANICAL NAME	SIZE	CONDITION/REMARKS
LARGE DECIDUOUS TREES				
1	LACEBARK ELM	Ulmus parvifolia	25" cal.	Balled-in-Burlap
ORNAMENTAL TREES				
8	OKLAHOMA REDBUD	Cercis reniformis	15" cal.	Balled-in-Burlap
3	SNOWDRIFT CRABAPPLE	Malus sp. 'Snowdrift'	15" cal.	Balled-in-Burlap
LAWN				
-	K-31 FESCUE	Festuca arundinacea 'K-31'	80D	

FHWA REG NO.	STATE	PROJECT NO.	YEAR	SHEET NO	TOTAL SHEETS
7	KANSAS	STP-N012(901)	2001	16	23

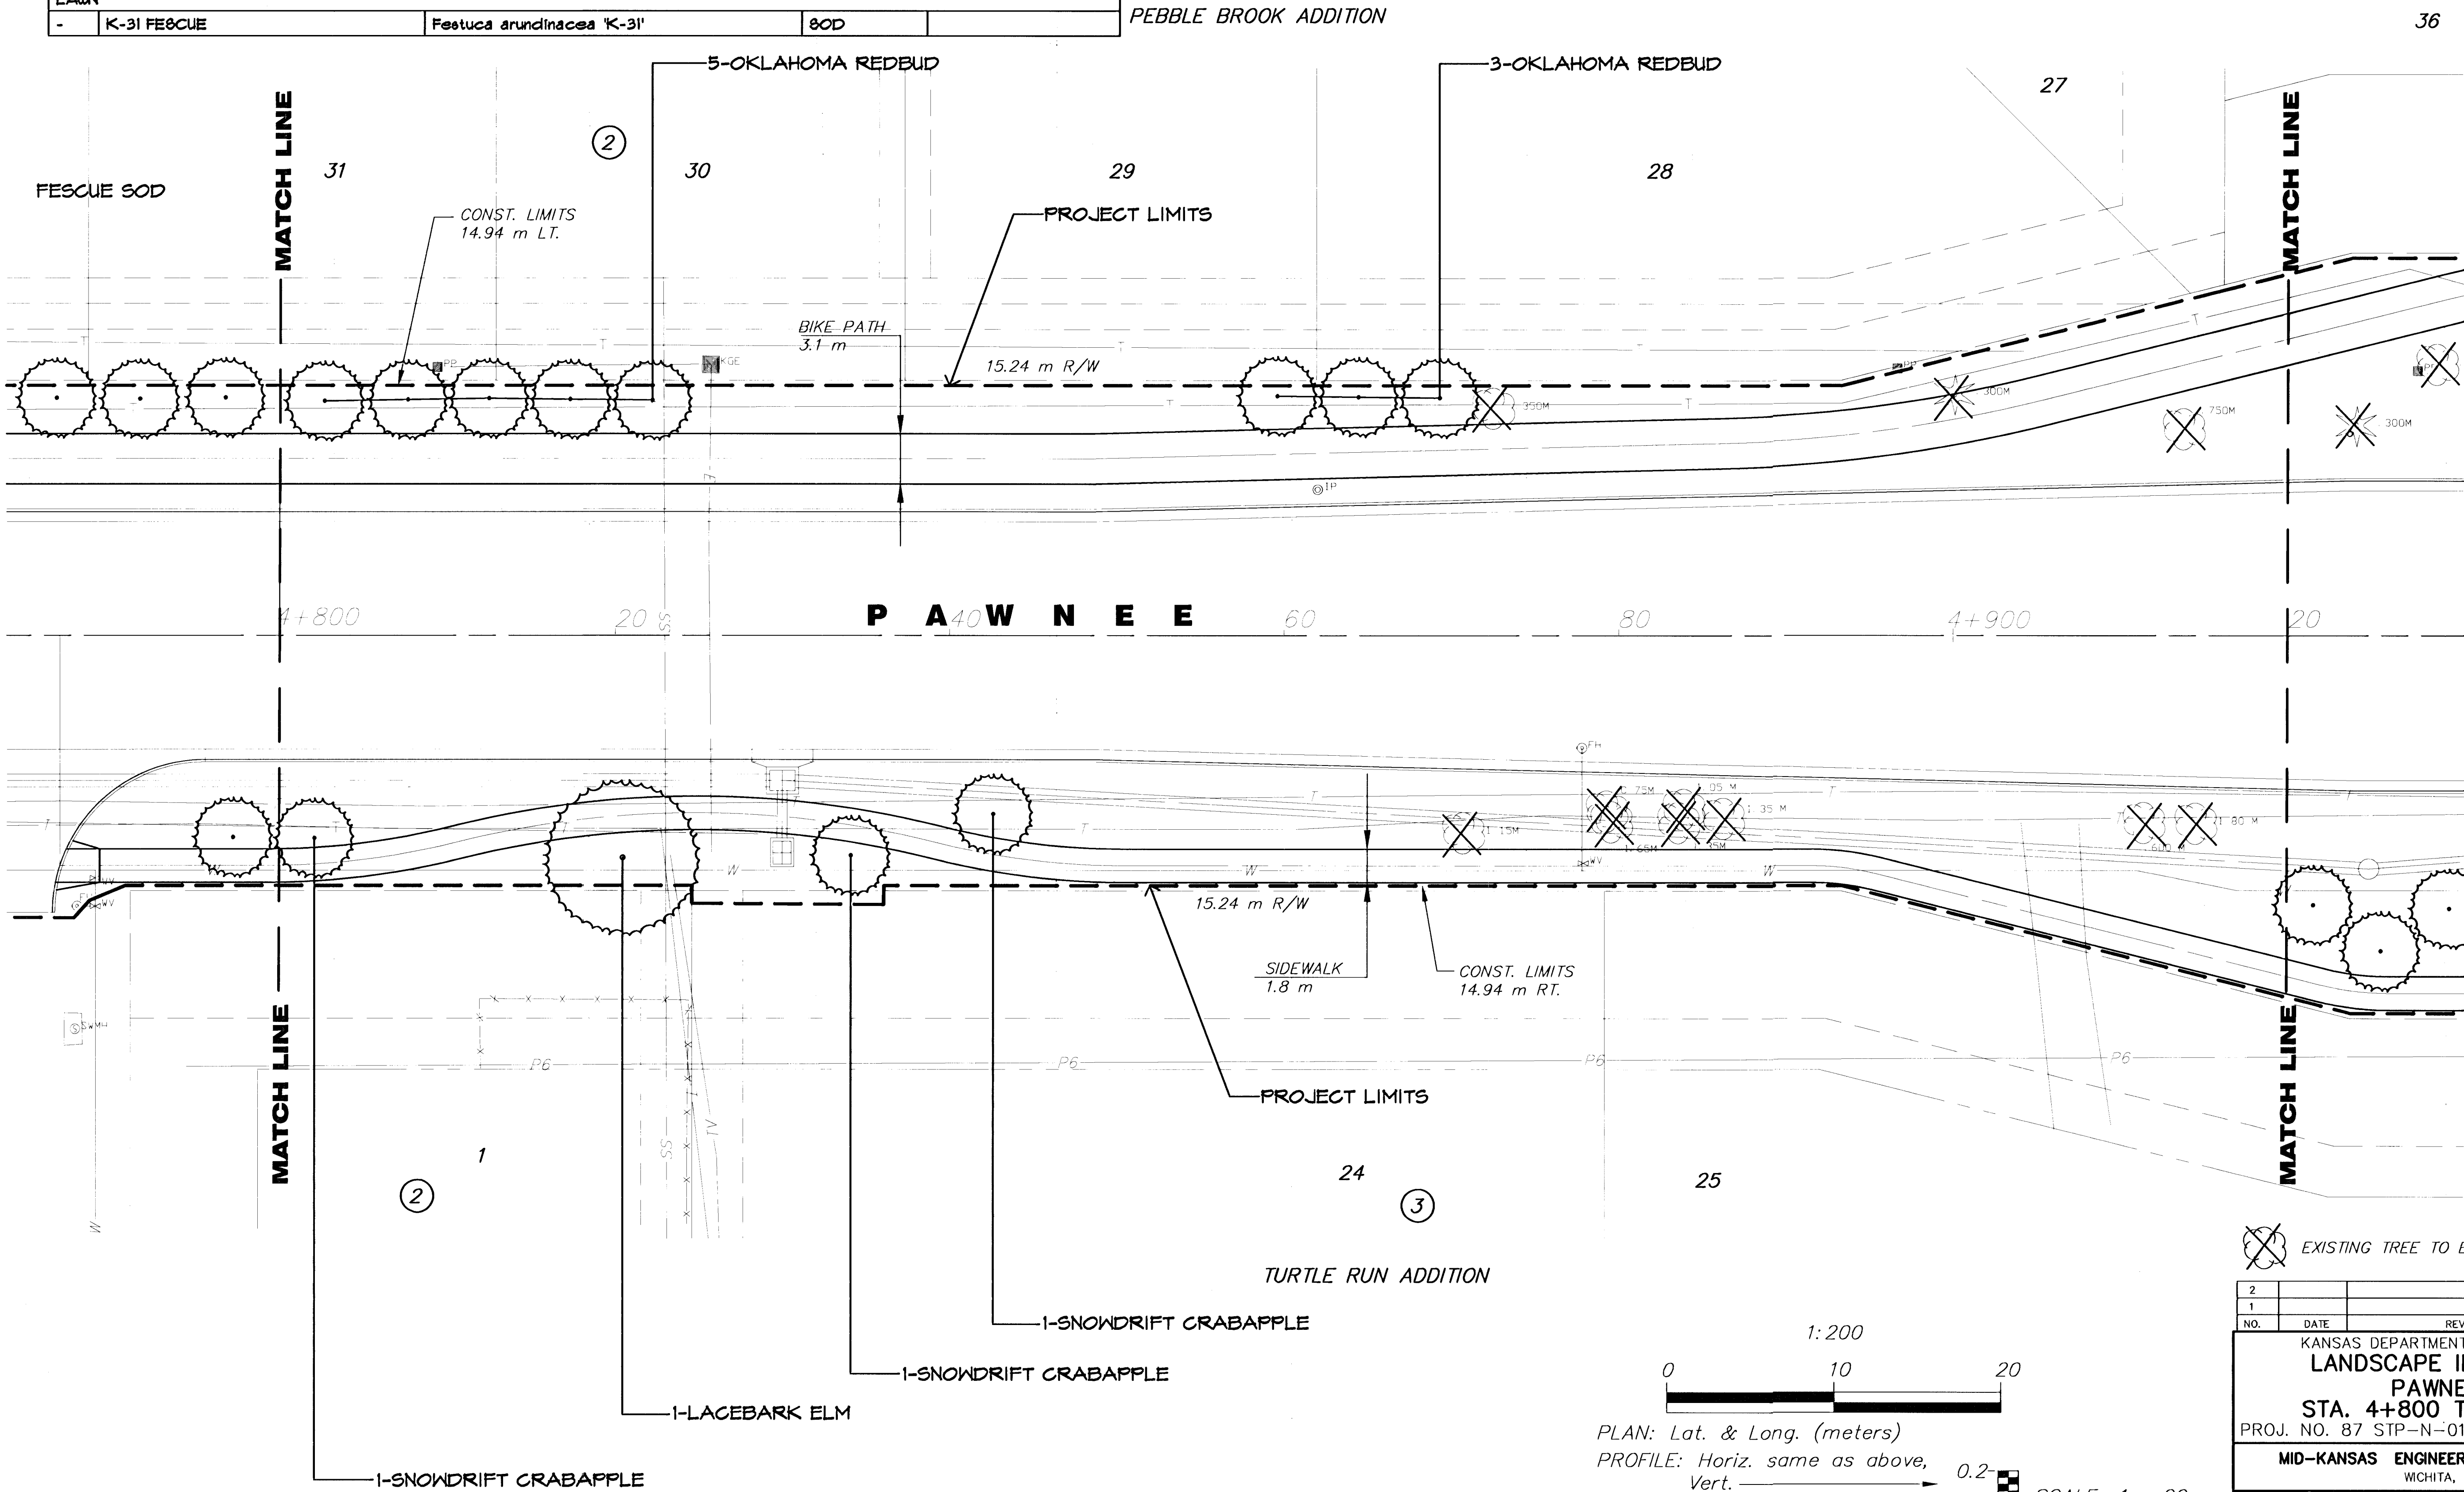

NO.	DATE	REVISIONS	BY	APP'D
2				
1				
KANSAS DEPARTMENT OF TRANSPORTATION				
LANDSCAPE IMPROVEMENTS				
PAWNEE AVE.				
STA. 4+800 TO STA. 4+920				
PROJ. NO. 87 STP-N-0129-01 SEDGWICK COUNTY				
MID-KANSAS ENGINEERING CONSULTANTS, INC.				
WICHITA, KANSAS				
DESIGNED BY:	JTC	CHECKED BY:	JTC	
DRAWN BY:	GJR	DATE:	APRIL 2002	SHEET 16 OF 23