



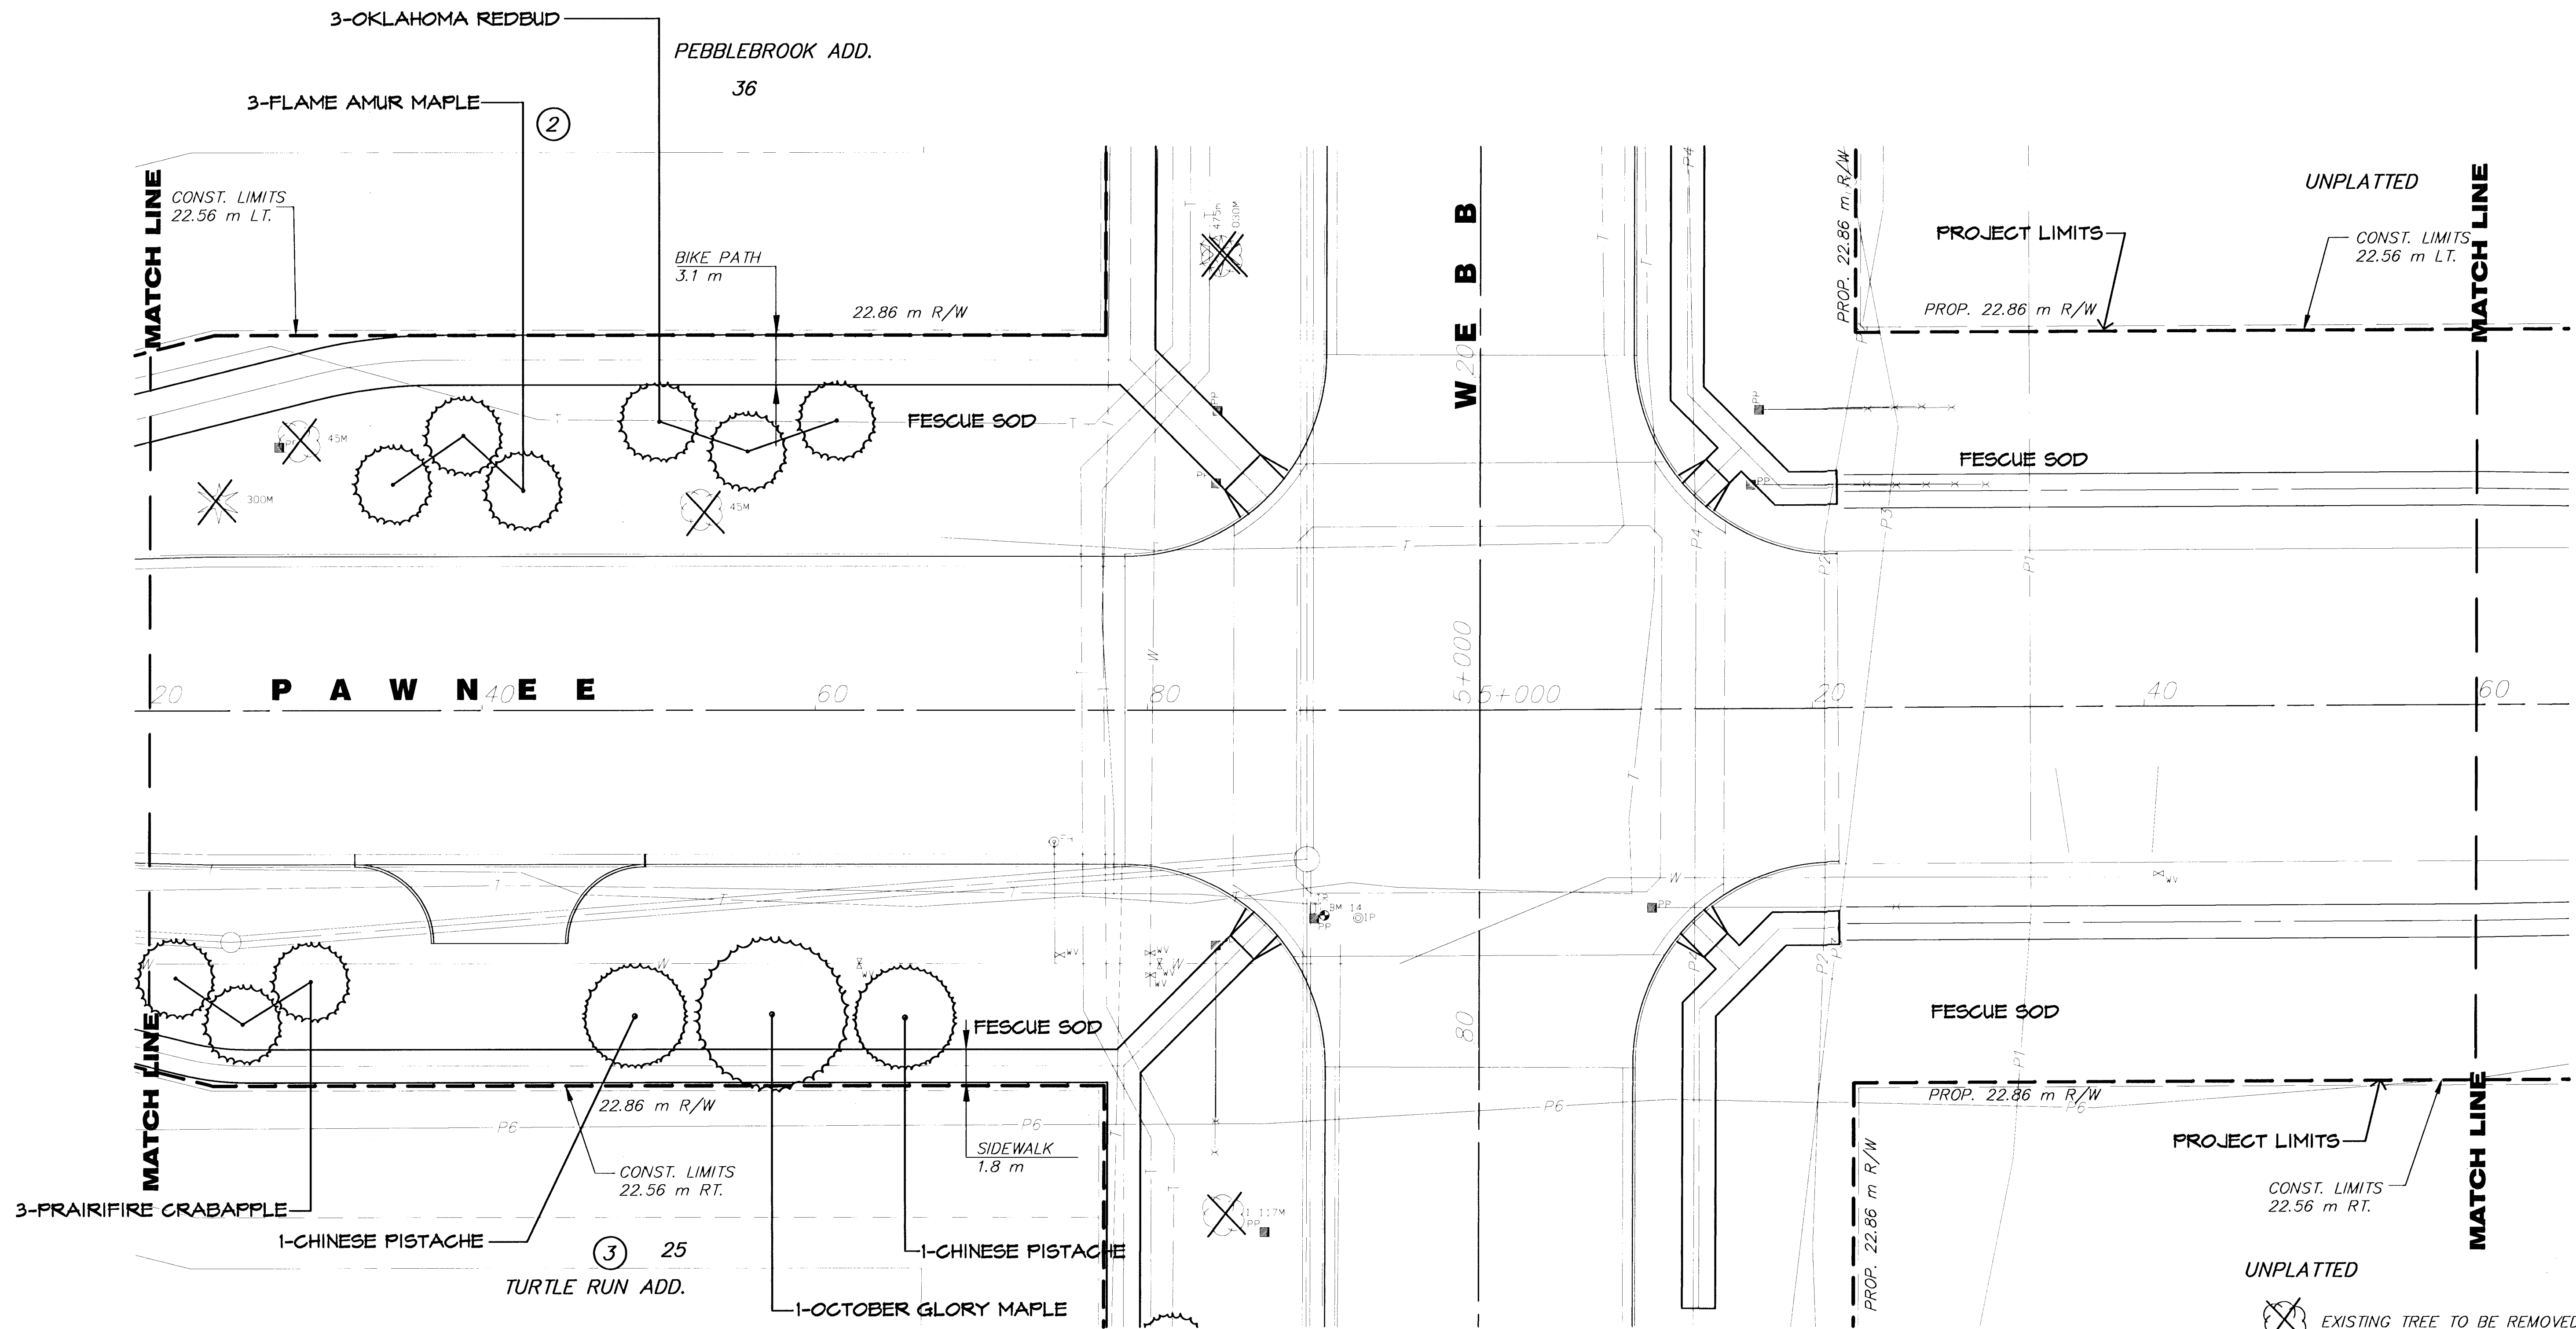

PLANT LIST FOR THIS SHEET

QTY.	COMMON NAME	BOTANICAL NAME	SIZE	CONDITION/REMARKS
LARGE DECIDUOUS TREES				
1	OCTOBER GLORY MAPLE	Acer rubrum 'October Glory'	23" cal.	Balled-in-Burlap
2	CHINESE PISTACHE	Pistacia chinensis	23" cal.	Balled-in-Burlap
ORNAMENTAL TREES				
3	FLAME AMUR MAPLE	Acer glabral 'Flame'	15" cal.	Balled-in-Burlap
3	FRAIRIFIRE CRABAPPLE	Malus sp. 'Prairifire'	15" cal.	Balled-in-Burlap
3	OKLAHOMA REDBUD	Cercia reniformis 'Oklahoma'	15" cal.	Balled-in-Burlap
LAWN				
-	K-31 FESCUE	Festuca arundinacea 'K-31'	SOD	

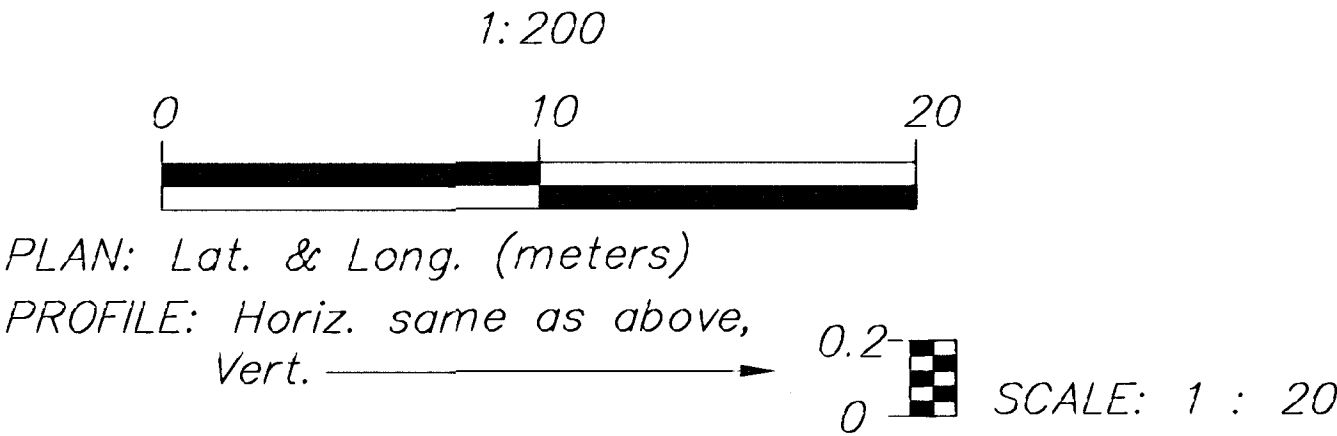

EXISTING TREE TO BE REMOVED

2				
1				
NO.	DATE	REVISIONS	BY	APP'D
KANSAS DEPARTMENT OF TRANSPORTATION LANDSCAPE IMPROVEMENTS PAWNEE AVE. STA. 4+920 TO STA. 5+060 PROJ. NO. 87 STP-N-0129-01 SEDGWICK COUNTY				
MID-KANSAS ENGINEERING CONSULTANTS, INC. WICHITA, KANSAS				
DESIGNED BY:	JTC	CHECKED BY:	JTC	
DRAWN BY:	GJR	DATE:	APRIL 2002	SHEET 17 OF 23