

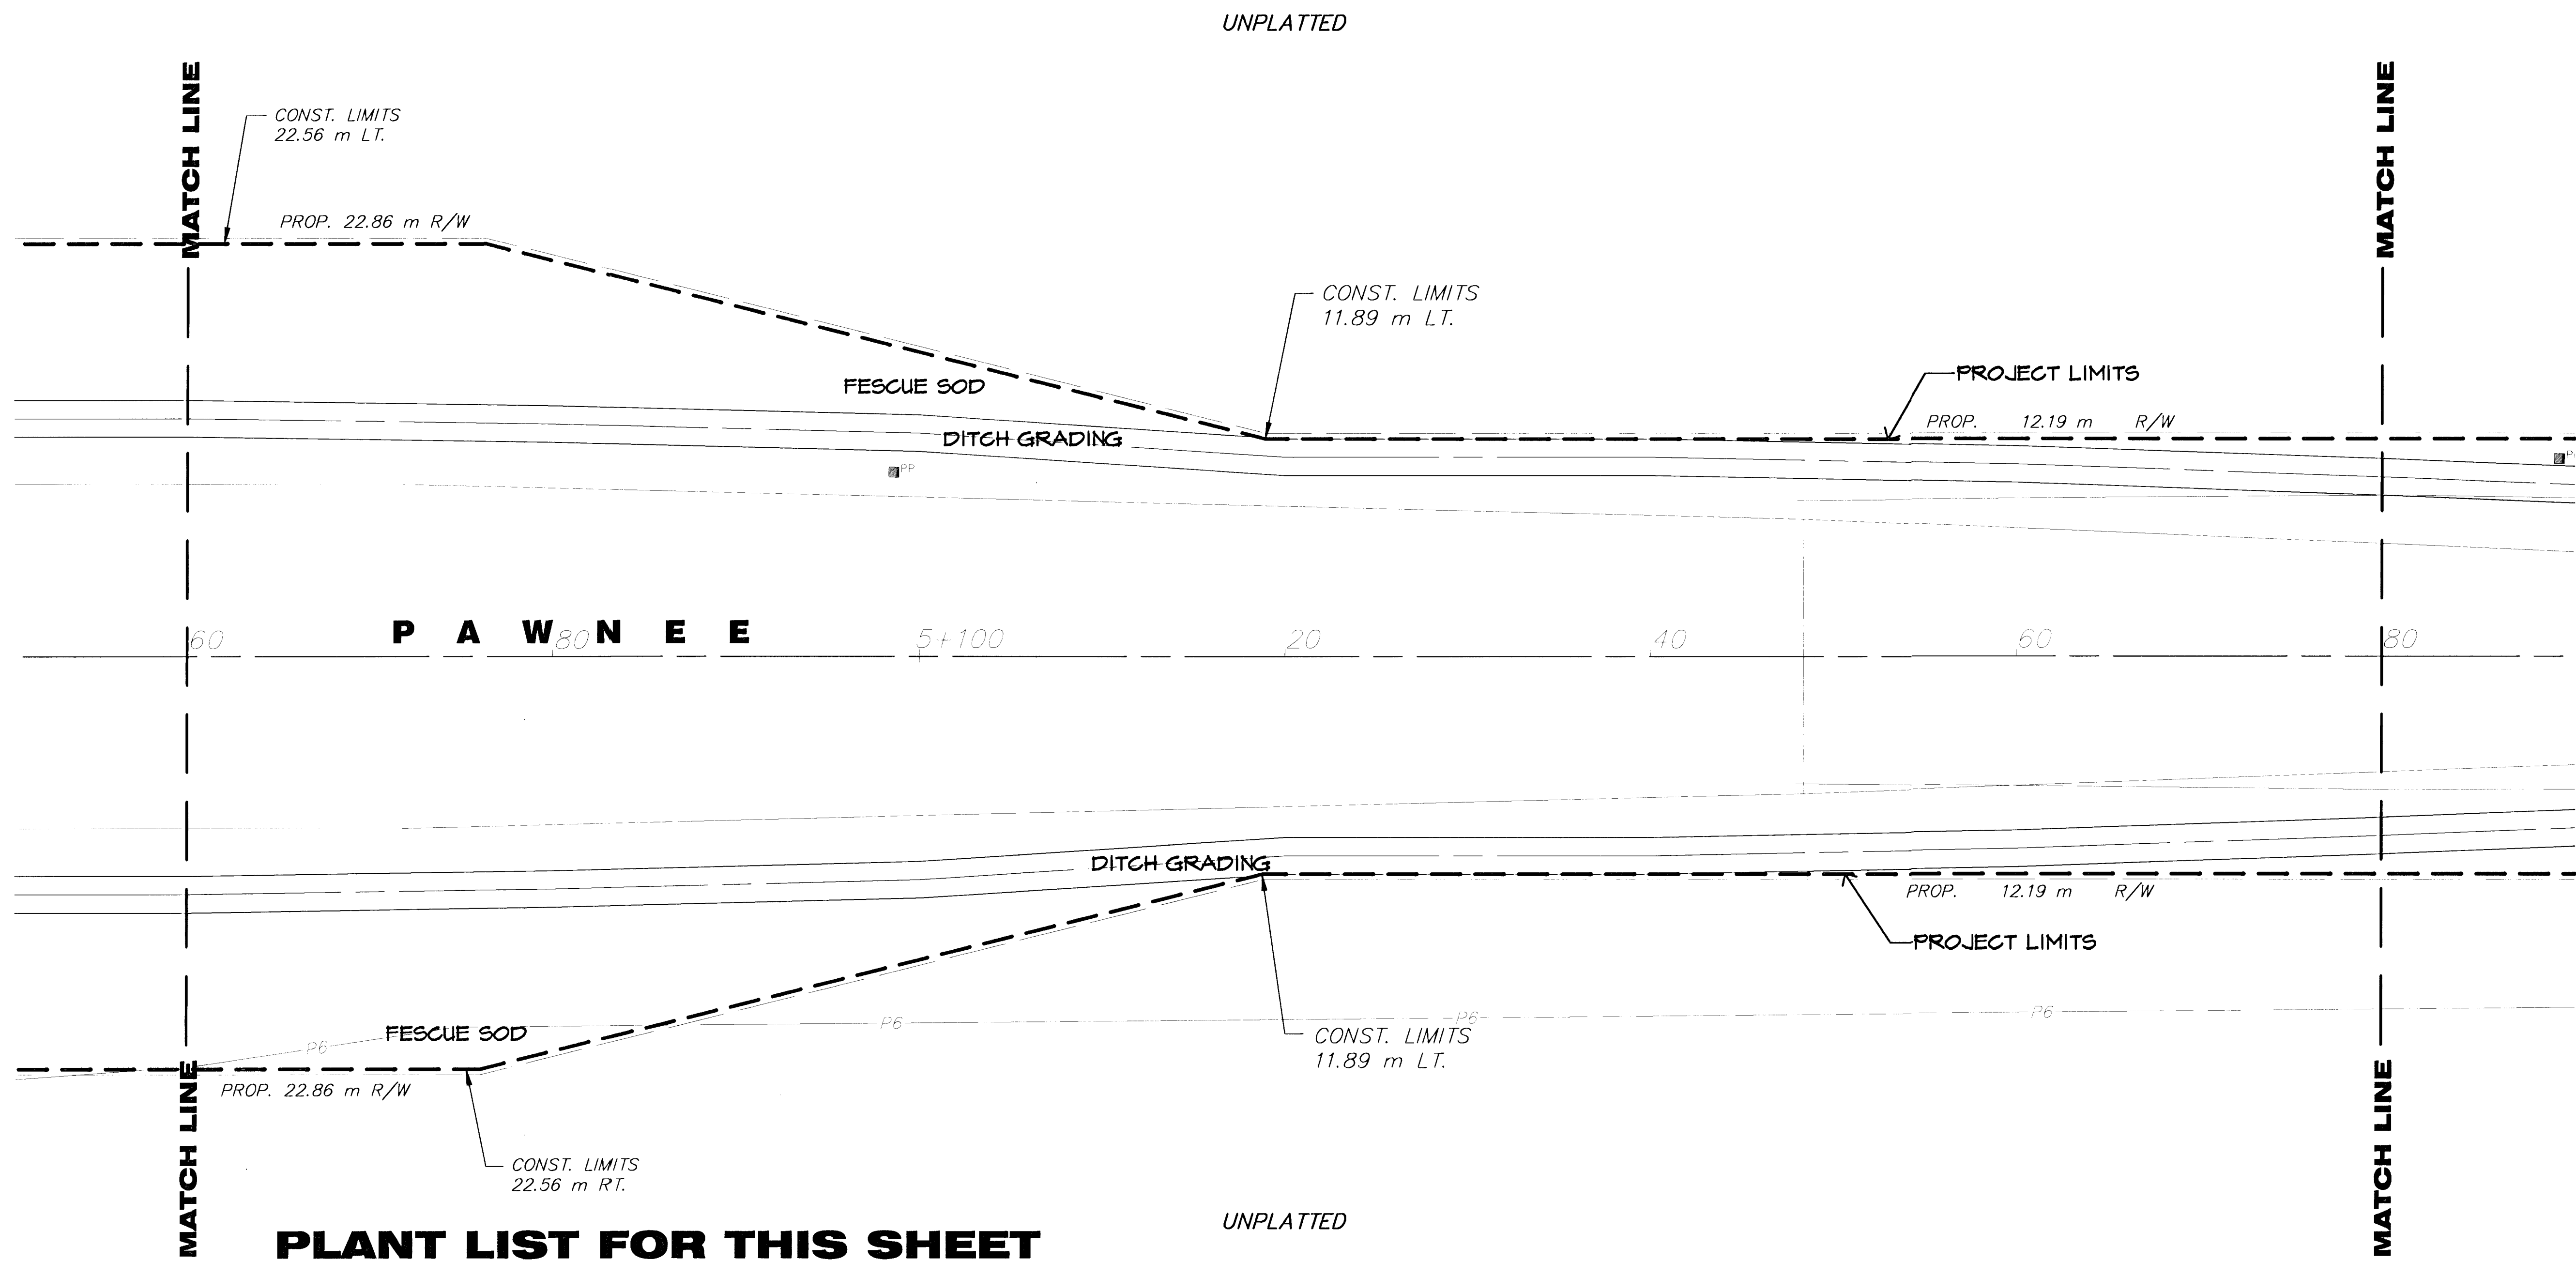


FHWA REG NO.	STATE	PROJECT NO.	YEAR	SHEET NO	TOTAL SHEETS
7	KANSAS	STP-N012(901)	2001	18	23

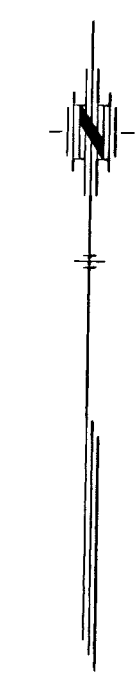

PLANT LIST FOR THIS SHEET

QTY.	COMMON NAME	BOTANICAL NAME	SIZE	CONDITION/REMARKS
-	K-31 FESCUE	Festuca arundinacea 'K-31'	SOD	

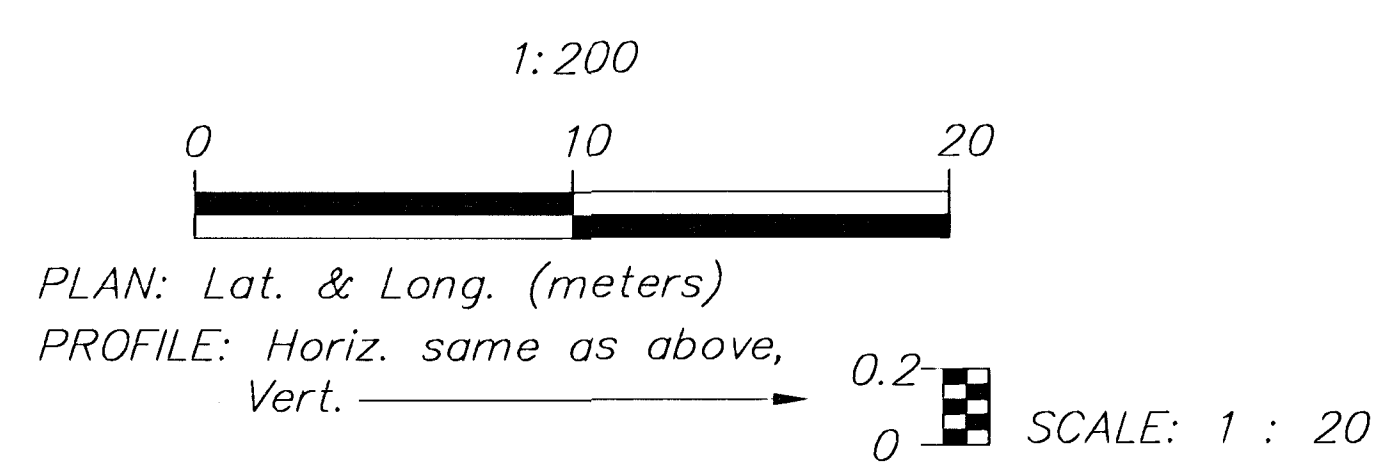

2					
1					
NO.	DATE	REVISIONS	BY	APP'D	
KANSAS DEPARTMENT OF TRANSPORTATION LANDSCAPE IMPROVEMENTS PAWNEE AVE. STA. 5+060 TO STA. 5+180 PROJ. NO. 87 STP-N-0129-01 SEDGWICK COUNTY MID-KANSAS ENGINEERING CONSULTANTS, INC. WICHITA, KANSAS					
DESIGNED BY:	JTC	CHECKED BY:	JTC		
DRAWN BY:	GJR	DATE:	APRIL 2002	SHEET 18 OF 23	

G:\CIVIL\PAW-KEBB\96171\ROADSIDE\LANDSCAPE\11end16.dwg F1: Apr 12 11:45:52 2002

C:\VMI\PAW-KEBB\96171\ROADSIDE\LANDSCAPE\11end16.dwg