



FHWA REG. NO.	STATE	PROJECT NO.	YEAR	SHEET NO.	TOTAL SHEETS
7	KANSAS	STP-N012(901)	2001	21	23

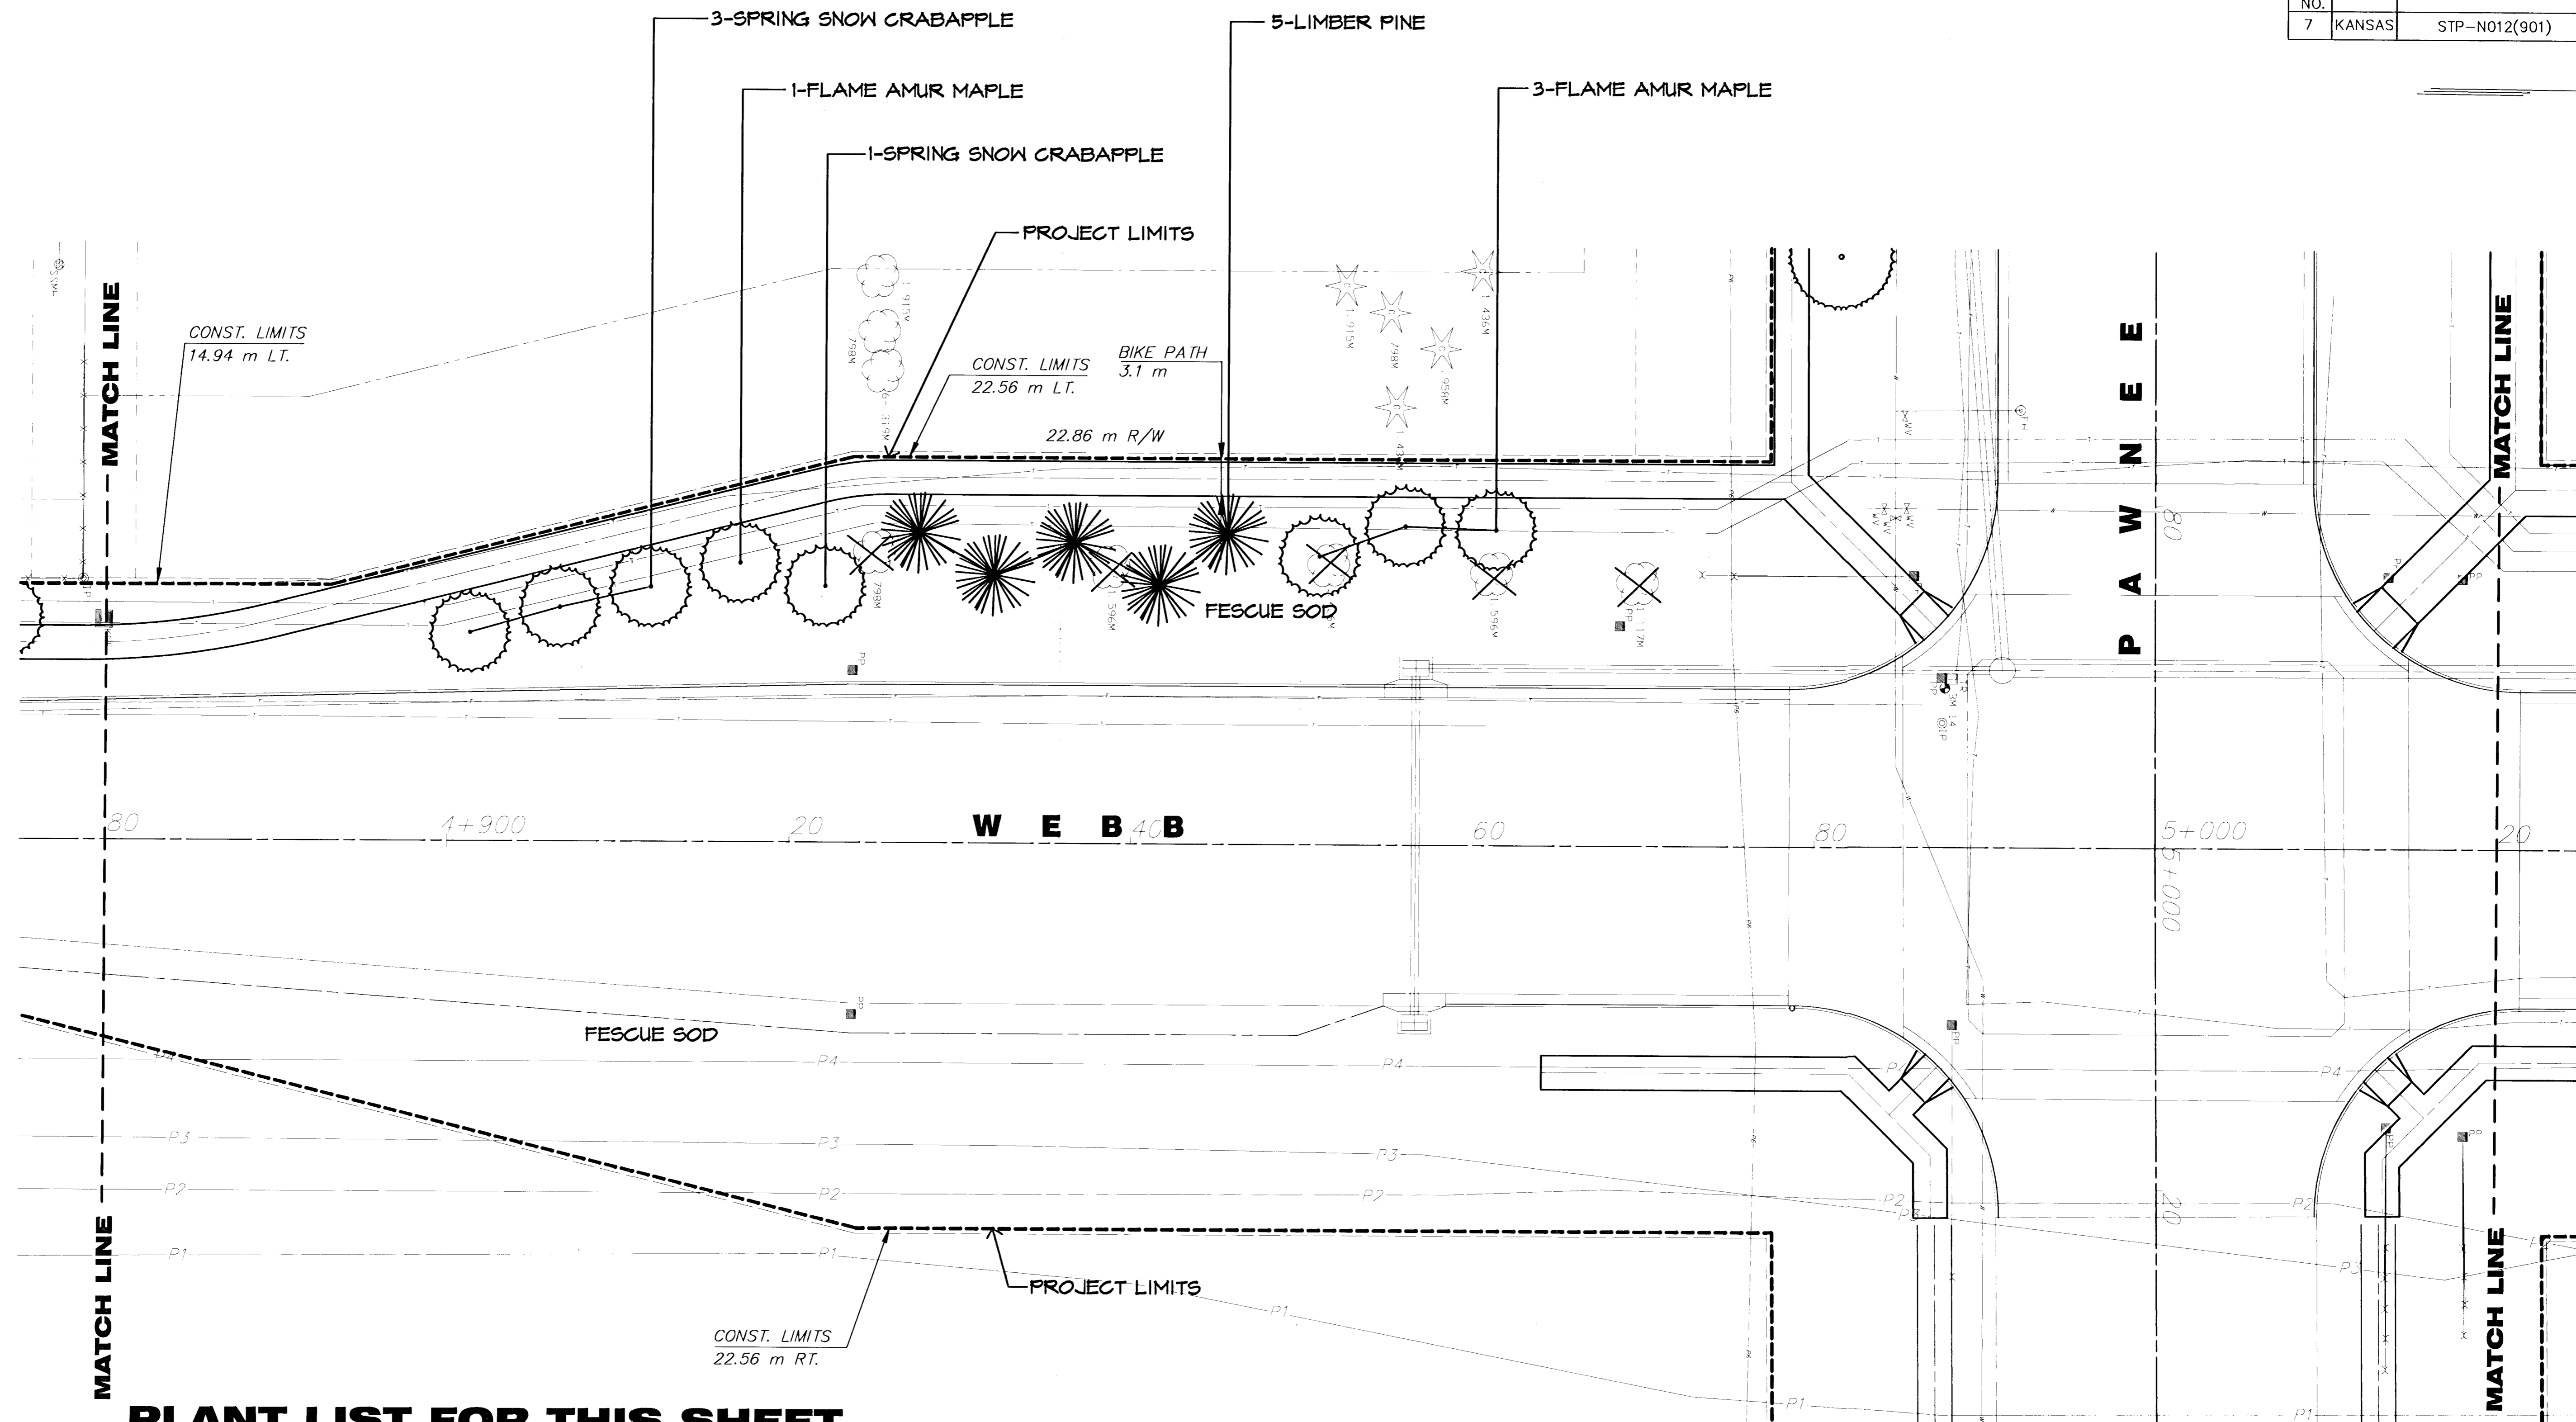

PLANT LIST FOR THIS SHEET

QTY.	COMMON NAME	BOTANICAL NAME	SIZE	CONDITION/REMARKS
EVERGREEN TREES				
5	LIMBER PINE	Pinus flexilis	8'	Balled-in-Burlap
ORNAMENTAL TREES				
4	FLAME AMUR MAPLE	Acer ginnala 'Flame'	1.5" cal.	Balled-in-Burlap
4	SPRING SNOW CRABAPPLE	Malus sp. 'Spring Snow'	1.5" cal.	Balled-in-Burlap
LAWN				
-	K-31 FESCUE	Festuca arundinacea 'K-31'	SOD	

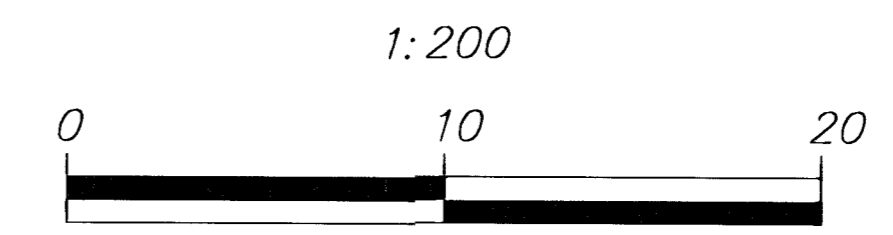

PLAN: Lat. & Long. (meters)
 PROFILE: Horiz. same as above, Vert. $\frac{1}{20}$ SCALE: 1 : 20

EXISTING TREE TO BE REMOVED

2					
1					
NO.	DATE	REVISIONS	BY	APP'D	
KANSAS DEPARTMENT OF TRANSPORTATION LANDSCAPE IMPROVEMENTS WEBB RD. STA. 4+880 TO STA. 5+020 PROJ. NO. 87 STP-N-0129-01 SEDGWICK COUNTY MID-KANSAS ENGINEERING CONSULTANTS, INC. WICHITA, KANSAS					
DESIGNED BY:	JTC	CHECKED BY:	JTC		
DRAWN BY:	GJR	DATE:	APRIL 2002	SHEET 21 OF 23	

6: \\CVL\VP\AK-MEBB\9817\ROADSIDE\LANDSCAP\11and19.dwg Fr1 Apr 12 11:50:13 2002

C:\CVL\VP\AK-MEBB\9817\ROADSIDE\LANDSCAP\11and19.dwg