



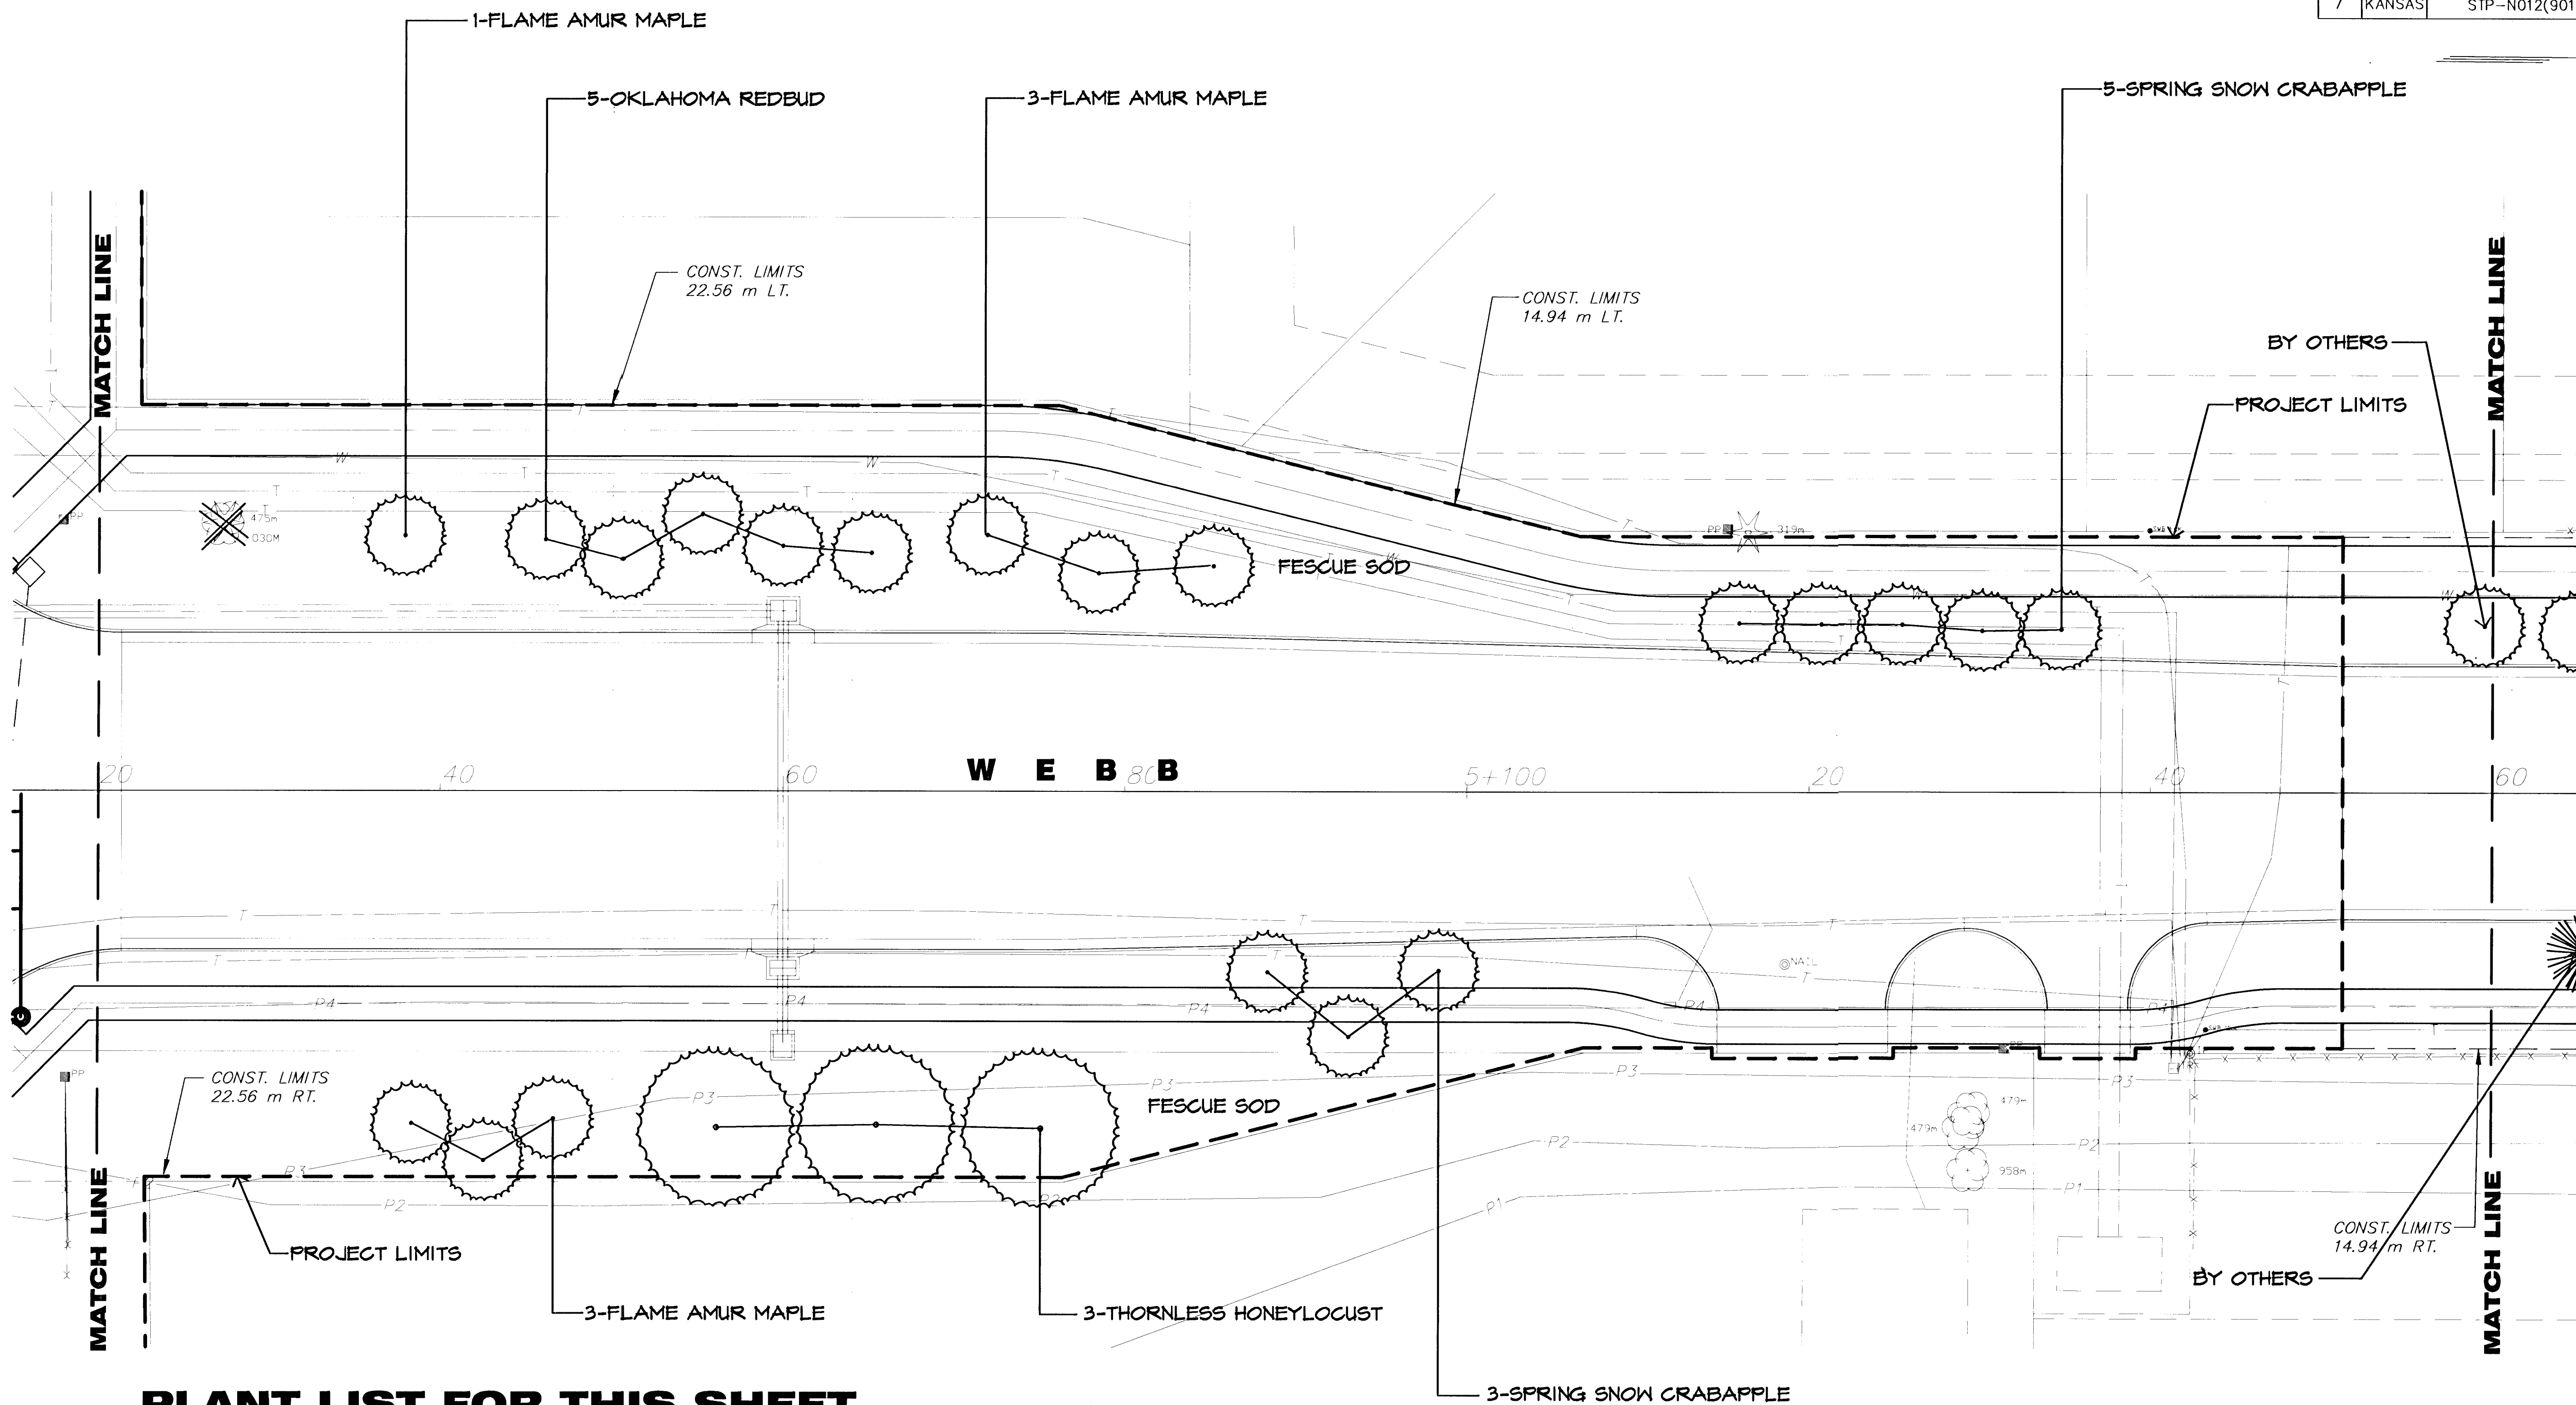

PLANT LIST FOR THIS SHEET

QTY.	COMMON NAME	BOTANICAL NAME	SIZE	CONDITION/REMARKS
LARGE DECIDUOUS TREES				
3	THORNLESS HONEYLOCUST	Gleditsia triacanthos 'Shademaster'	2.5" cal.	Balled-in-Burlap
ORNAMENTAL TREES				
8	SPRING SNOW CRABAPPLE	Malus sp. 'Spring Snow'	1.5" cal.	Balled-in-Burlap
1	FLAME AMUR MAPLE	Acer ginnala 'Flame'	1.5" cal.	Balled-in-Burlap
5	OKLAHOMA REDBUD	Cercis reniformis	1.5" cal.	Balled-in-Burlap
LAWN				
-	K-31 FESCUE	Festuca arundinacea 'K-31'	SOD	

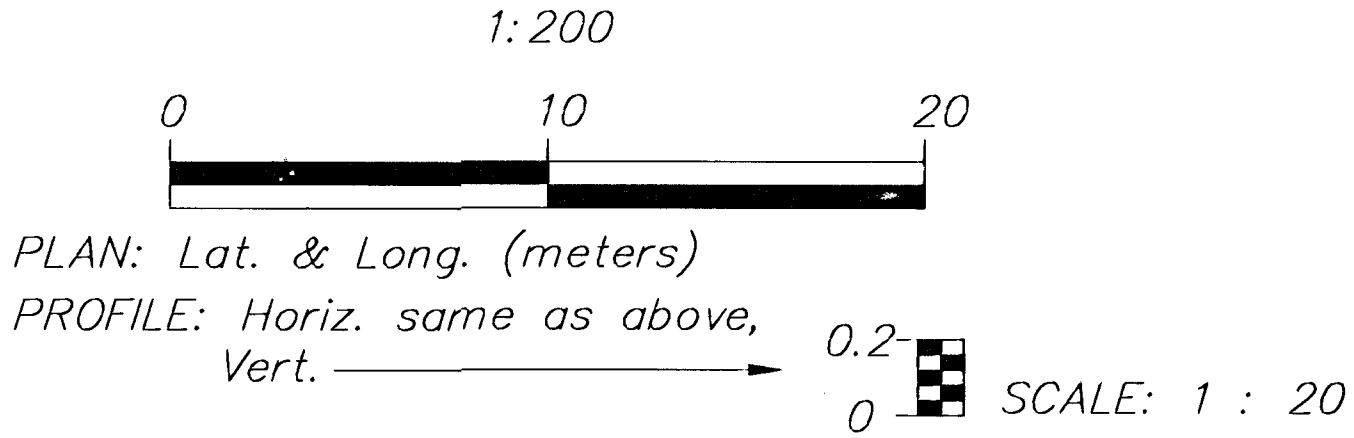

EXISTING TREE TO BE REMOVED

NO.	DATE	REVISIONS	BY	APP'D
2				
1				
KANSAS DEPARTMENT OF TRANSPORTATION				
LANDSCAPE IMPROVEMENTS				
WEBB RD.				
STA. 5+020 TO STA. 5+160				
PROJ. NO. 87 STP-N-0129-01 SEDGWICK COUNTY				
MID-KANSAS ENGINEERING CONSULTANTS, INC.				
WICHITA, KANSAS				
DESIGNED BY: JTC		CHECKED BY: JTC		
DRAWN BY: GJR		DATE: APRIL 2002		SHEET 22 OF 23