


FHWA REG. NO.	STATE	PROJECT NO.	YEAR	SHEET NUMBER	TOTAL SHEETS
7	KANSAS	87 N-0194-01	2001	8	43

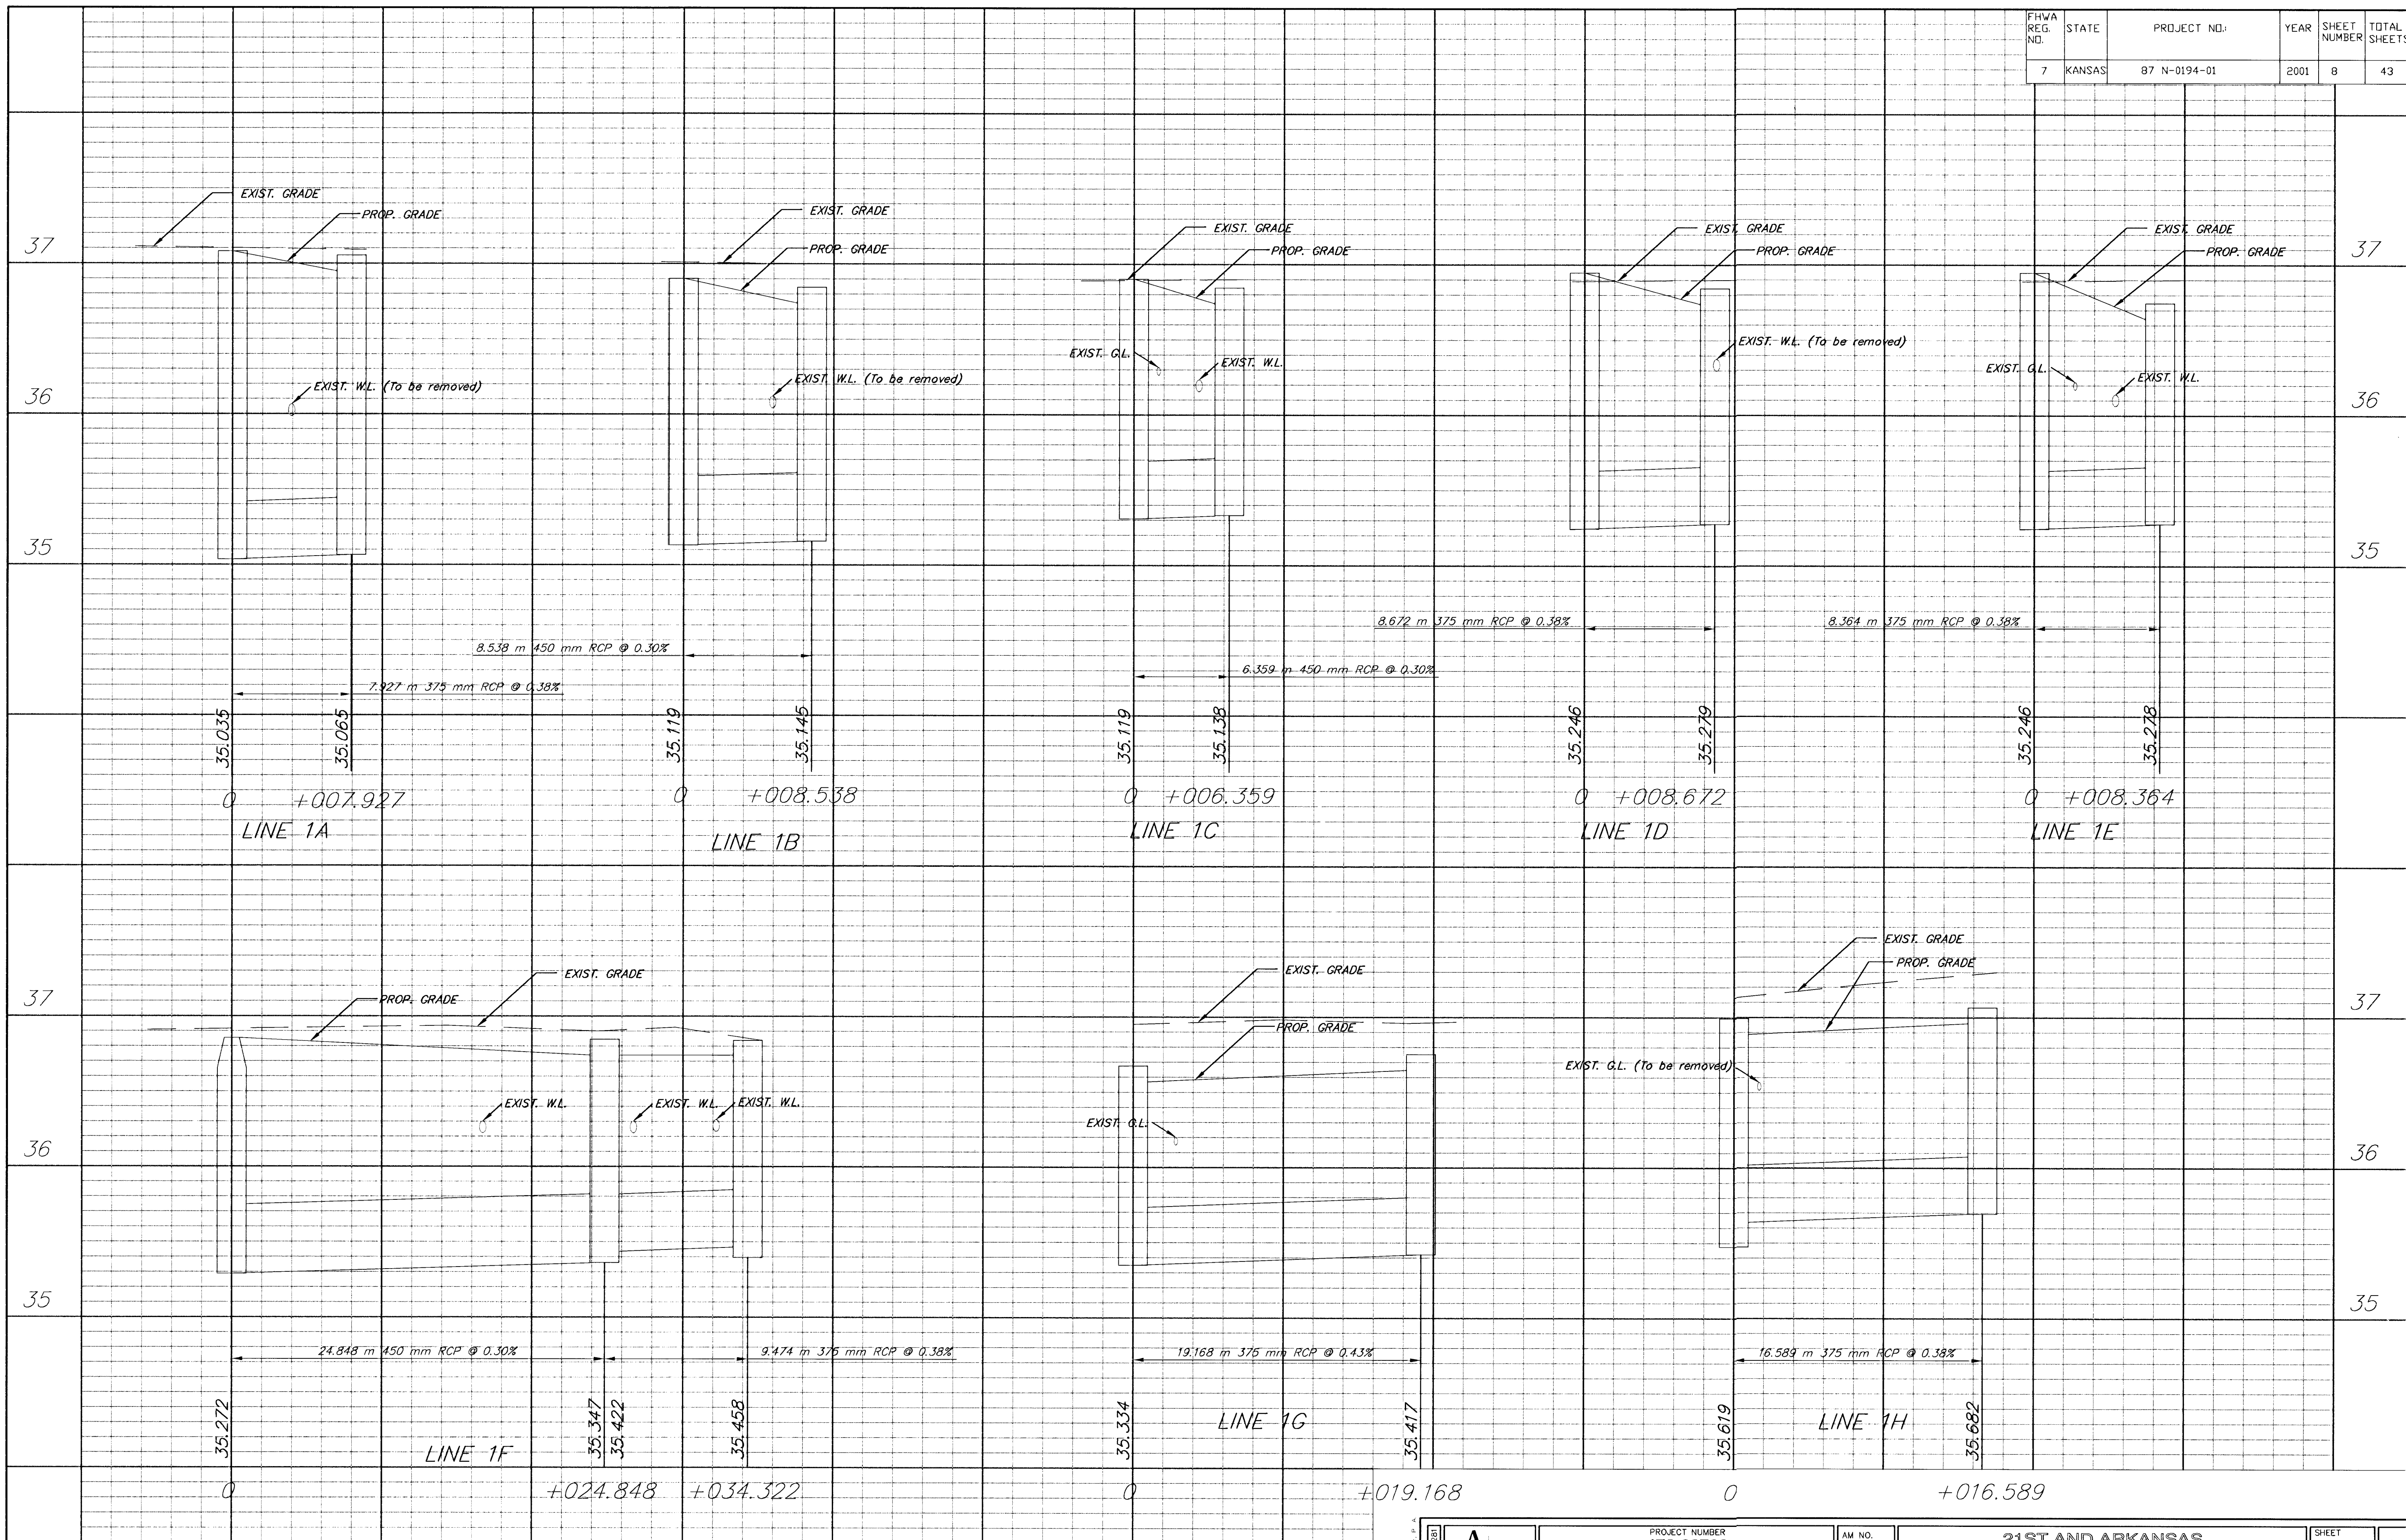

	PROJECT NUMBER <b>472-82783</b>	AM NO. 99147	<b>21ST AND ARKANSAS</b> <b>SWS LINES 1A-1F</b> CITY OF WICHITA	SHEET OF	
	DESIGN RR	DRAWN RR		FILE swwpp3	DATE