

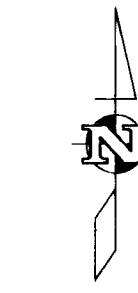


FHWA REG. NO.	STATE	PROJECT NO.	YEAR	SHEET NUMBER	TOTAL SHEETS
7	KANSAS	87 N-0194-01	2001	36	43

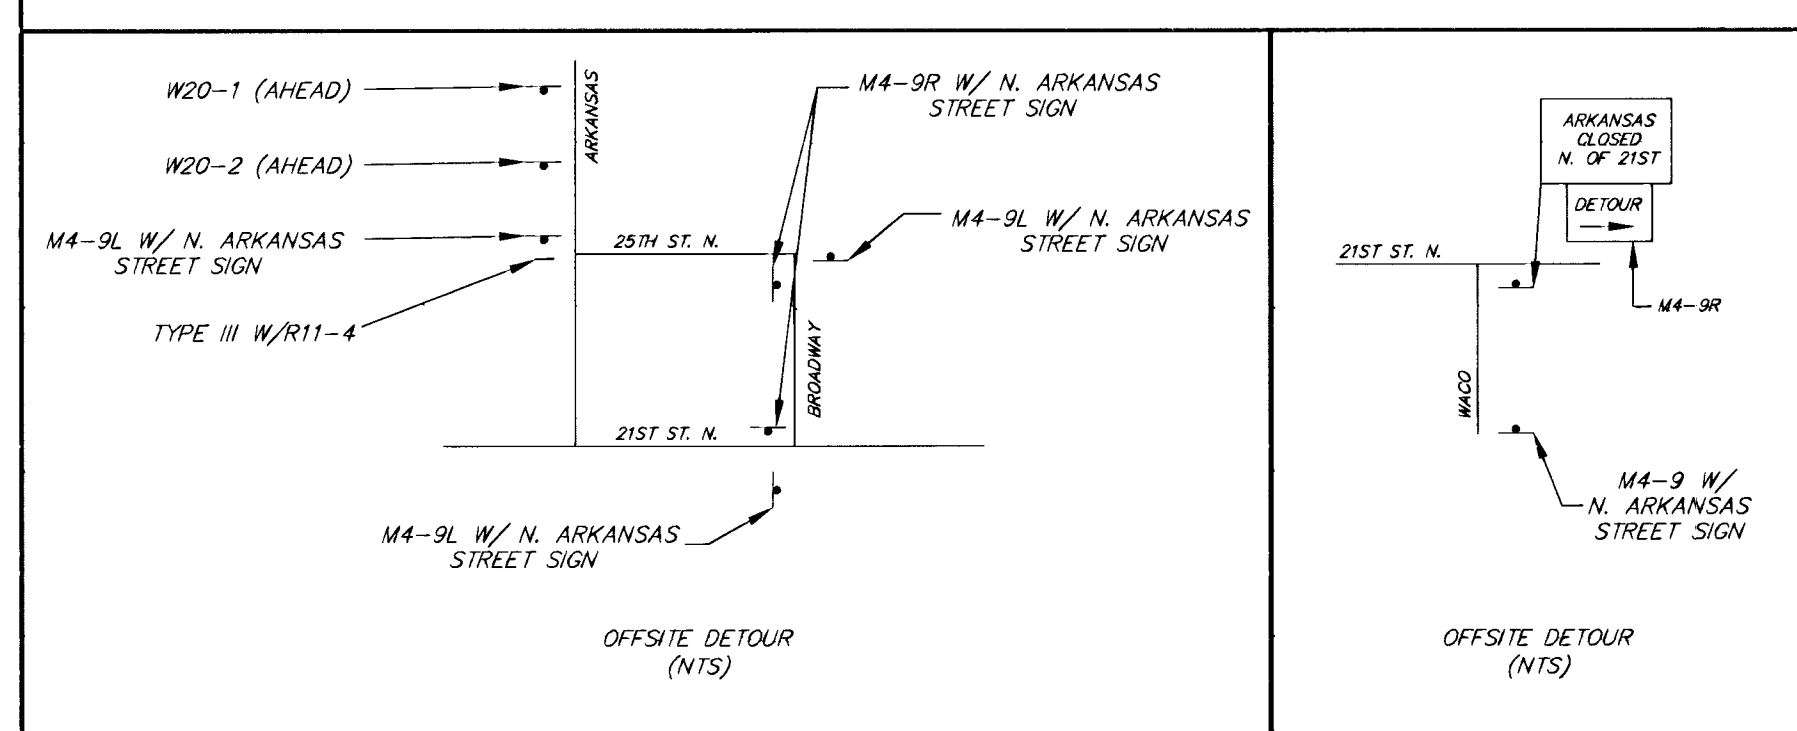

1:800

- NOTES:
1. TRAFFIC CONTROL TO BE IN PHASES AS SHOWN.
  2. ARTERIAL ACCESS TO BUSINESSES TO BE MAINTAINED AT ALL TIMES.

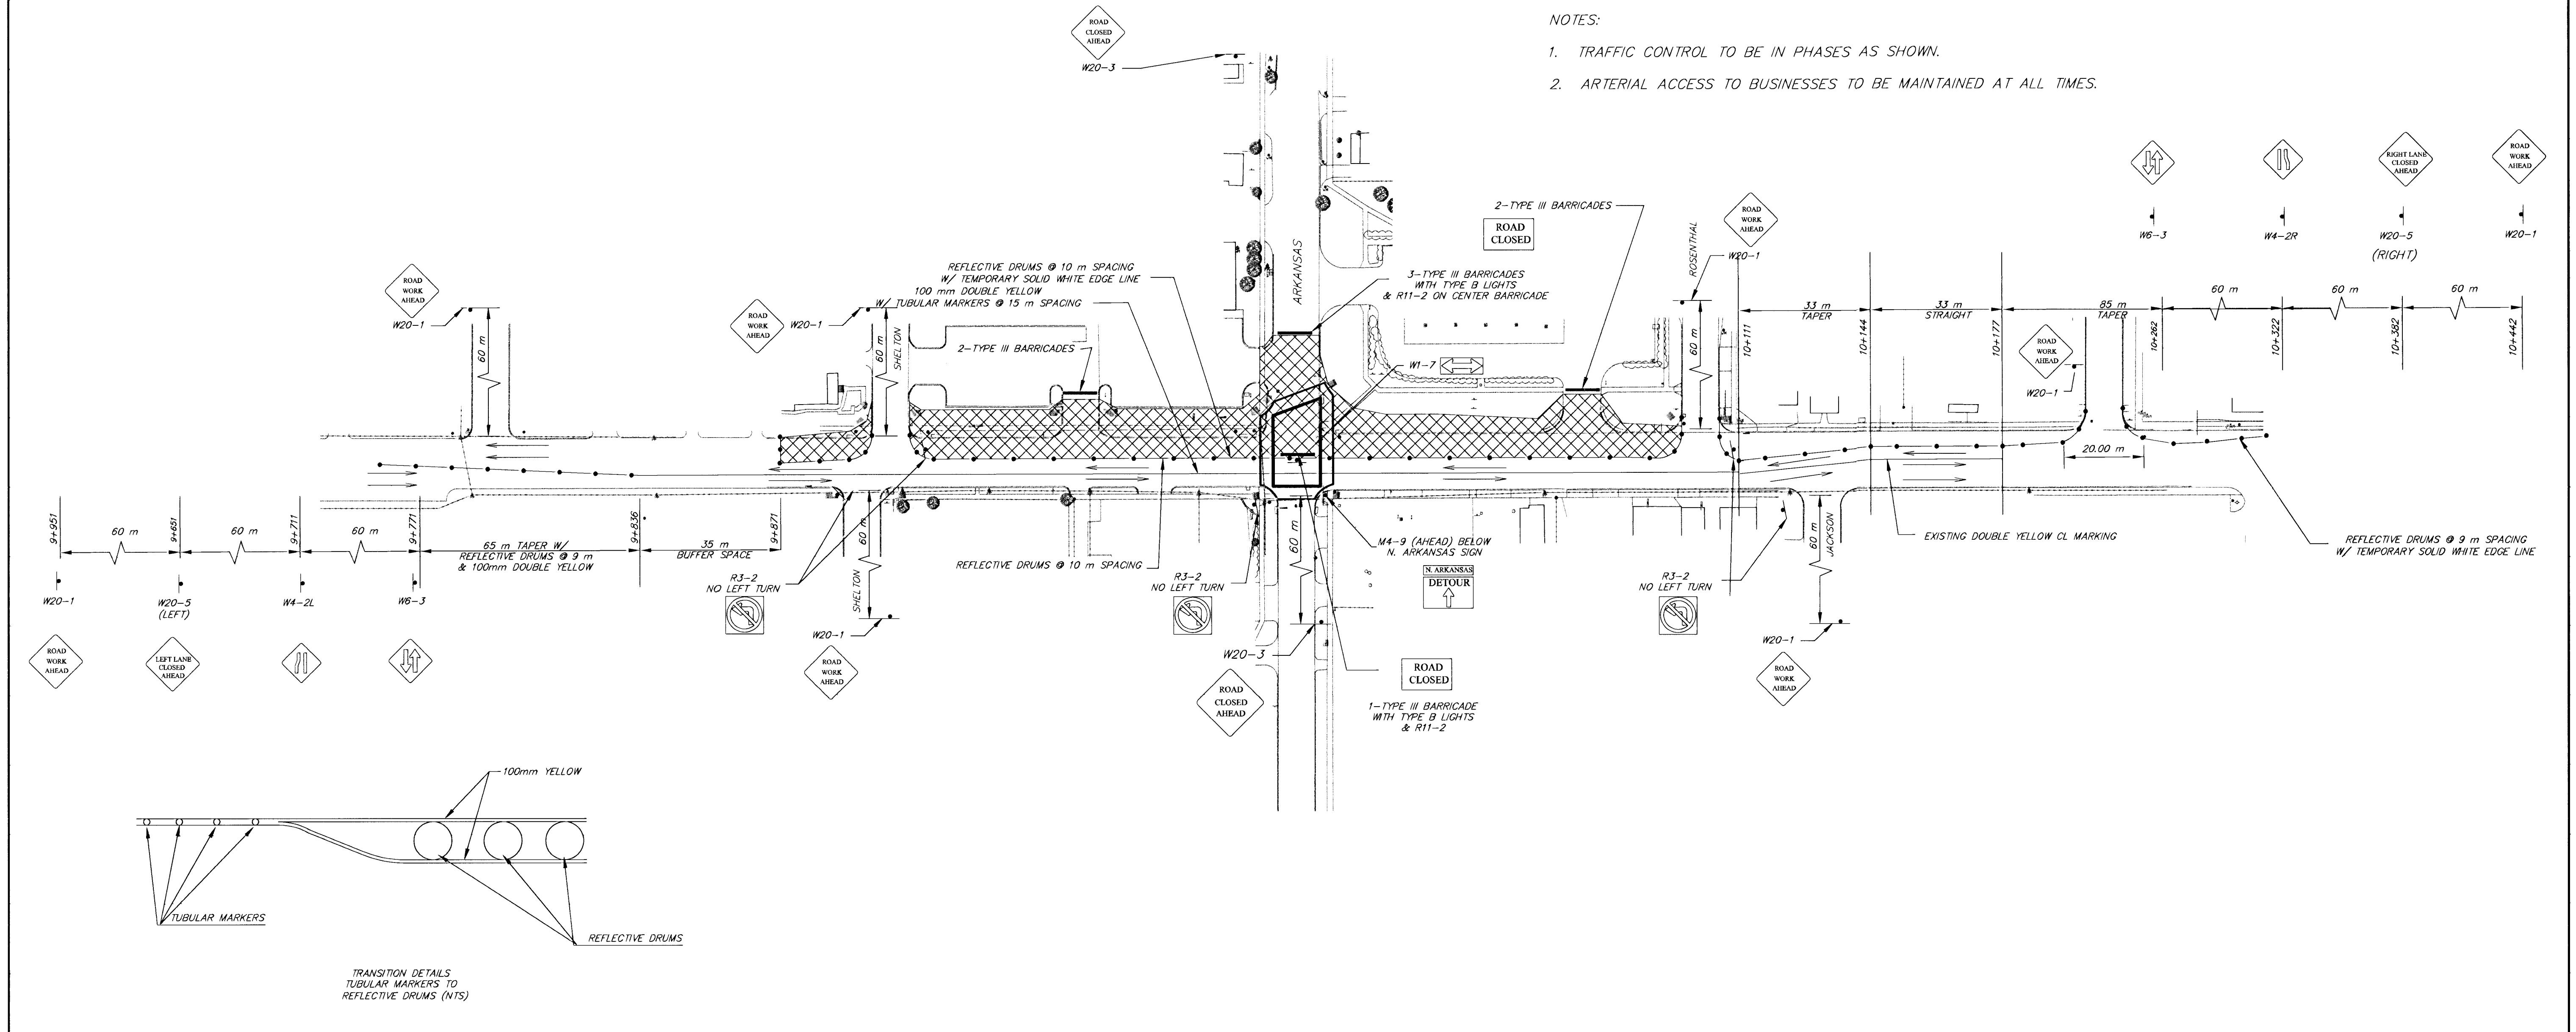

	PROJECT NUMBER <b>472-82783</b>	AM NO. 59147	<b>21ST AND ARKANSAS</b> <b>TRAFFIC CONTROL PLAN PHASE 3</b> CITY OF WICHITA	SHEET OF	
	DESIGN RR	DRAWN RR		FILE Traffic-800	DATE