


FHWA REG. NO.	STATE	PROJECT NO.	YEAR	SHEET NUMBER	TOTAL SHEETS
7	KANSAS	B7 N-0194-01	2001	41	43

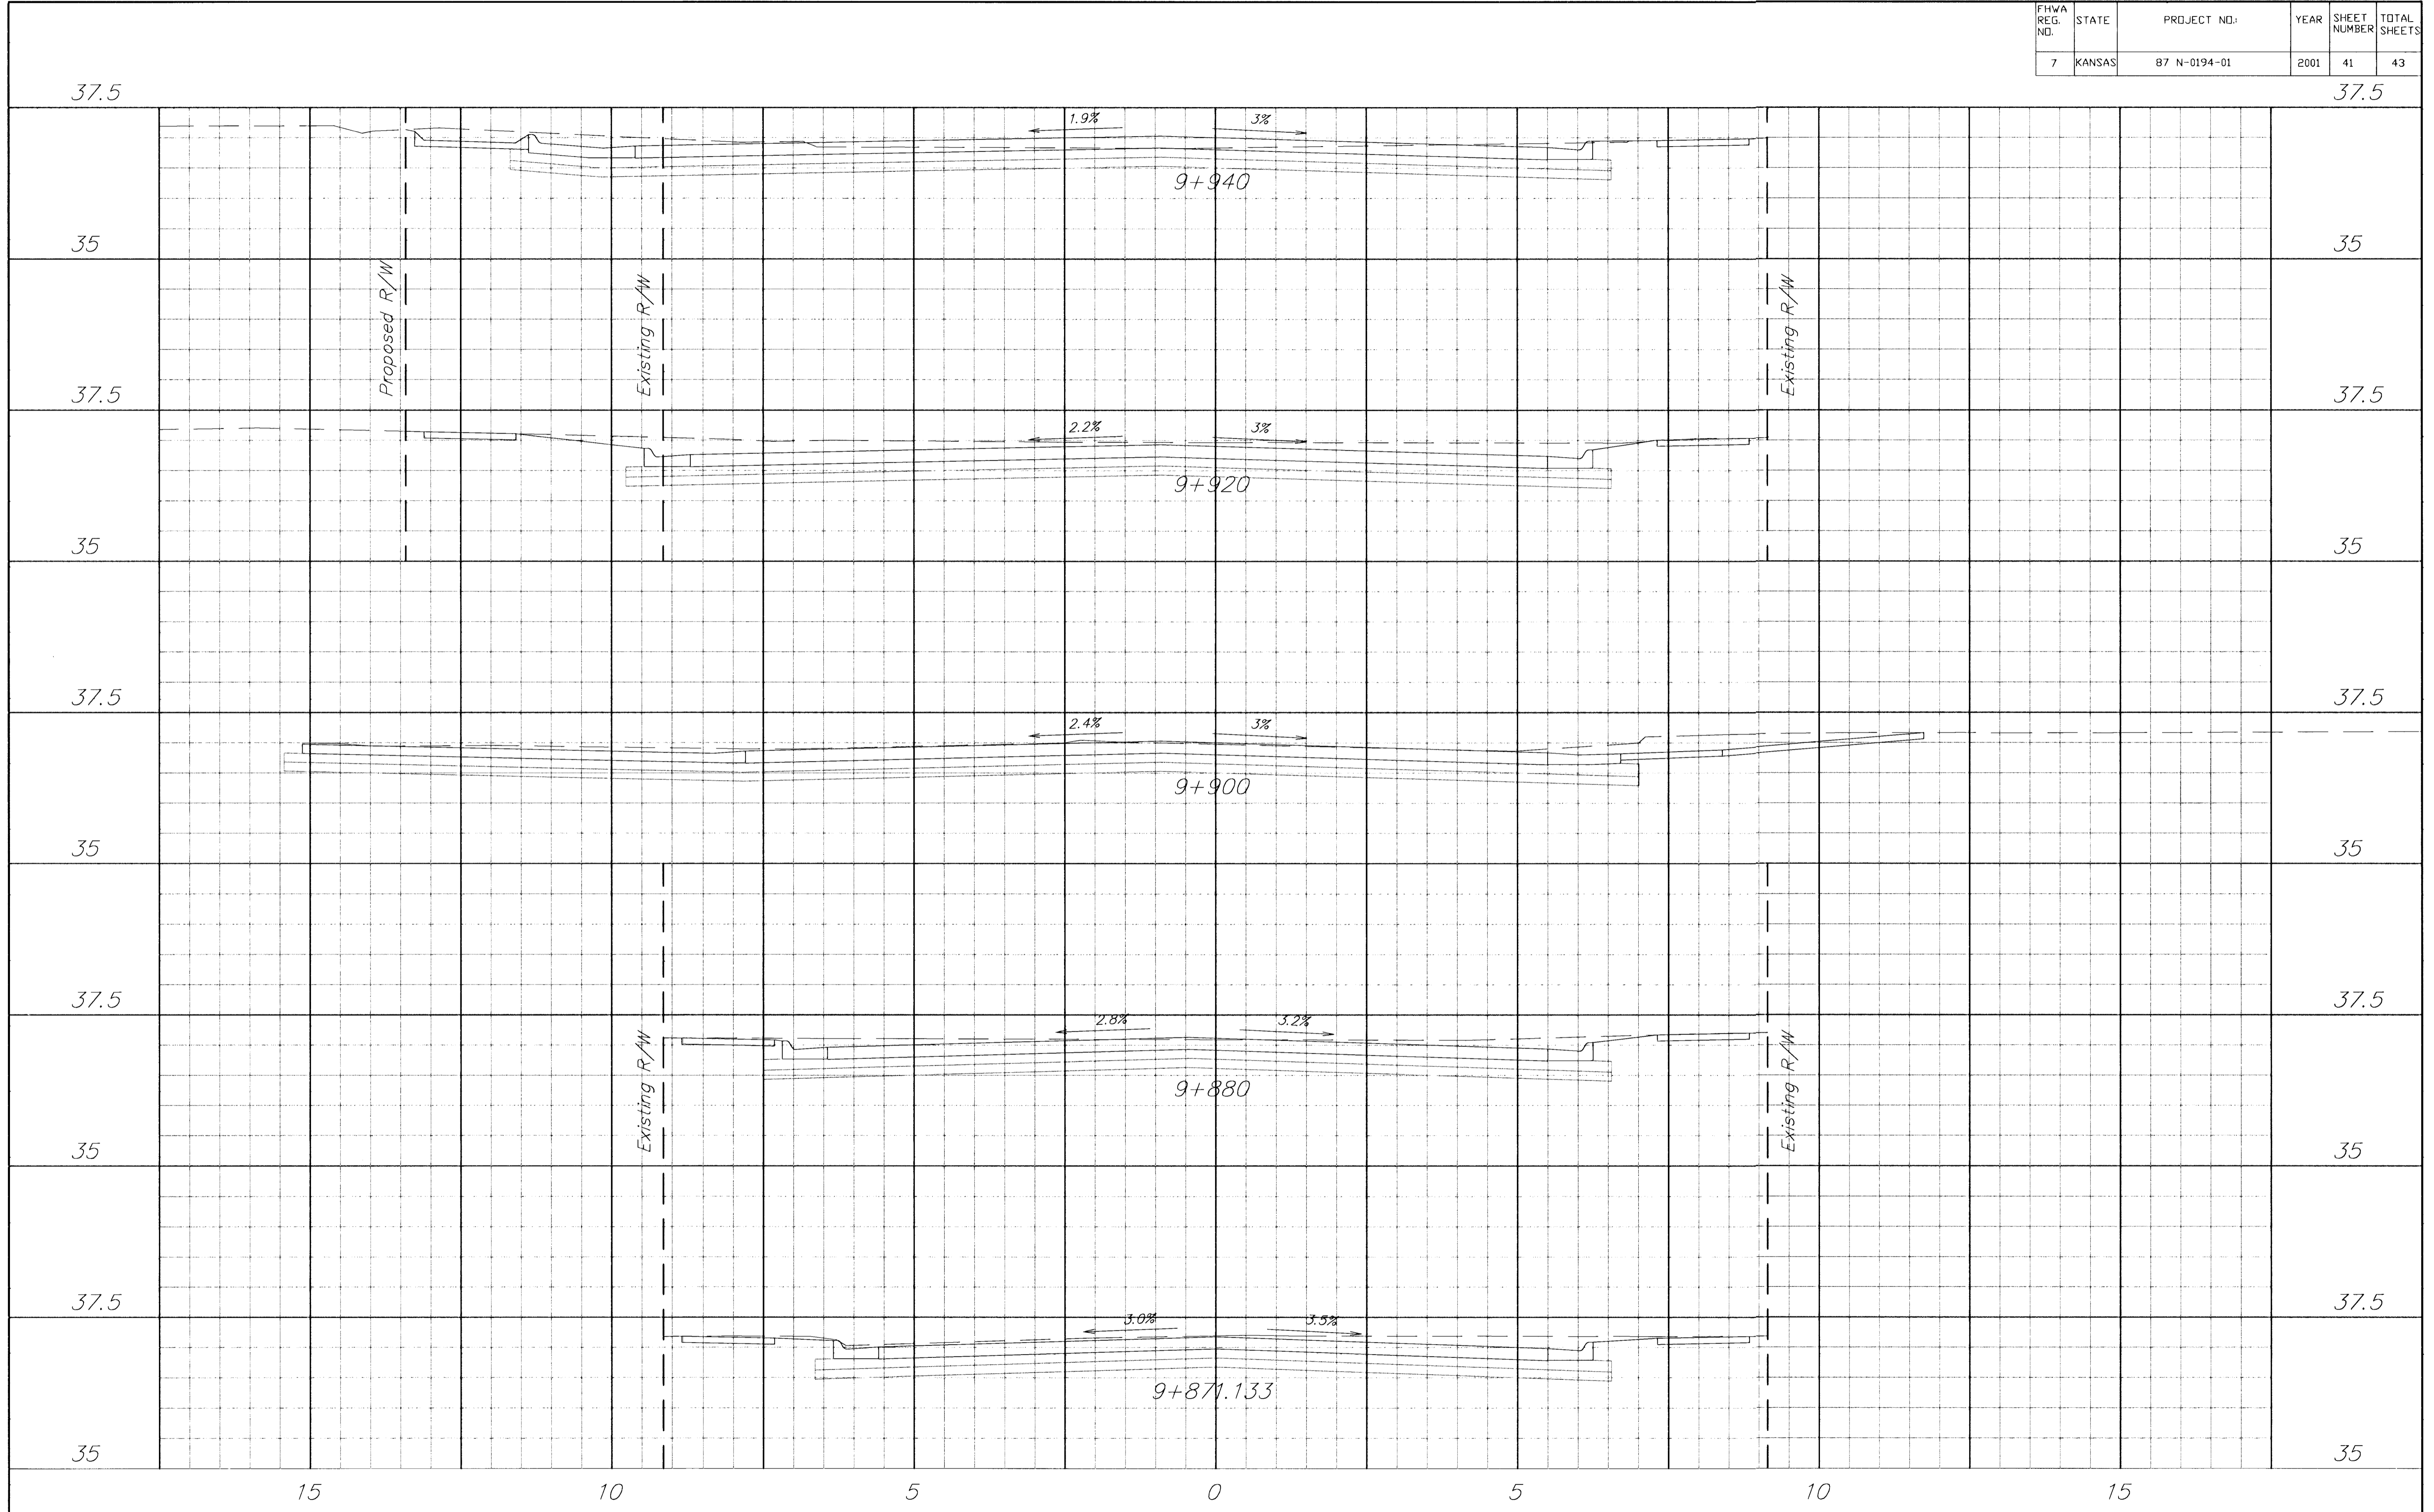

	PROJECT NUMBER 472-82783		AM. NO. 99147	21ST AND ARKANSAS CROSS-SECTIONS CITY OF WICHITA	SHEET
	DESIGN RR	DRAWN RR	FILE xsections		DATE

REVISED
6/17/01