


FHWA REG. NO.	STATE	PROJECT NO.	YEAR	SHEET NUMBER	TOTAL SHEETS
7	KANSAS	87 N-0194-01	2001	43	43

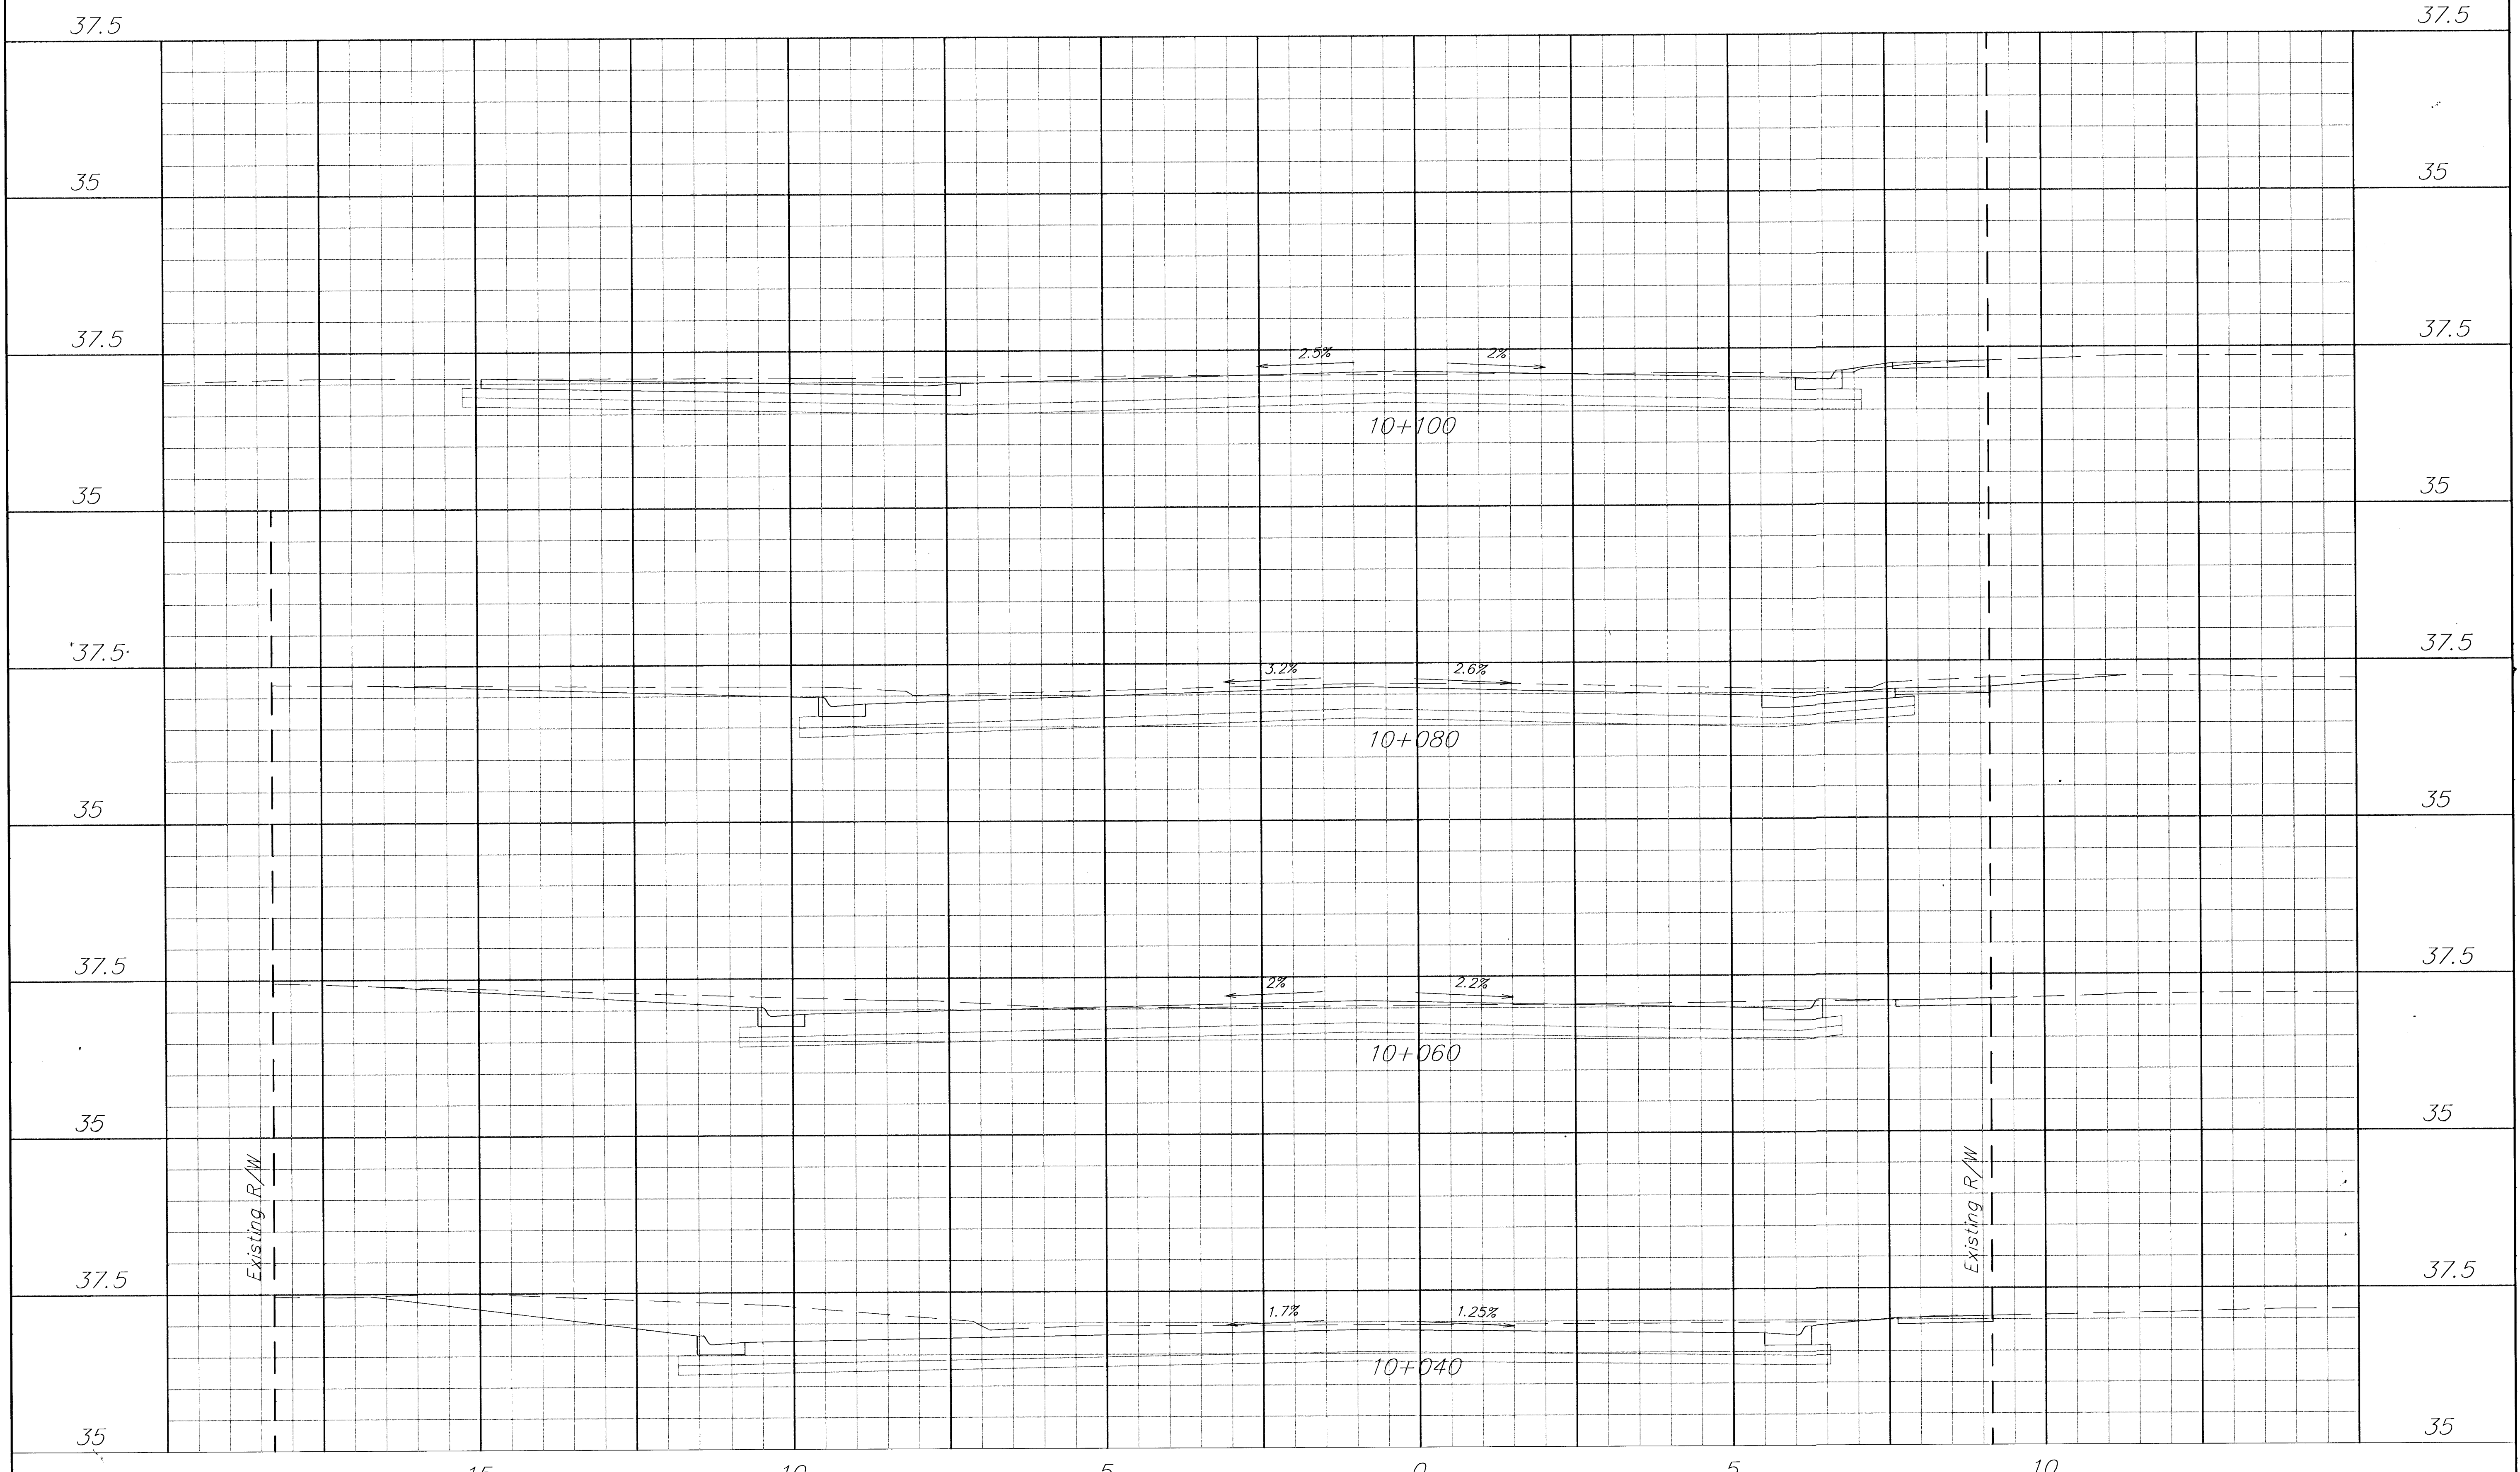

	PROJECT NUMBER <b>472-82783</b>		AM. NO. 29747
	DESIGN RR	DRAWN RR	FILE xsections
		DATE	SCALE 1:50

**21ST AND ARKANSAS**  
**CROSS-SECTIONS**  
CITY OF WICHITA

SHEET  
OF

ISSUED  
8/17/01