


FWA REGION NO.	STATE	PROJECT NO.	FISCAL YEAR	SHEET NO.	TOTAL SHEETS
7	KANSAS	87-N-0223-01	2002	14	56

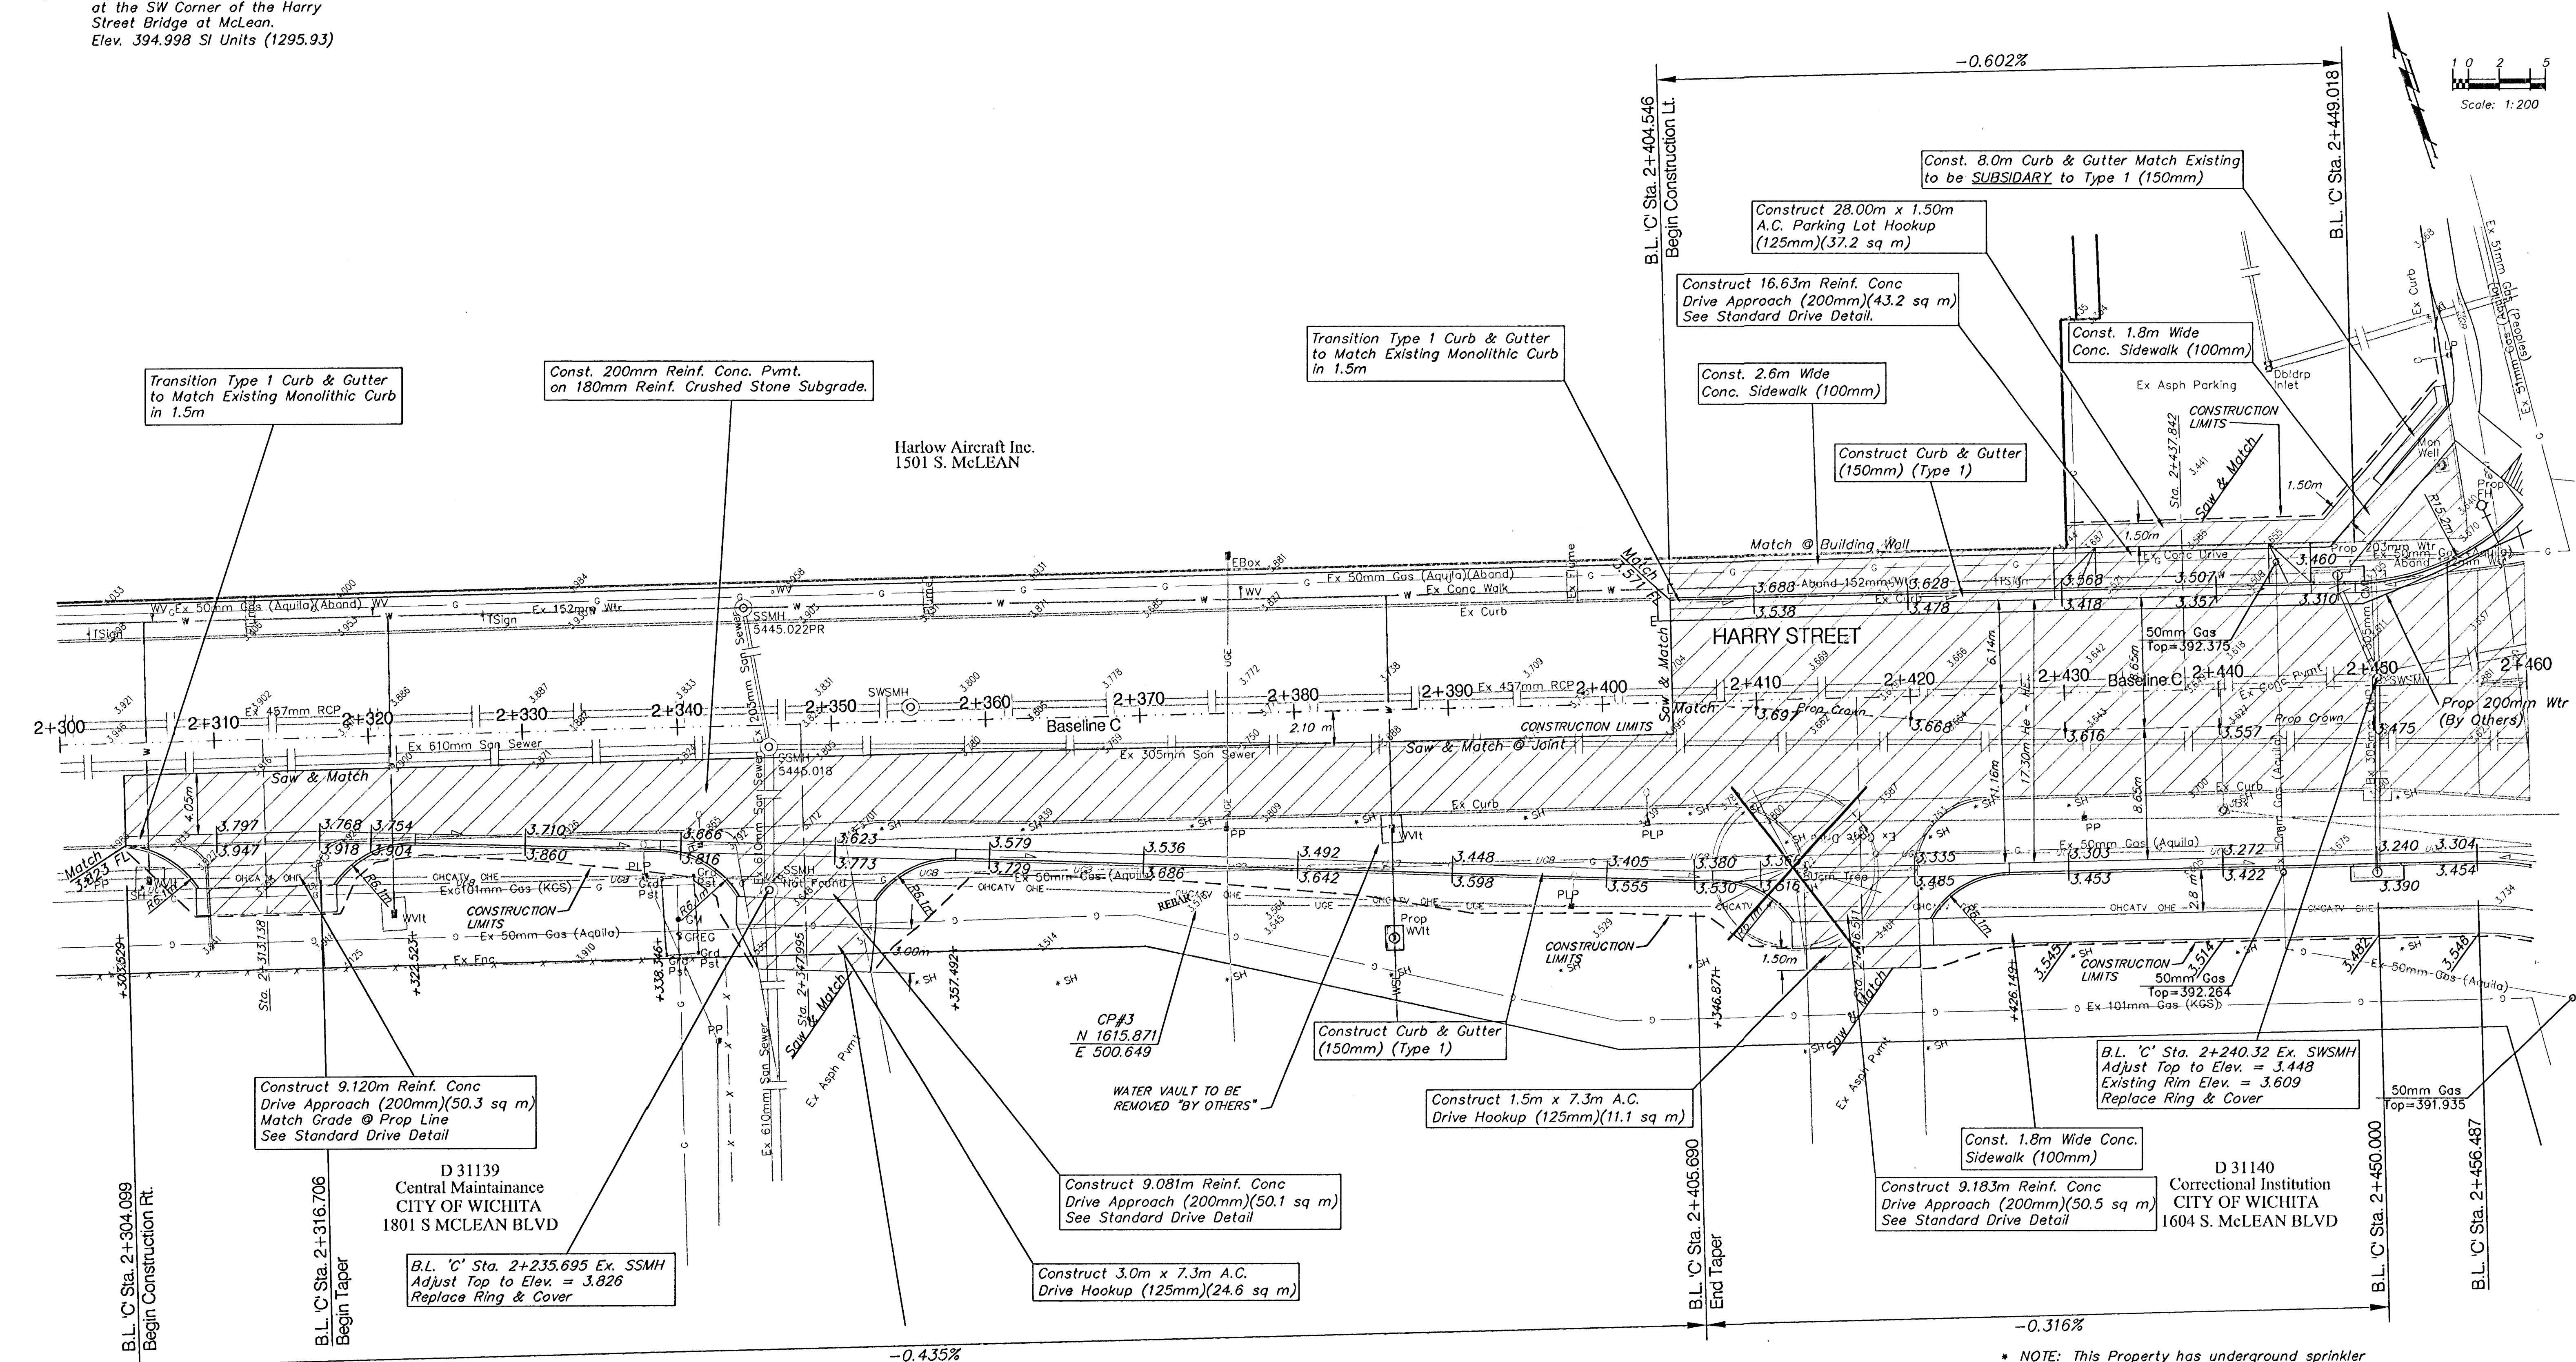

KDOT METRIC

NOTE:
Trees / Shrubs to be removed are marked thus:

NOTE:
Gas Meters, Utility poles, and Electrical junction pedestals, boxes, etc. are to be REMOVED and RELOCATED as necessary by the Respective Utility Company\Owner PRIOR TO CONSTRUCTION of this Project.

PROJECT NUMBER 472-83781			SHEET NAME Pav04		ENGINEERING DIRECTORY F:\HarryMcLean\Pav	
DESIGN JFB	DRAWN KWR	APPROVED JFB	DATE Oct 03	SCALE 1:200	BAUGHMAN NO 01-03-E943	

CAPITAL IMPROVEMENT PROJECT
HARRY STREET PAVING
B.L. "C" Sta. 2+304.099 to B.L. "C" Sta. 2+456.487
HARRY & MCLEAN INTERSECTION IMPROVEMENTS

BAUGHMAN COMPANY, P.A.
ENGINEERING, SURVEYING, & PLANNING
318-282-7271 * 315 ELLIS * WICHITA, KANSAS 67211