


PLOTTED: Thursday, September 22, 2016 @ 01:25PM

J:\PROJECTS\2016\19104078_COW_21ST & OLIVER_CAD\SHOTS\05 CIVIL\CONTROL-BUBBLE\15178E901.DWG

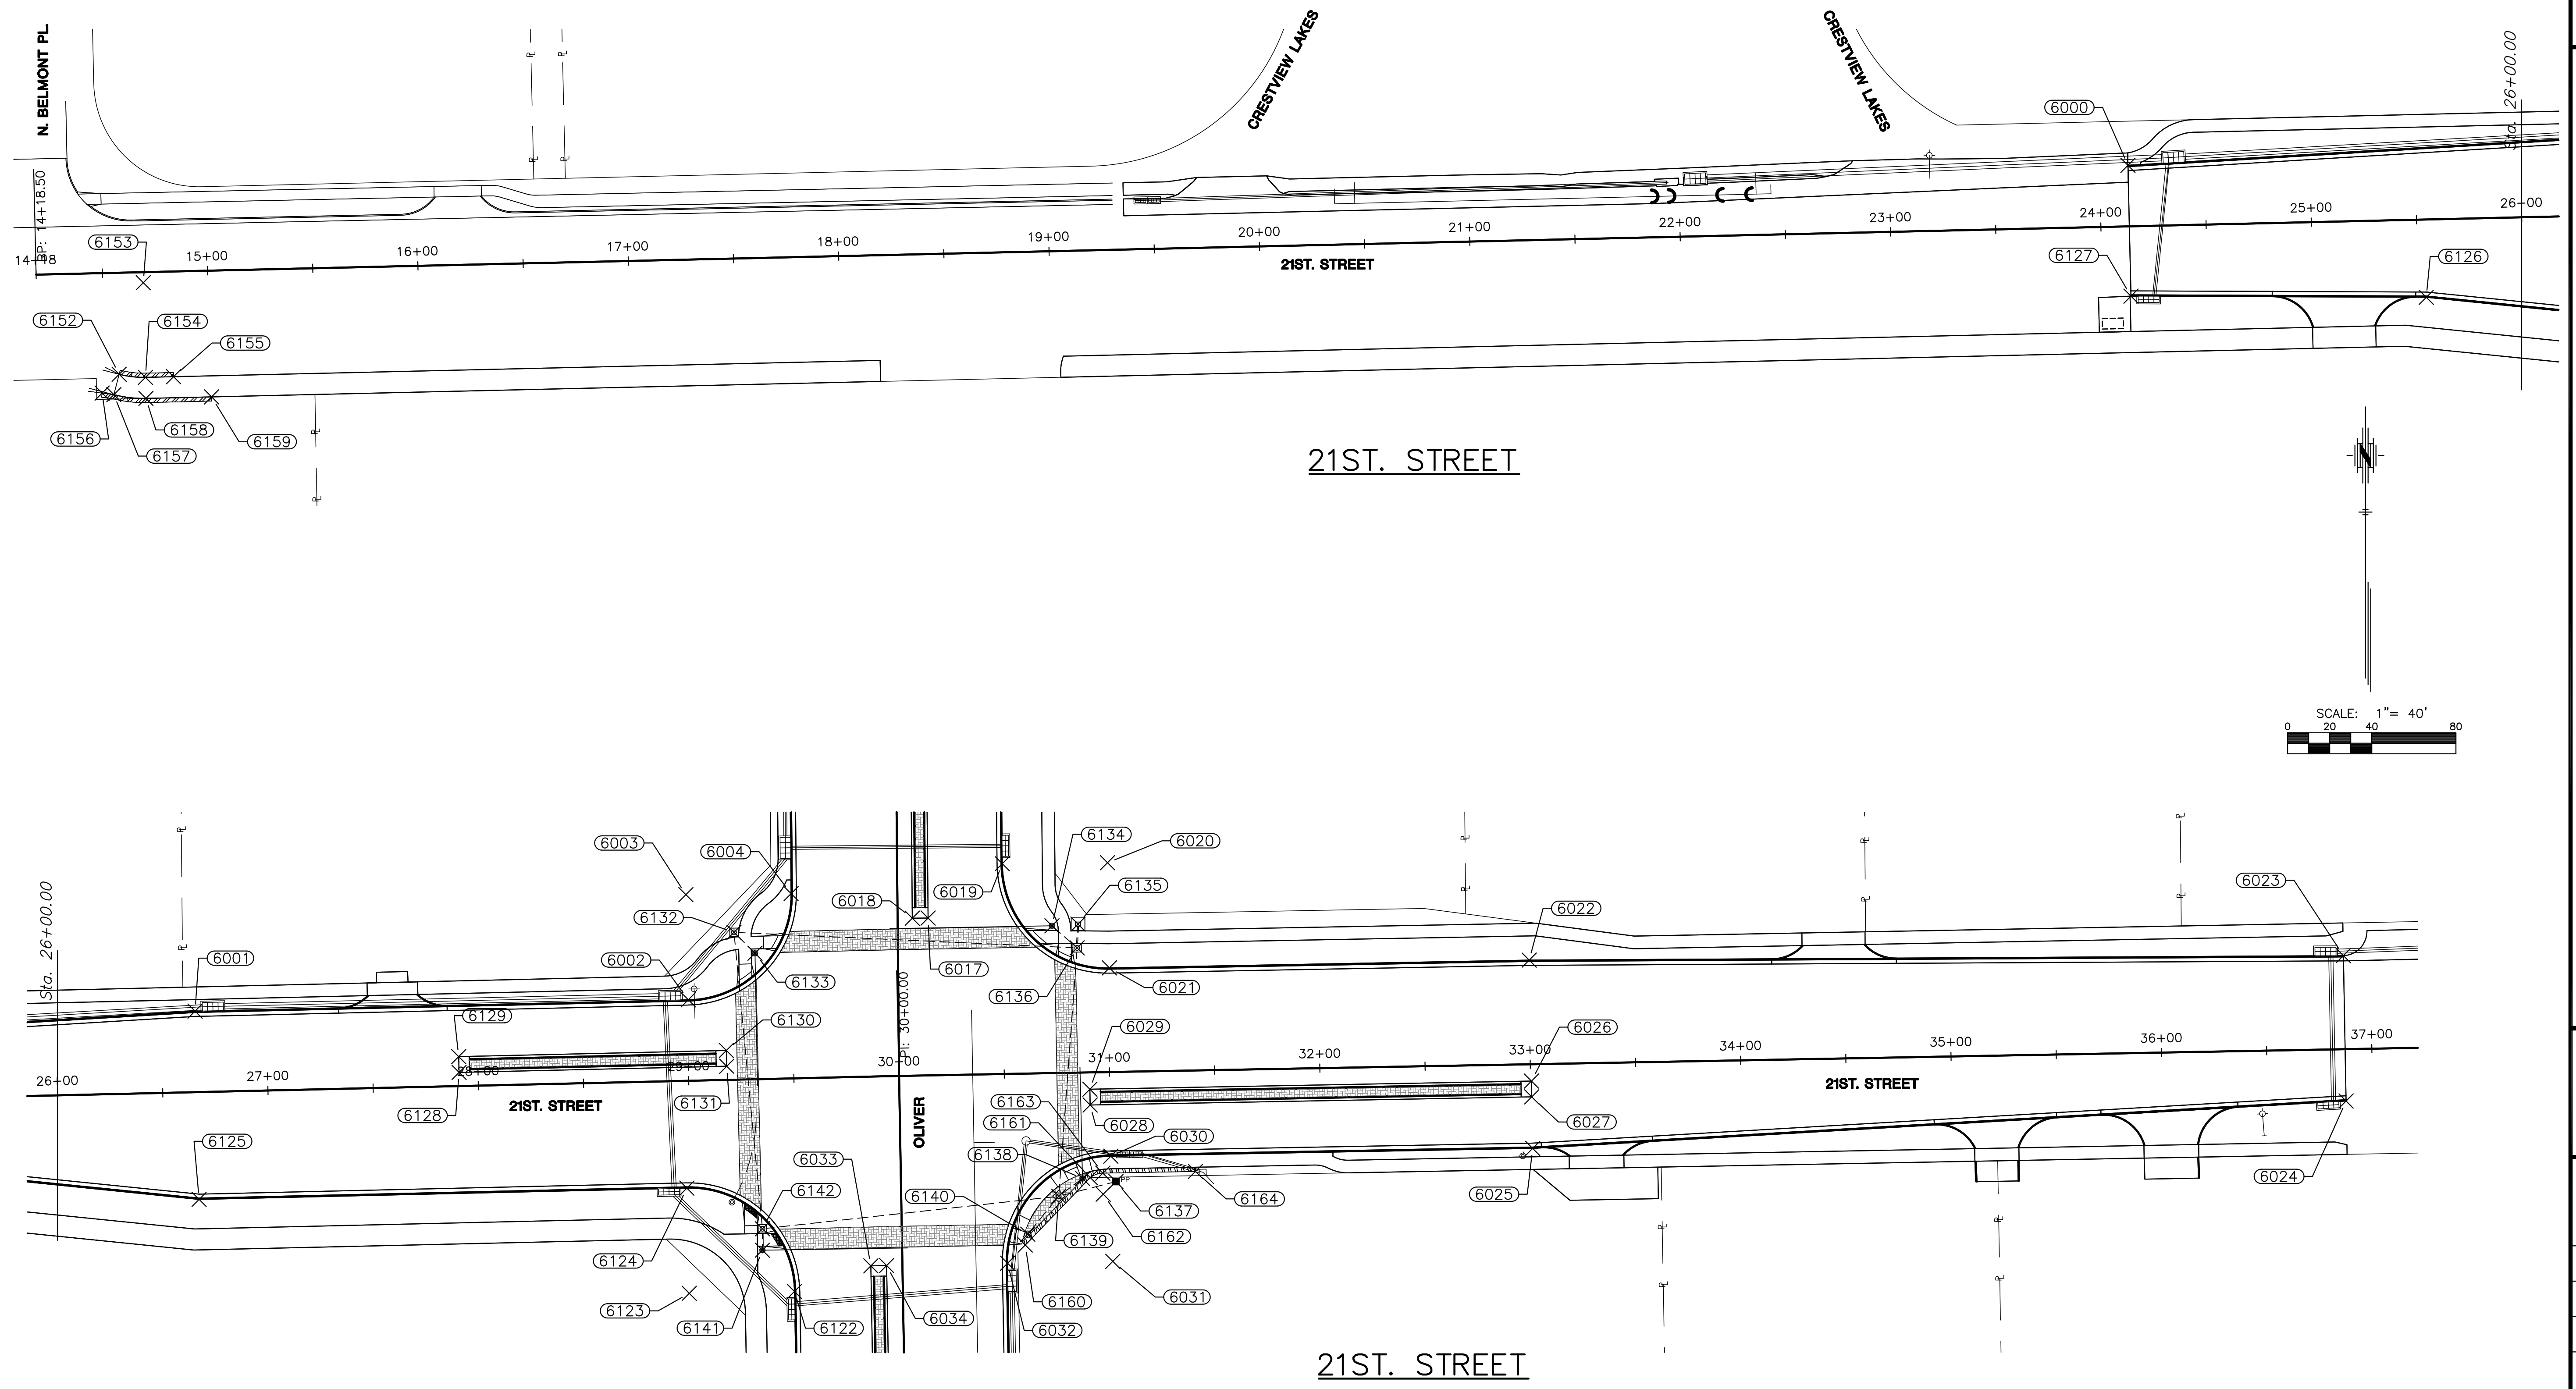

STREET IMPROVEMENTS FOR
21ST & OLIVER INTERSECTION
WICHITA, KANSAS

©2016
MKEC Engineering
All Rights Reserved
www.mkec.com
These drawings and their contents, including, but not limited to, all concepts, designs, & ideas are the exclusive property of MKEC Engineering (MKEC), and may not be used or reproduced in any way without the express consent of MKEC.

**PAVING
BUBBLE MAP**

PROJECT NO.	472-85213	
DATE	SEPT. 2016	
SCALE	AS SHOWN	
DESIGNED	DRAWN	CHECKED
JTC	DM	JTC
#	---	###/###/###
NO.	REVISION	DATE