


PLOTTED: Thursday, September 22, 2016 @ 01:50PM

J:\PROJECTS\2016\19104078_COW_21ST & OLIVER_XXXXXX CAD\SHITS\65 CIVIL\CONTROL-BUBBLE\15175EB02.DWG

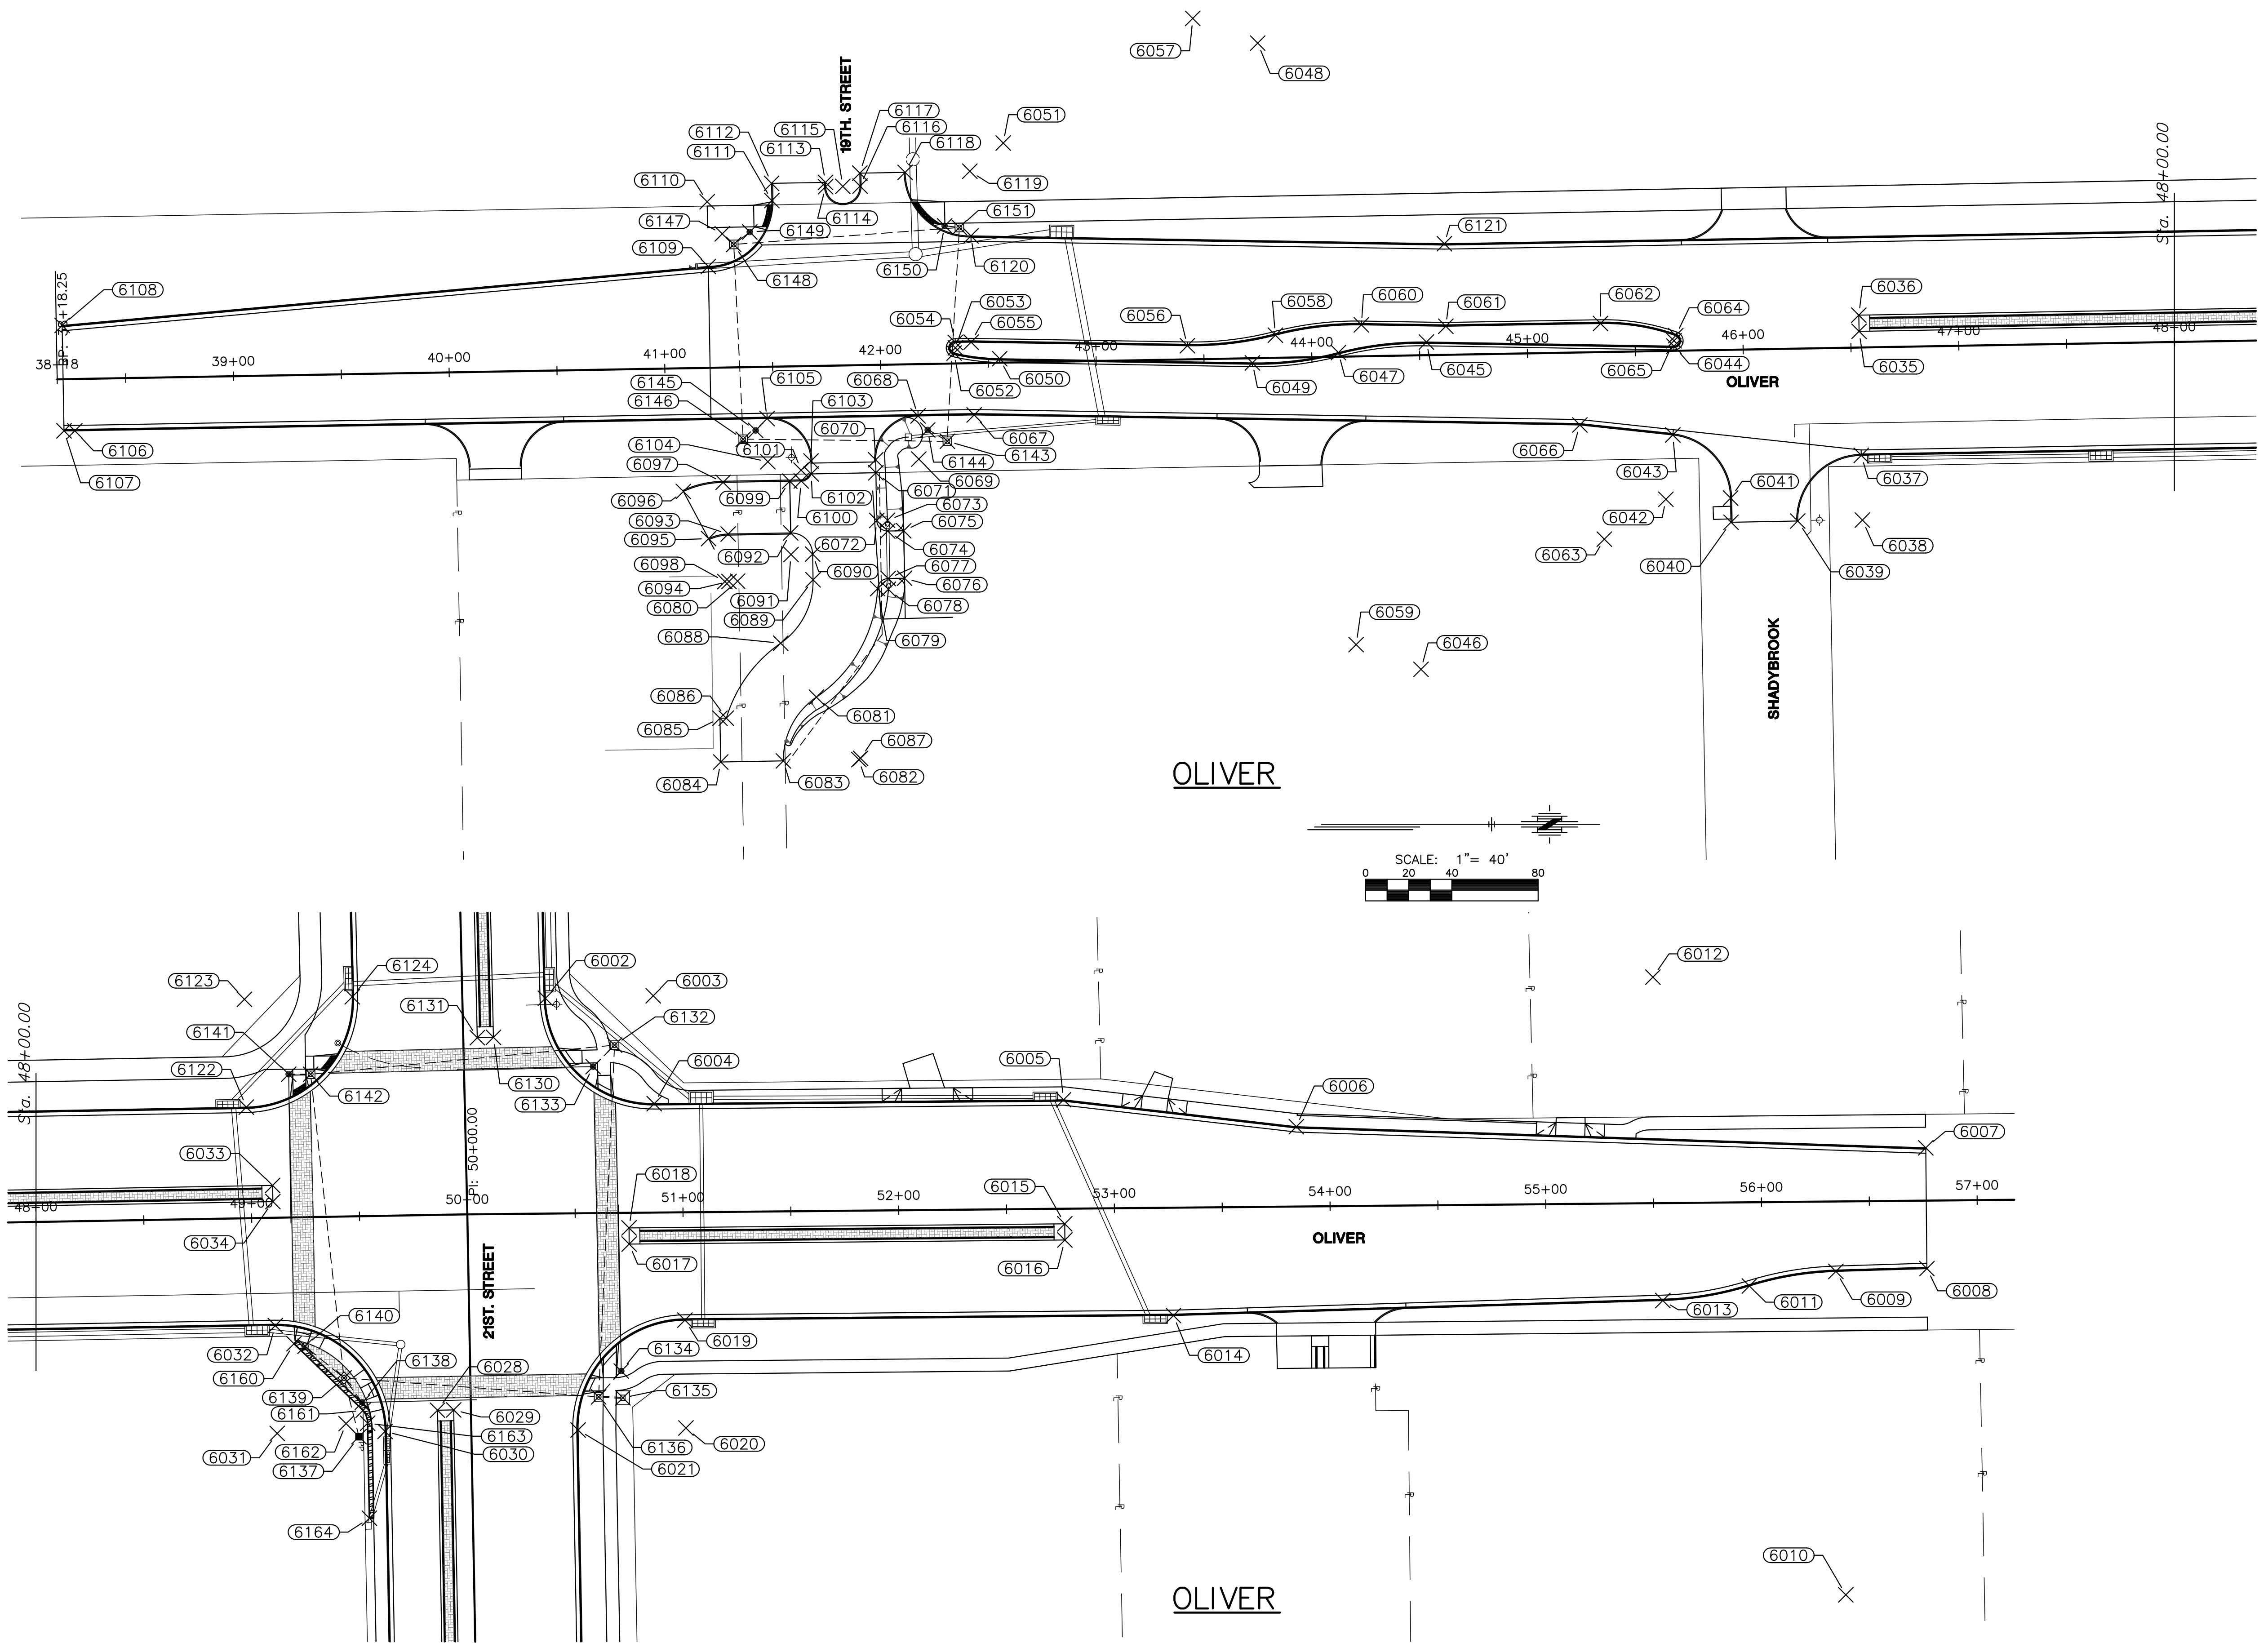

STREET IMPROVEMENTS FOR
21ST & OLIVER INTERSECTION
 WICHITA, KANSAS

©2016 MKEC Engineering All Rights Reserved www.mkec.com
 These drawings and their contents, including, but not limited to, all concepts, designs, & ideas are the exclusive property of MKEC Engineering (MKEC), and may not be used or reproduced in any way without the express consent of MKEC.

PAVING BUBBLE MAP

PROJECT NO.	472-85213	
DATE	SEPT. 2016	
SCALE	AS SHOWN	
DESIGNED	DRAWN	CHECKED
JTC	DM	JTC
#	----	###/###/###
NO.	REVISION	DATE