
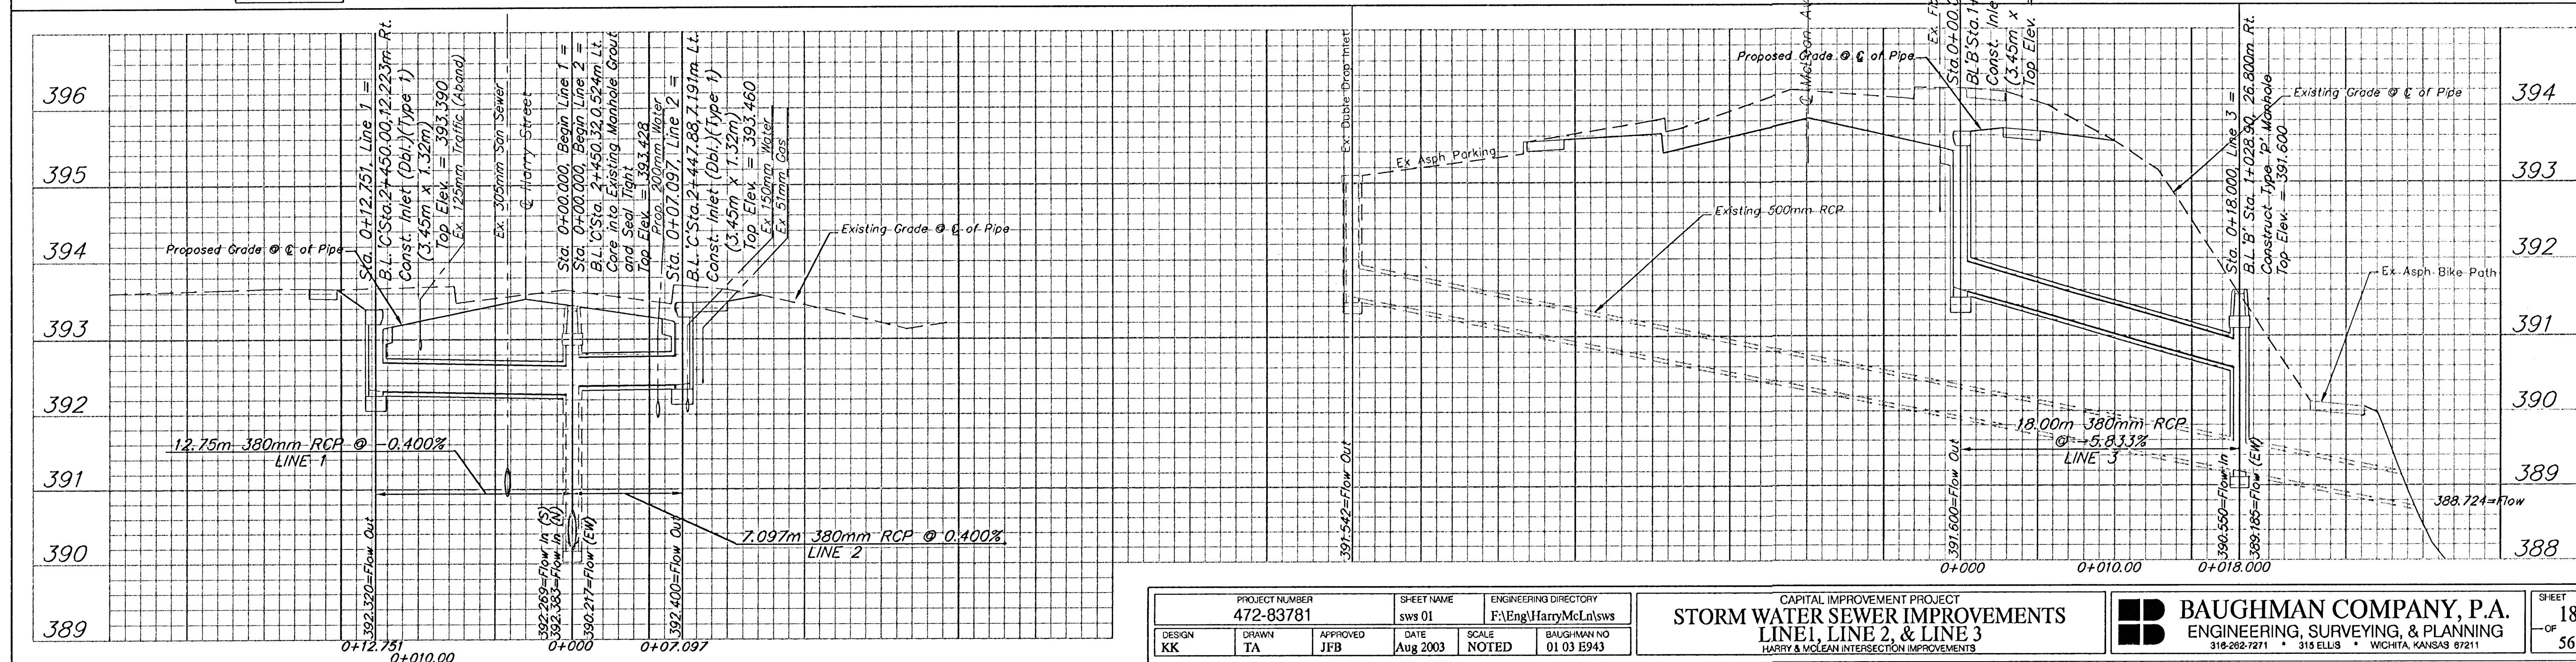
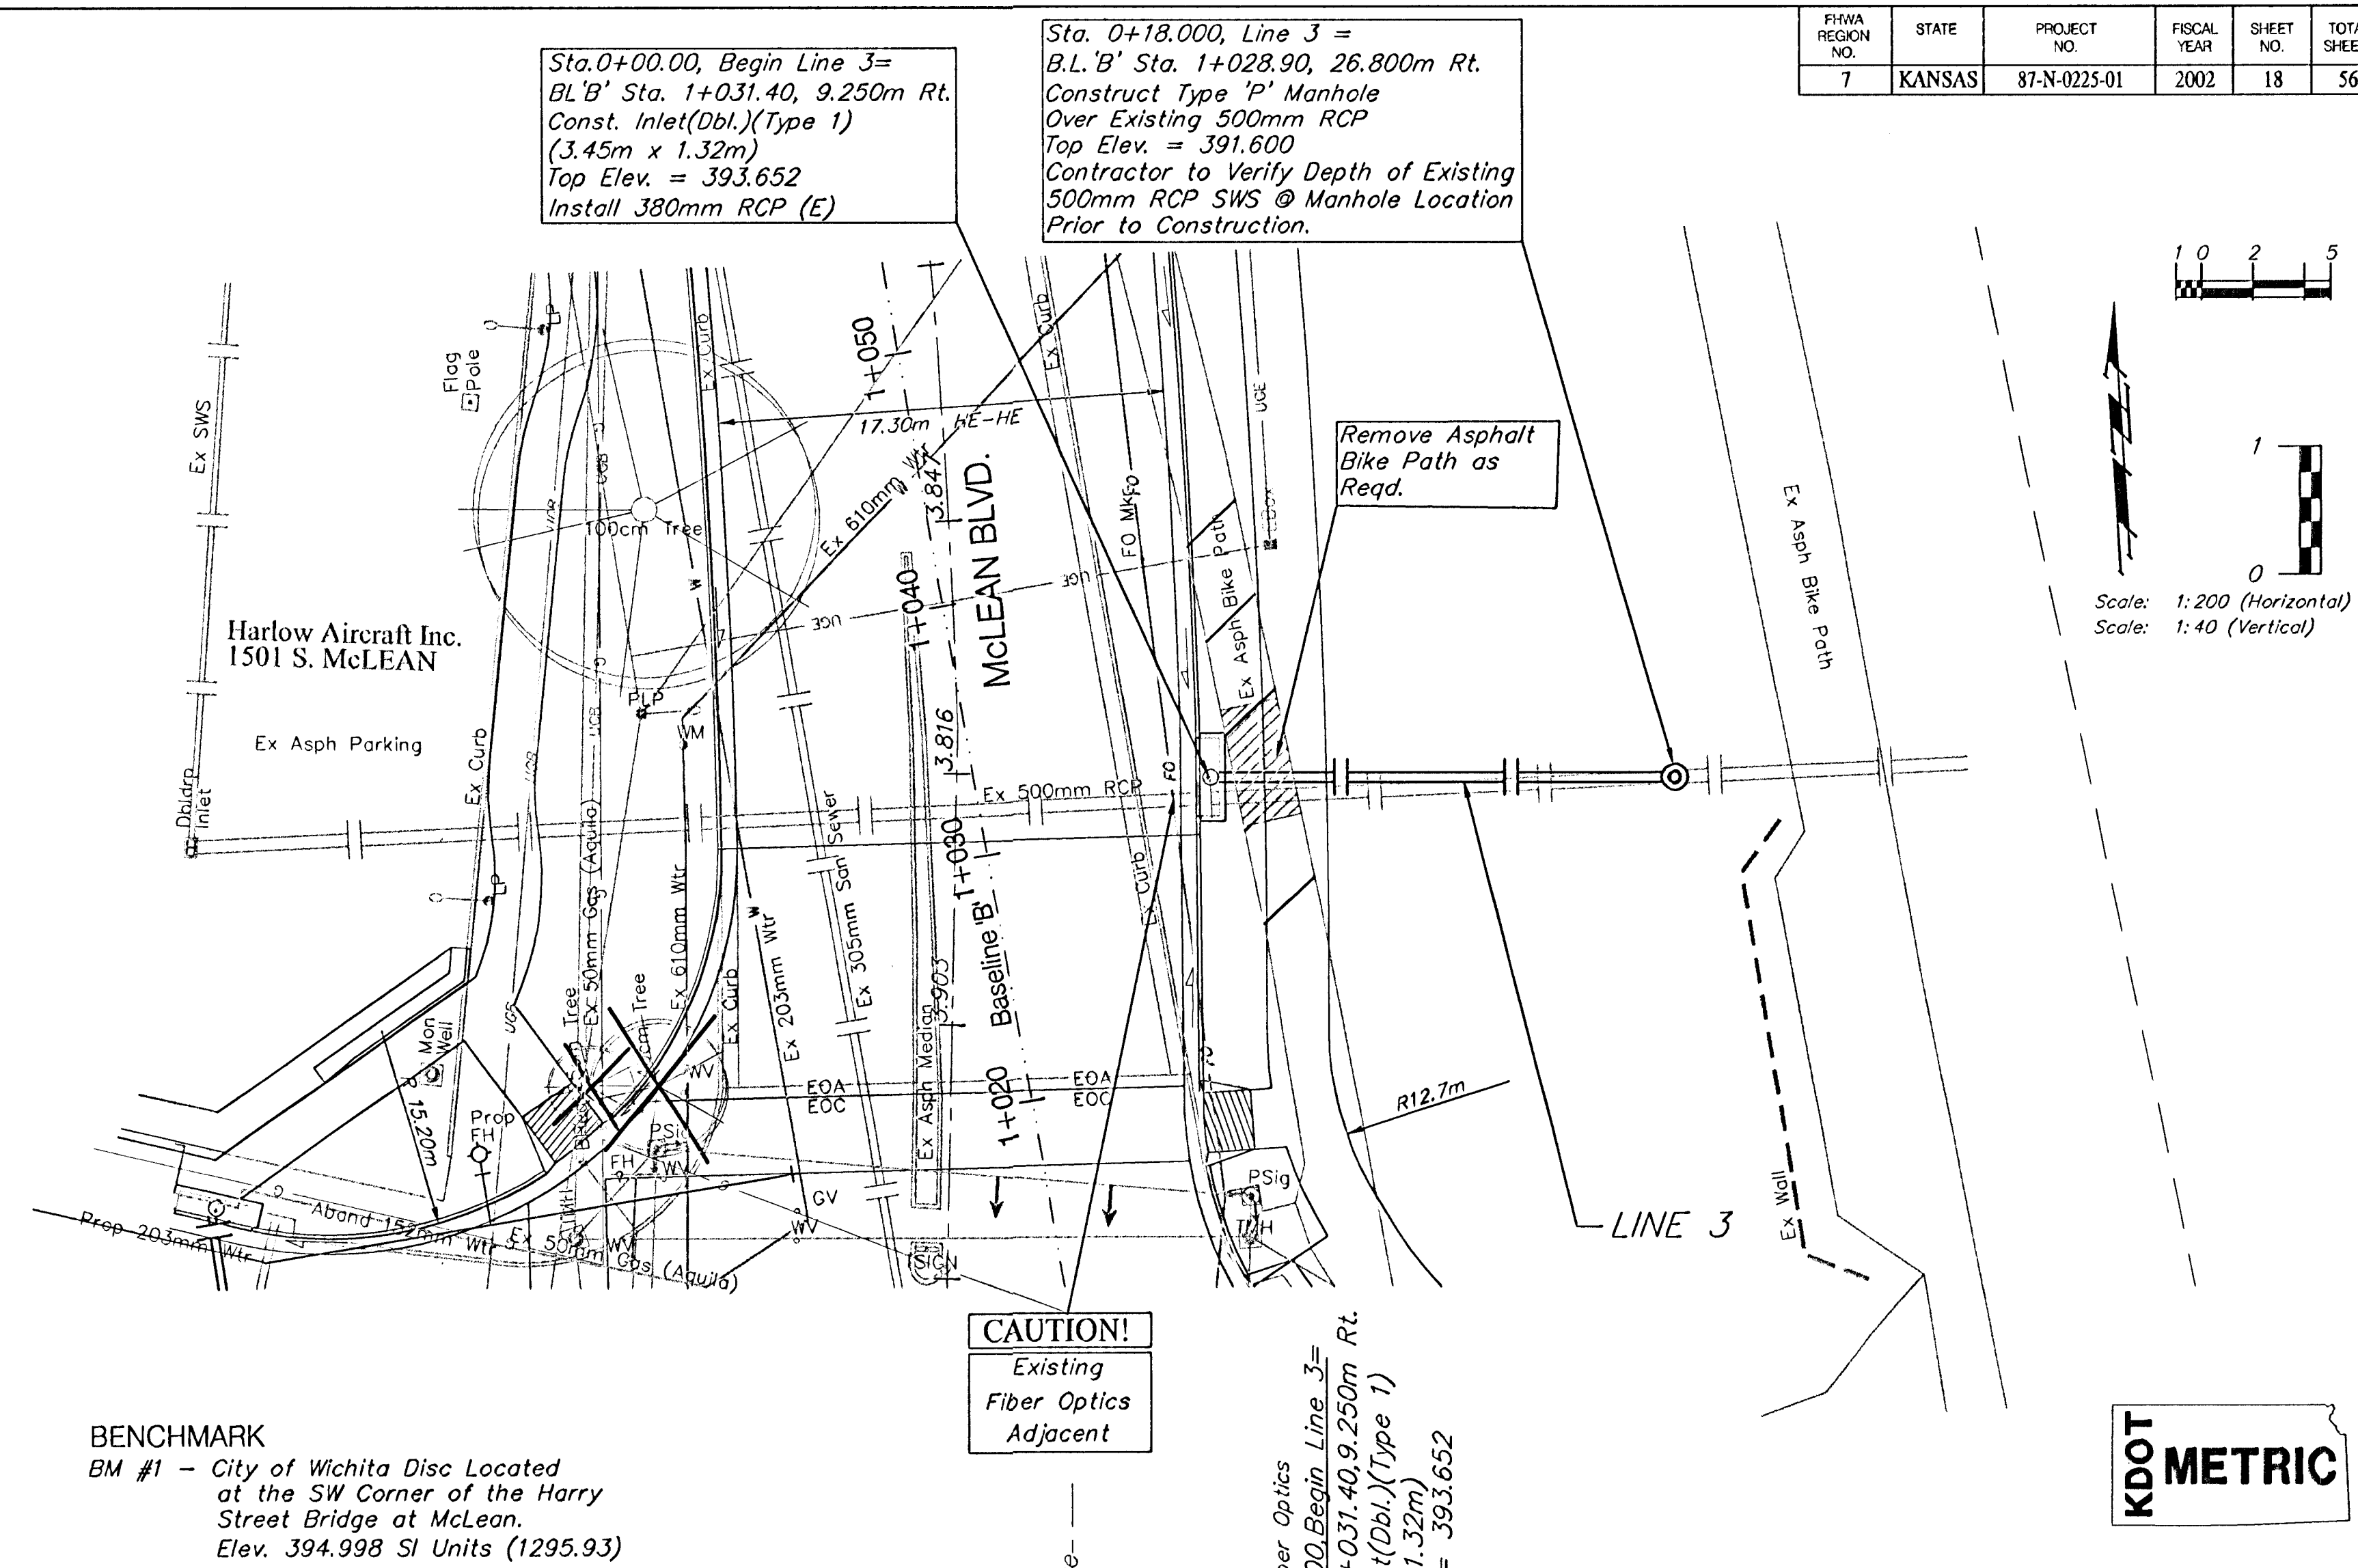


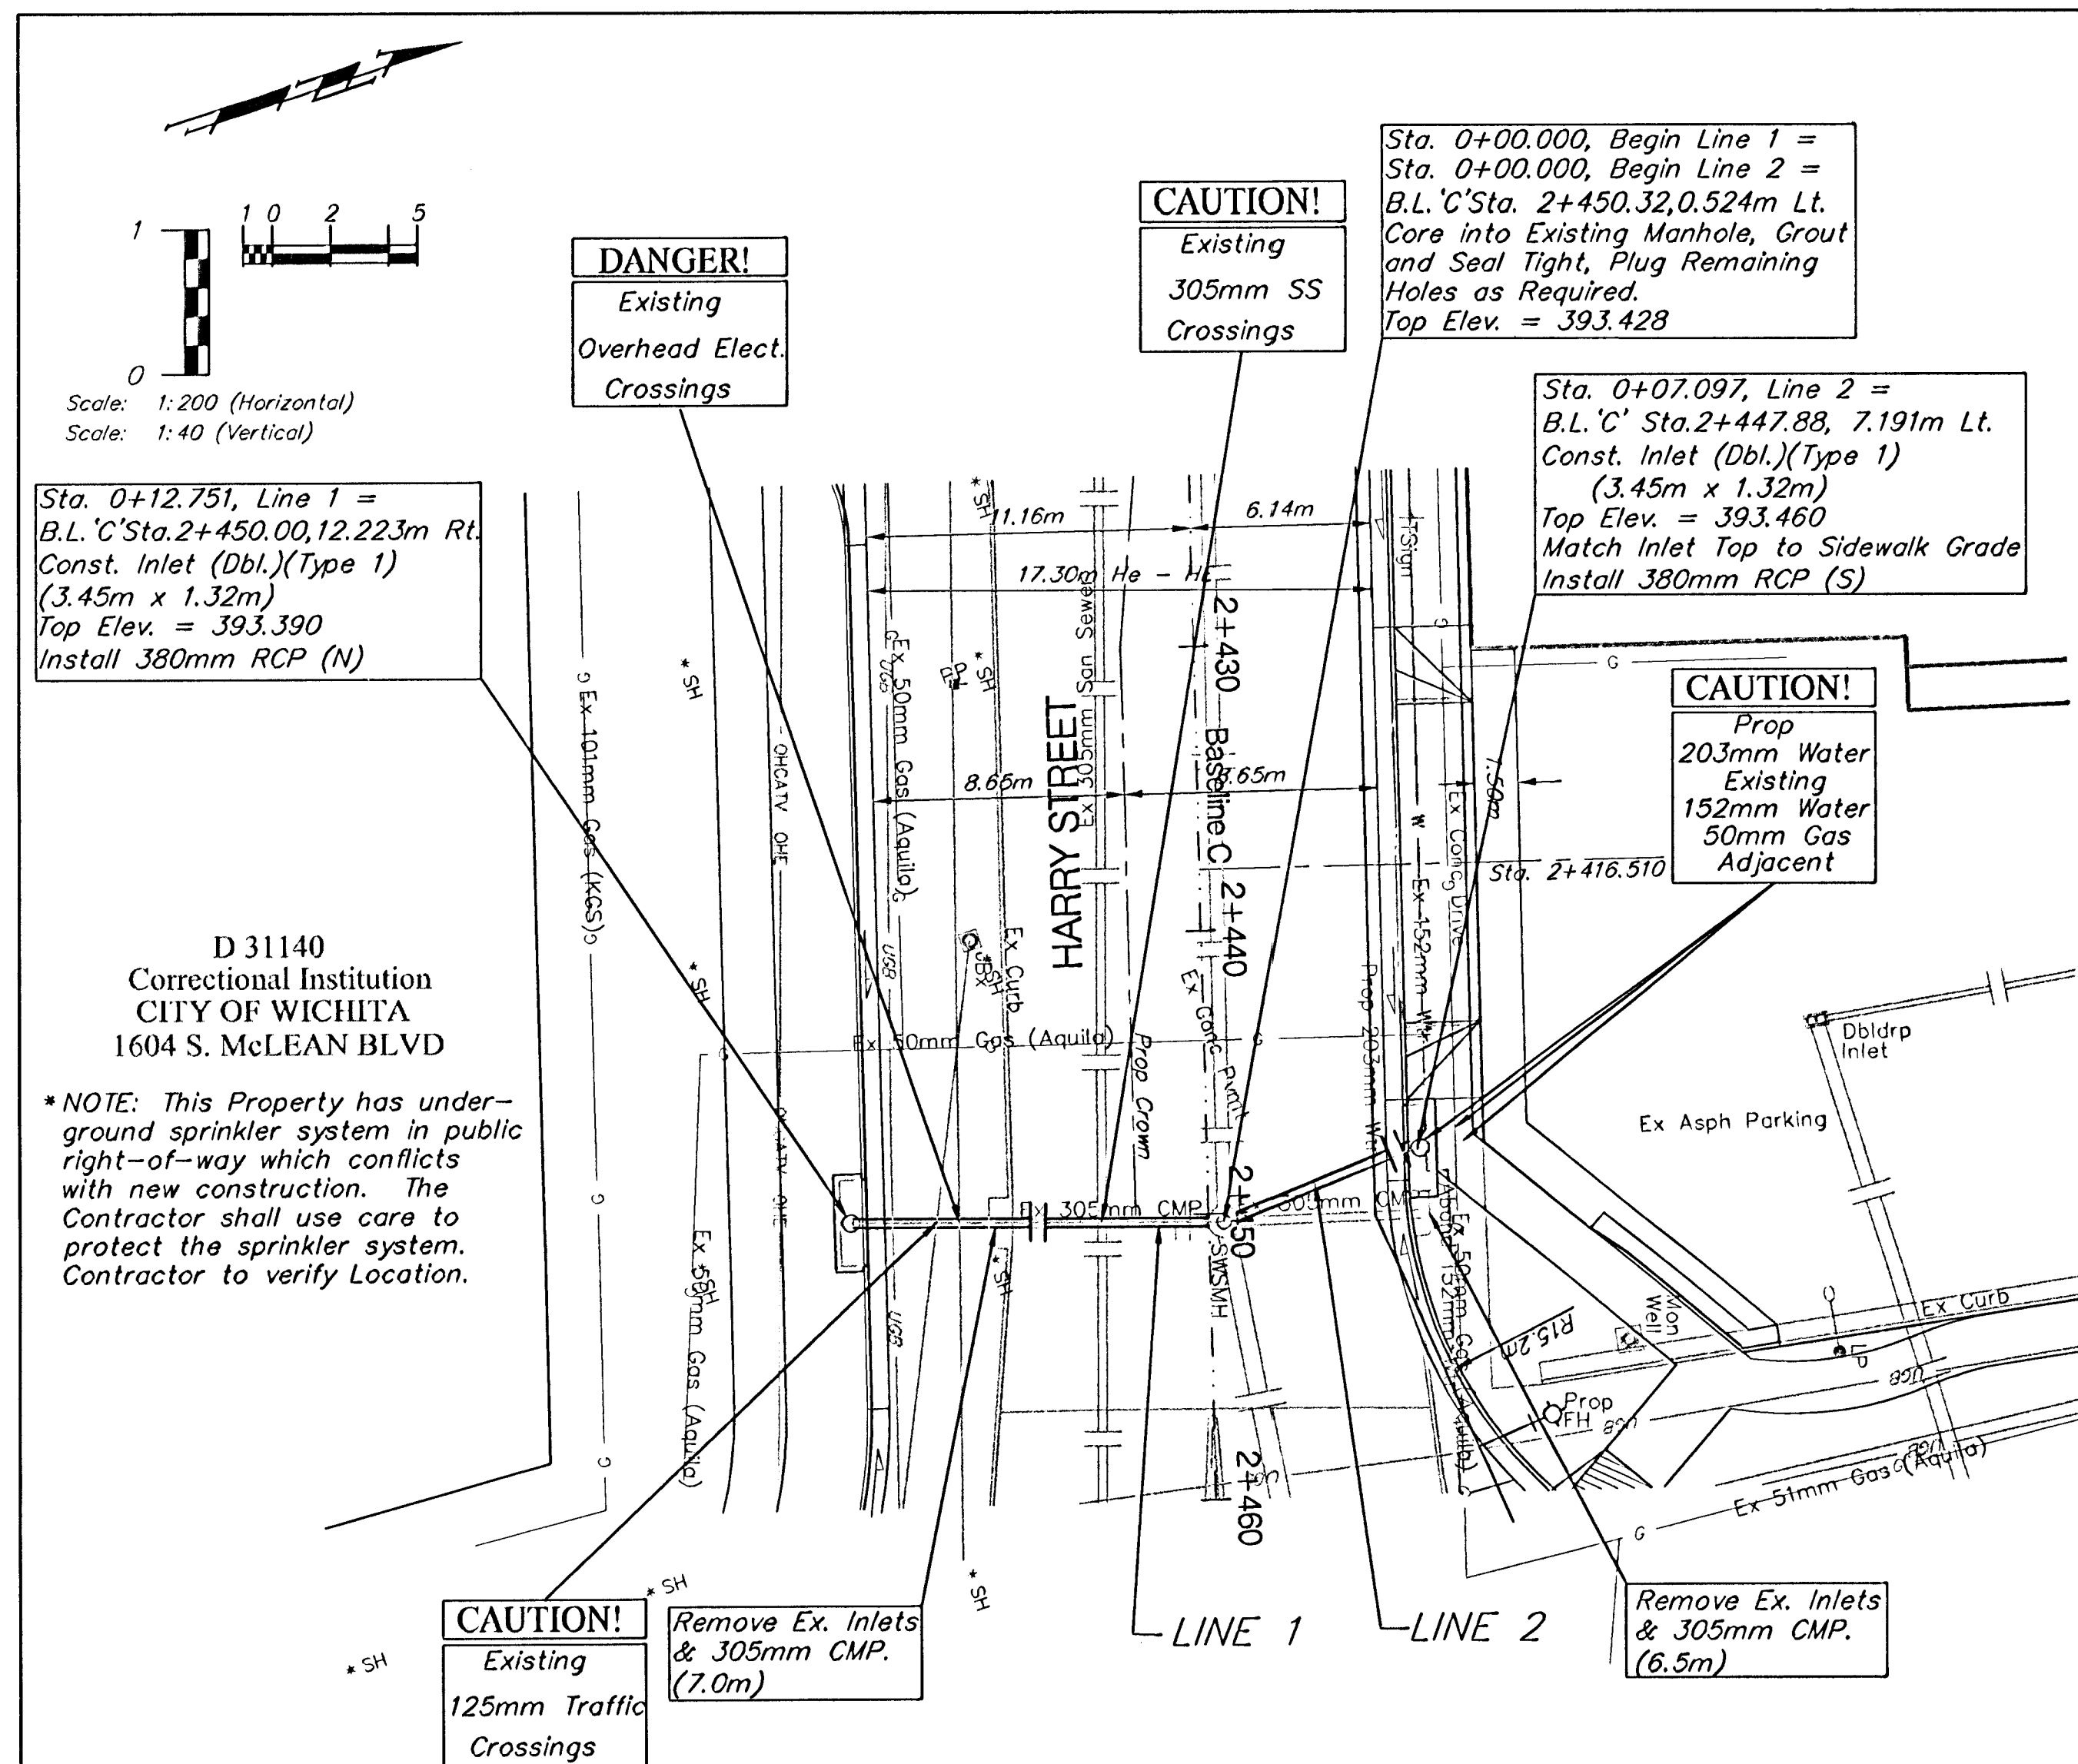

PROJECT NUMBER 472-83781	SHEET NAME sws 01	ENGINEERING DIRECTORY F:\Eng\HarryMcLean\sws
DESIGN KK	DRAWN TA	APPROVED JFB
DATE Aug 2003	SCALE NOTED	BAUGHMAN NO 01 03 B943

CAPITAL IMPROVEMENT PROJECT
STORM WATER SEWER IMPROVEMENTS
LINE 1, LINE 2, & LINE 3
HARRY & McLEAN INTERSECTION IMPROVEMENTS

BAUGHMAN COMPANY, P.A.
ENGINEERING, SURVEYING, & PLANNING
318-262-7271 • 315 ELLIS • WICHITA, KANSAS 67211

SHEET
OF
18
56