



J:\PROJECTS\2016\1601078 - COM. 21ST & OLIVER - XXXXXX.CADD\SHOTS\05.DWG\SS\15176902.DWG
 PLOTTED: Thursday, September 22, 2016 @ 01:03PM

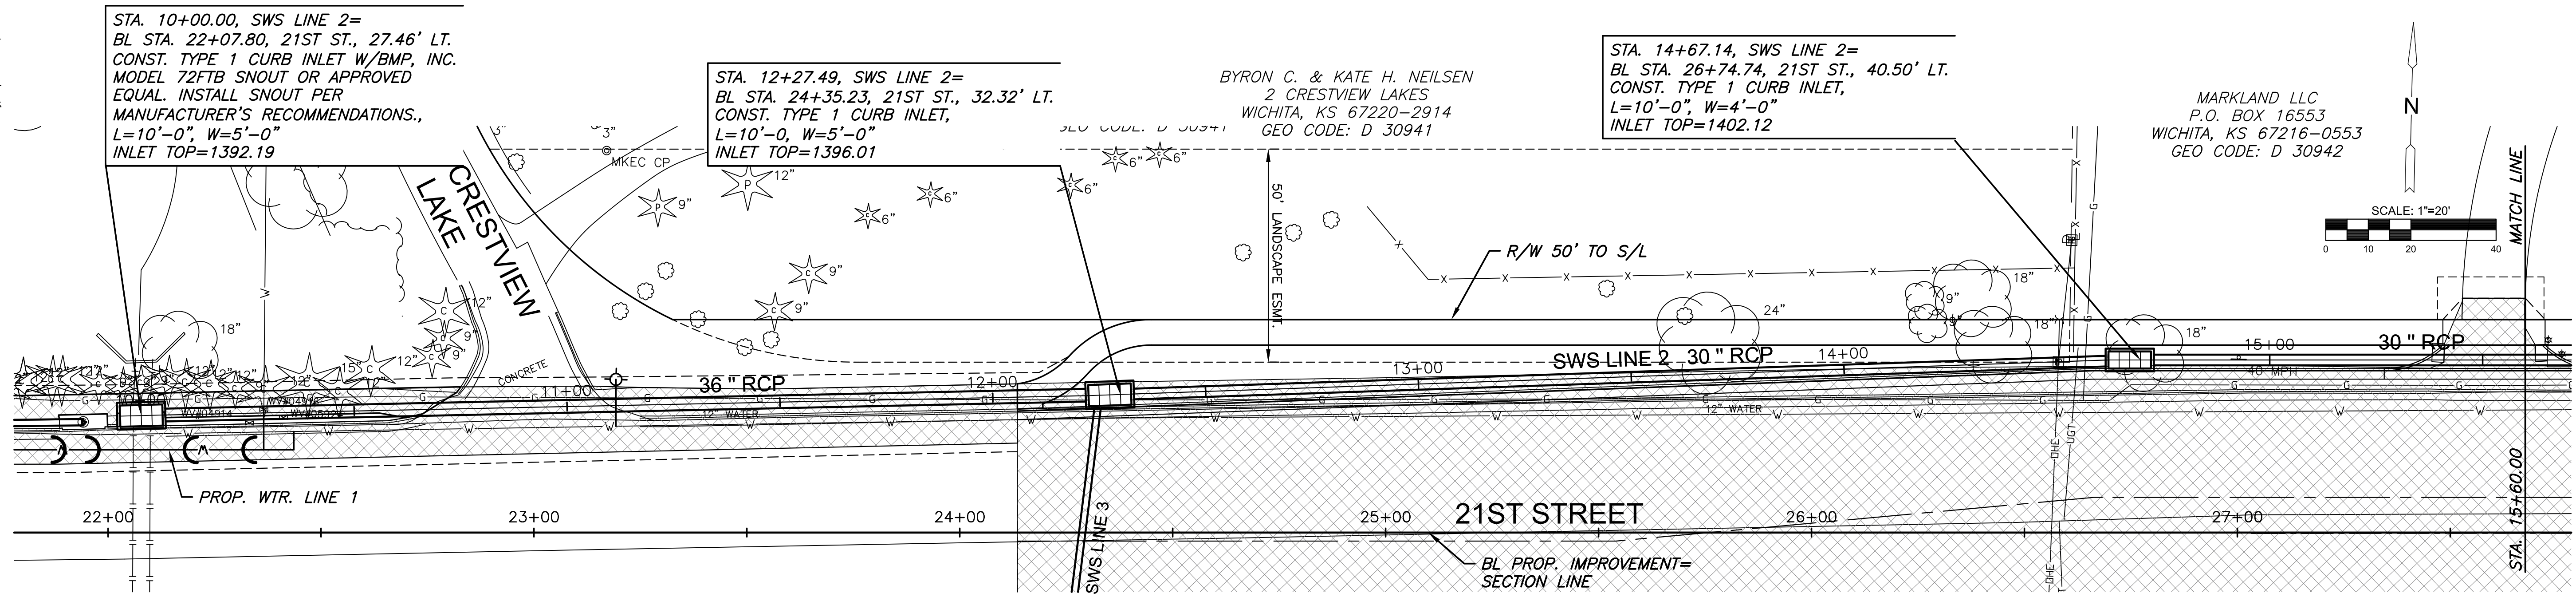

PLAN SWS LINE 2
PROFILE SWS LINE 2

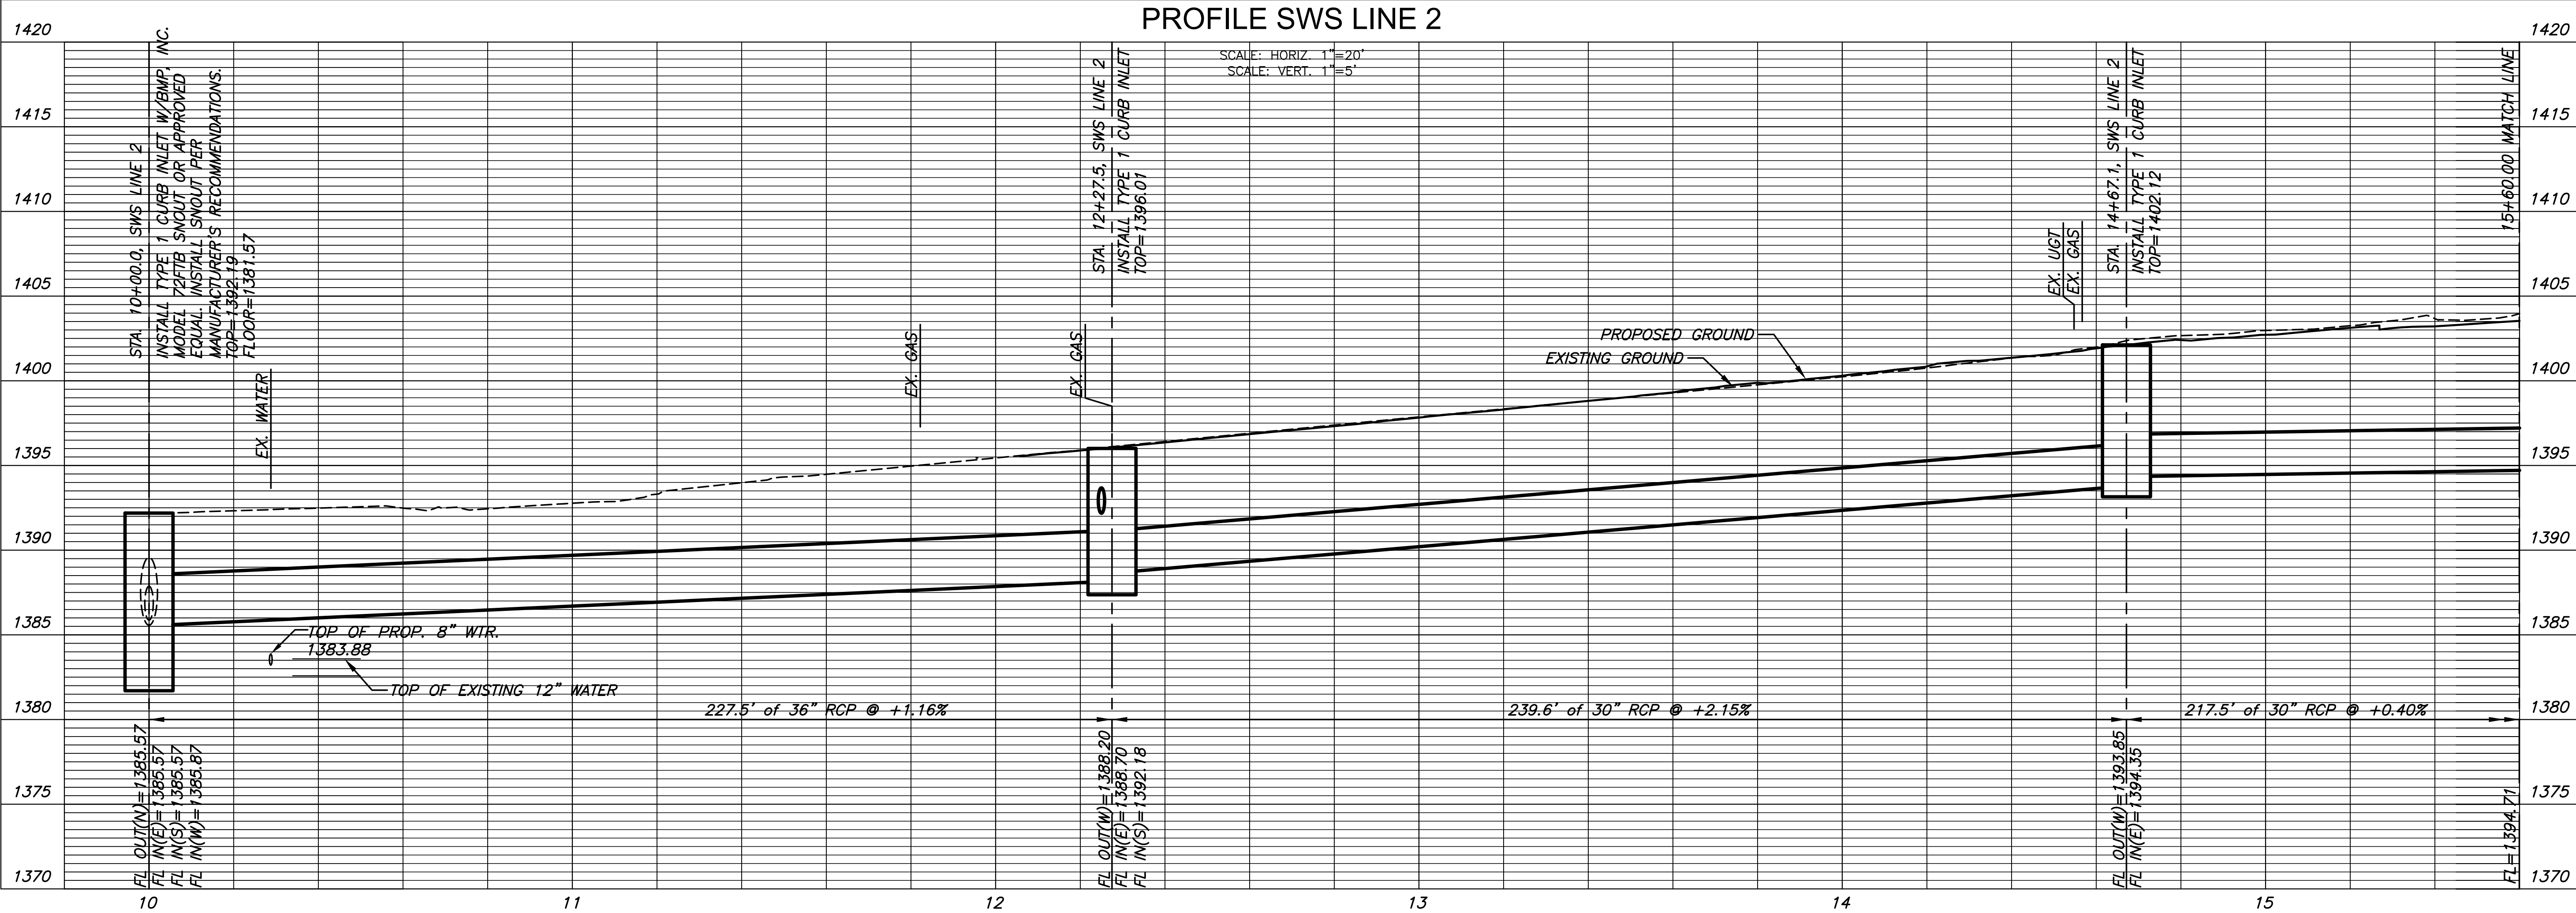

STREET IMPROVEMENTS FOR
21ST & OLIVER INTERSECTION
 WICHITA, KANSAS

©2016
 MKEC Engineering
 All Rights Reserved
 www.mkec.com
 These drawings and their contents, including, but not limited to, all concepts, designs, & ideas are the exclusive property of MKEC Engineering (MKEC), and may not be used or reproduced in any way without the express consent of MKEC.

STORM SEWER LINE 2

PROJECT NO.	472-85213	
DATE	SEPT. 2016	
SCALE	1"=20'	
DESIGNED	DRAWN	CHECKED
JRA	WNJ	JRA

NO.	REVISION	DATE

SHEET NO. 29 OF 125