
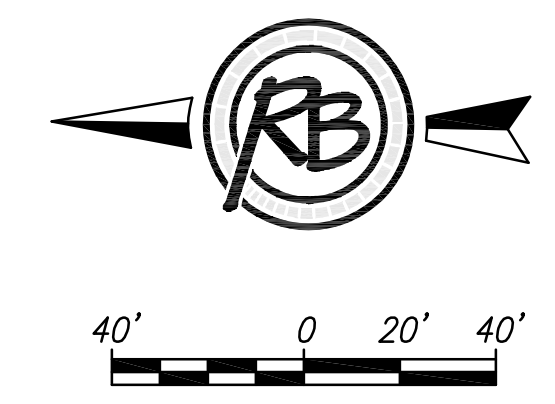


EMERALD BAY ESTATES 2nd ADDITION

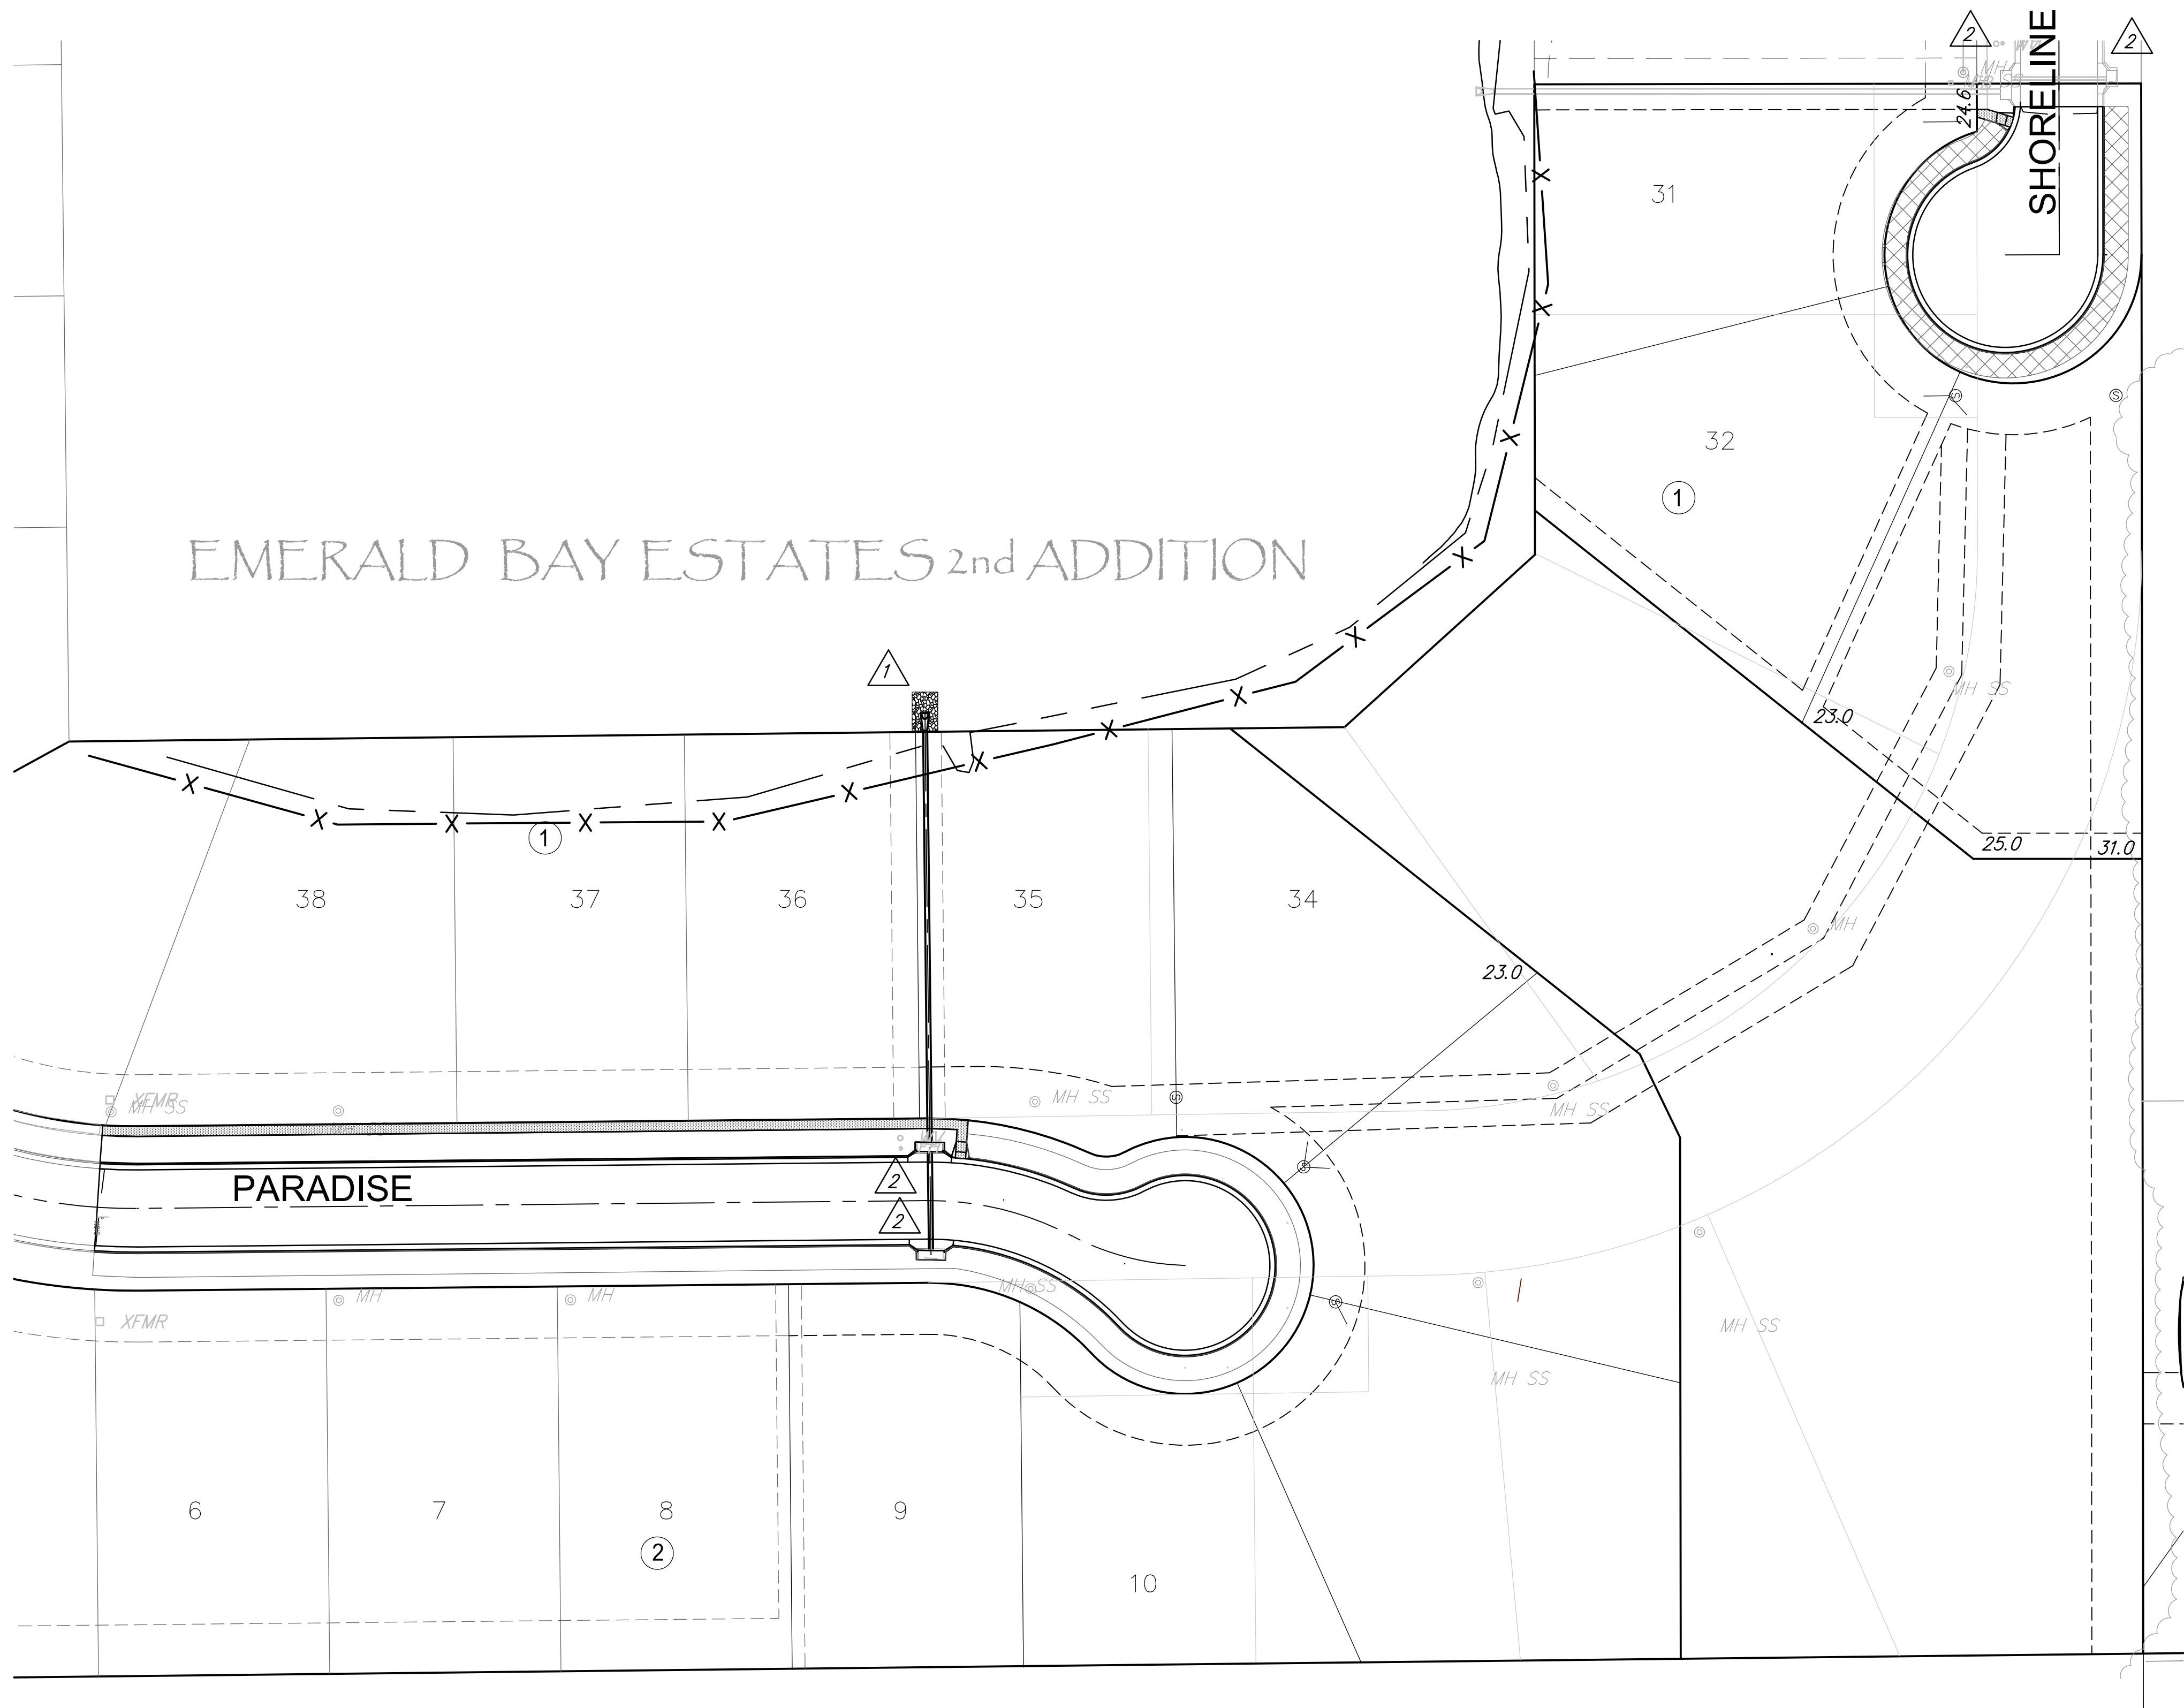

THIS PROJECT IS TO MAINTAIN EXISTING
BMPS ALREADY IN PLACE.

- X — SILT FENCE 800 L.F.
- ① — PROTECTED BY RIP RAP
- ② — INLET BARRIER

EMERALD BAY ESTATES 2nd Erosion Control Plan Water			
SEAL 	 RUGGLES & BOHM ENGINEERING SURVEYING LANDSCAPE ARCHITECTURE GOVERNMENT <small>924 NORTH MAIN WICHITA, KANSAS 67203 P (316) 264-8008 F (316) 264-4621 WWW.RBKANSAS.COM</small>	DATE DESIGN DRAWN REVIEW SHEET	4 OF 10
PROJECT NUMBER 448-90763	RB JOB NO. 4770E	DWG. SCALE ...	
DRAWING FILE Emerald Bay engineering base [Erosion Control Plan Water]			

(c) Copyright 2015, Ruggles & Bohm, P.A.