



E.F. INDICATES EACH FACE
 N.F. INDICATES NEAR FACE
 F.F. INDICATES FAR FACE

STATE	PROJECT NO.	YEAR	SHEET NO.	TOTAL SHEETS
KANSAS	87 N-0230-01	2003	28	73

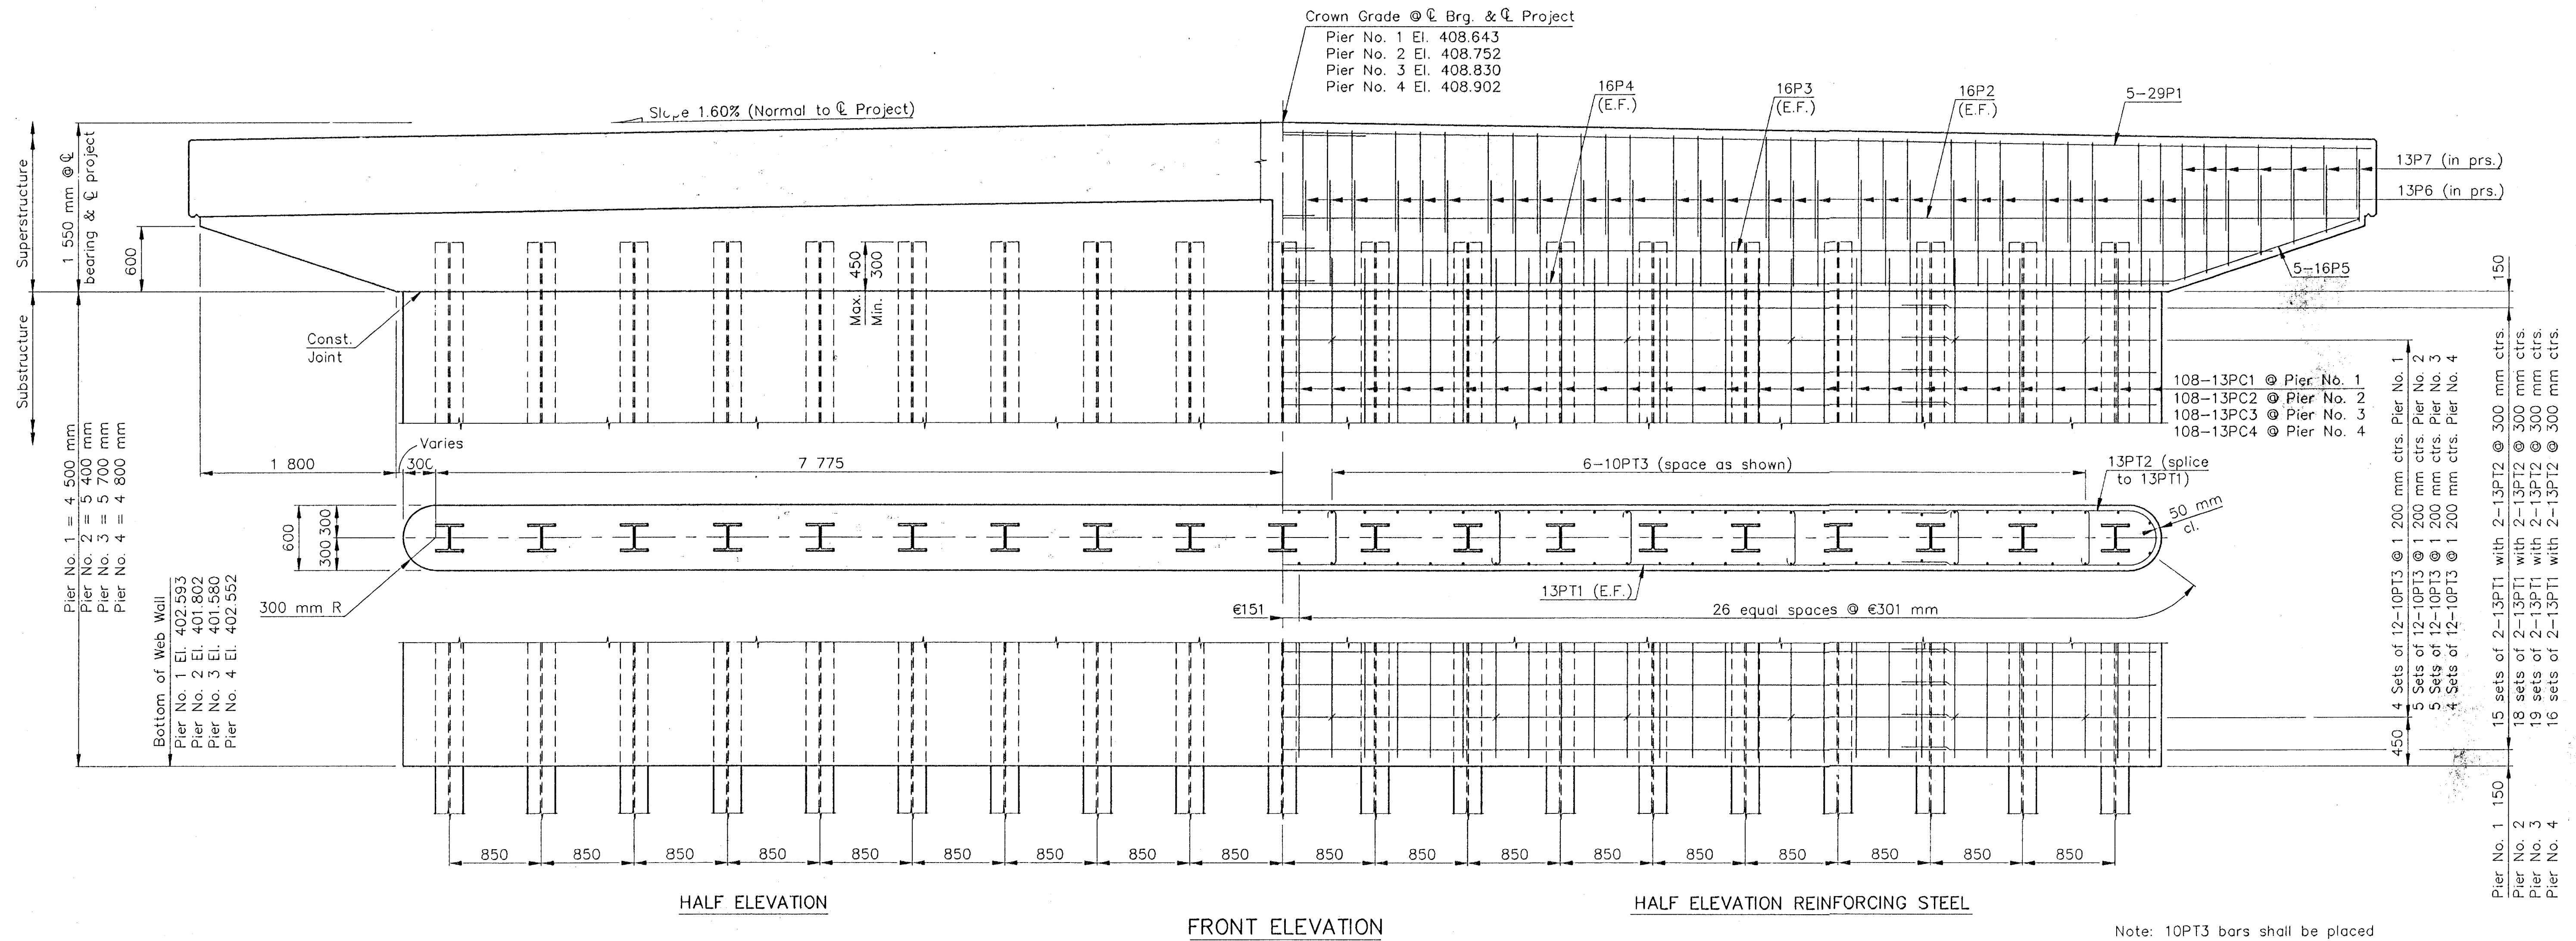

Note: 10PT3 bars shall be placed diagonally to tie both horizontal and vertical reinforcing.

J:\02517\DWGS\PIER 1:30 (1-03)

PROJECT NO. 87 N-0230-01		 Cook, Flatt & Strobel ENGINEERS, P.A.
PIER DETAILS		
13TH STREET NORTH OVER CGWSKIN CREEK		DESIGNED RSC SCALE
STA. 1+883		DATE
CITY OF WICHITA		QUANTITIES SHEET OF