
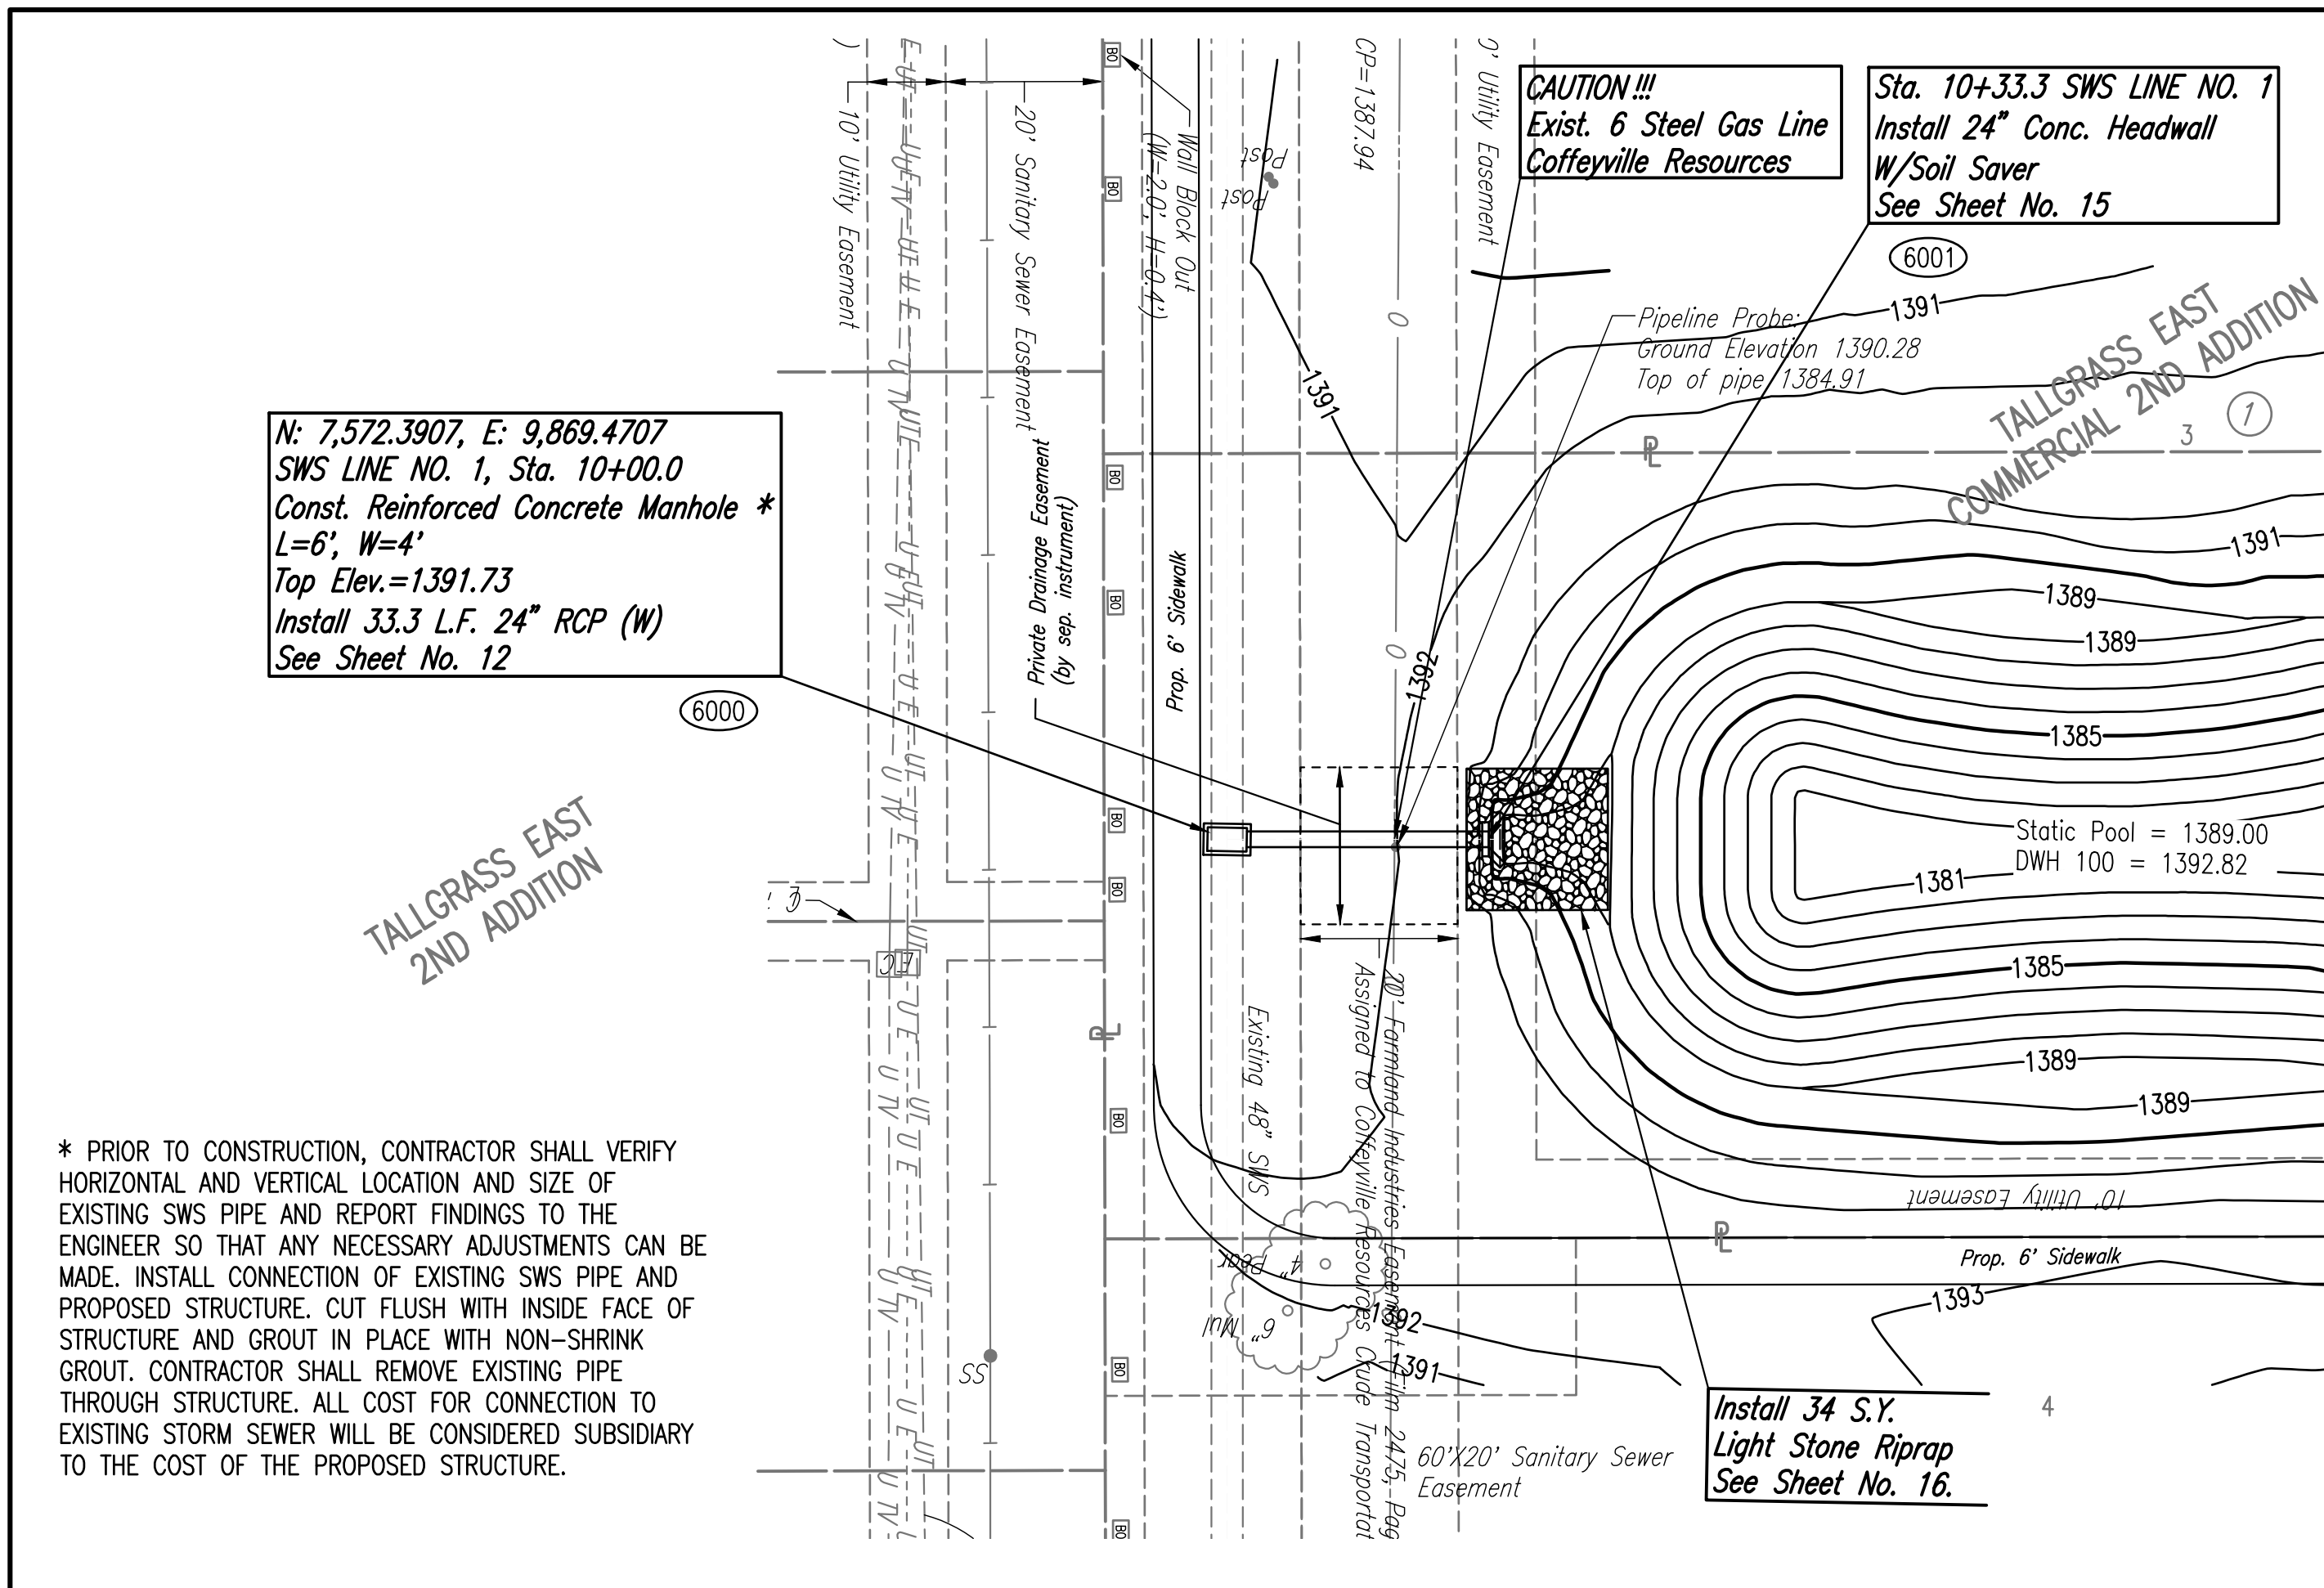


PLAN	CHECKED	DATE
	CHECKED	
BY		

PROFILE	CHECKED	DATE
	CHECKED	
BY		


Saved: 12-05-2016 10:05:53 AM by: JAG  
 Plot Scale: 1" = 12'-00" 2016 11:15:52 AM by: KURTIS DEBART  
 U:\Wichita-Civil\2015\15627\002\Mun\Drawings\15627-002-06C-STORM WATER SEWER NOS. 1 & 2

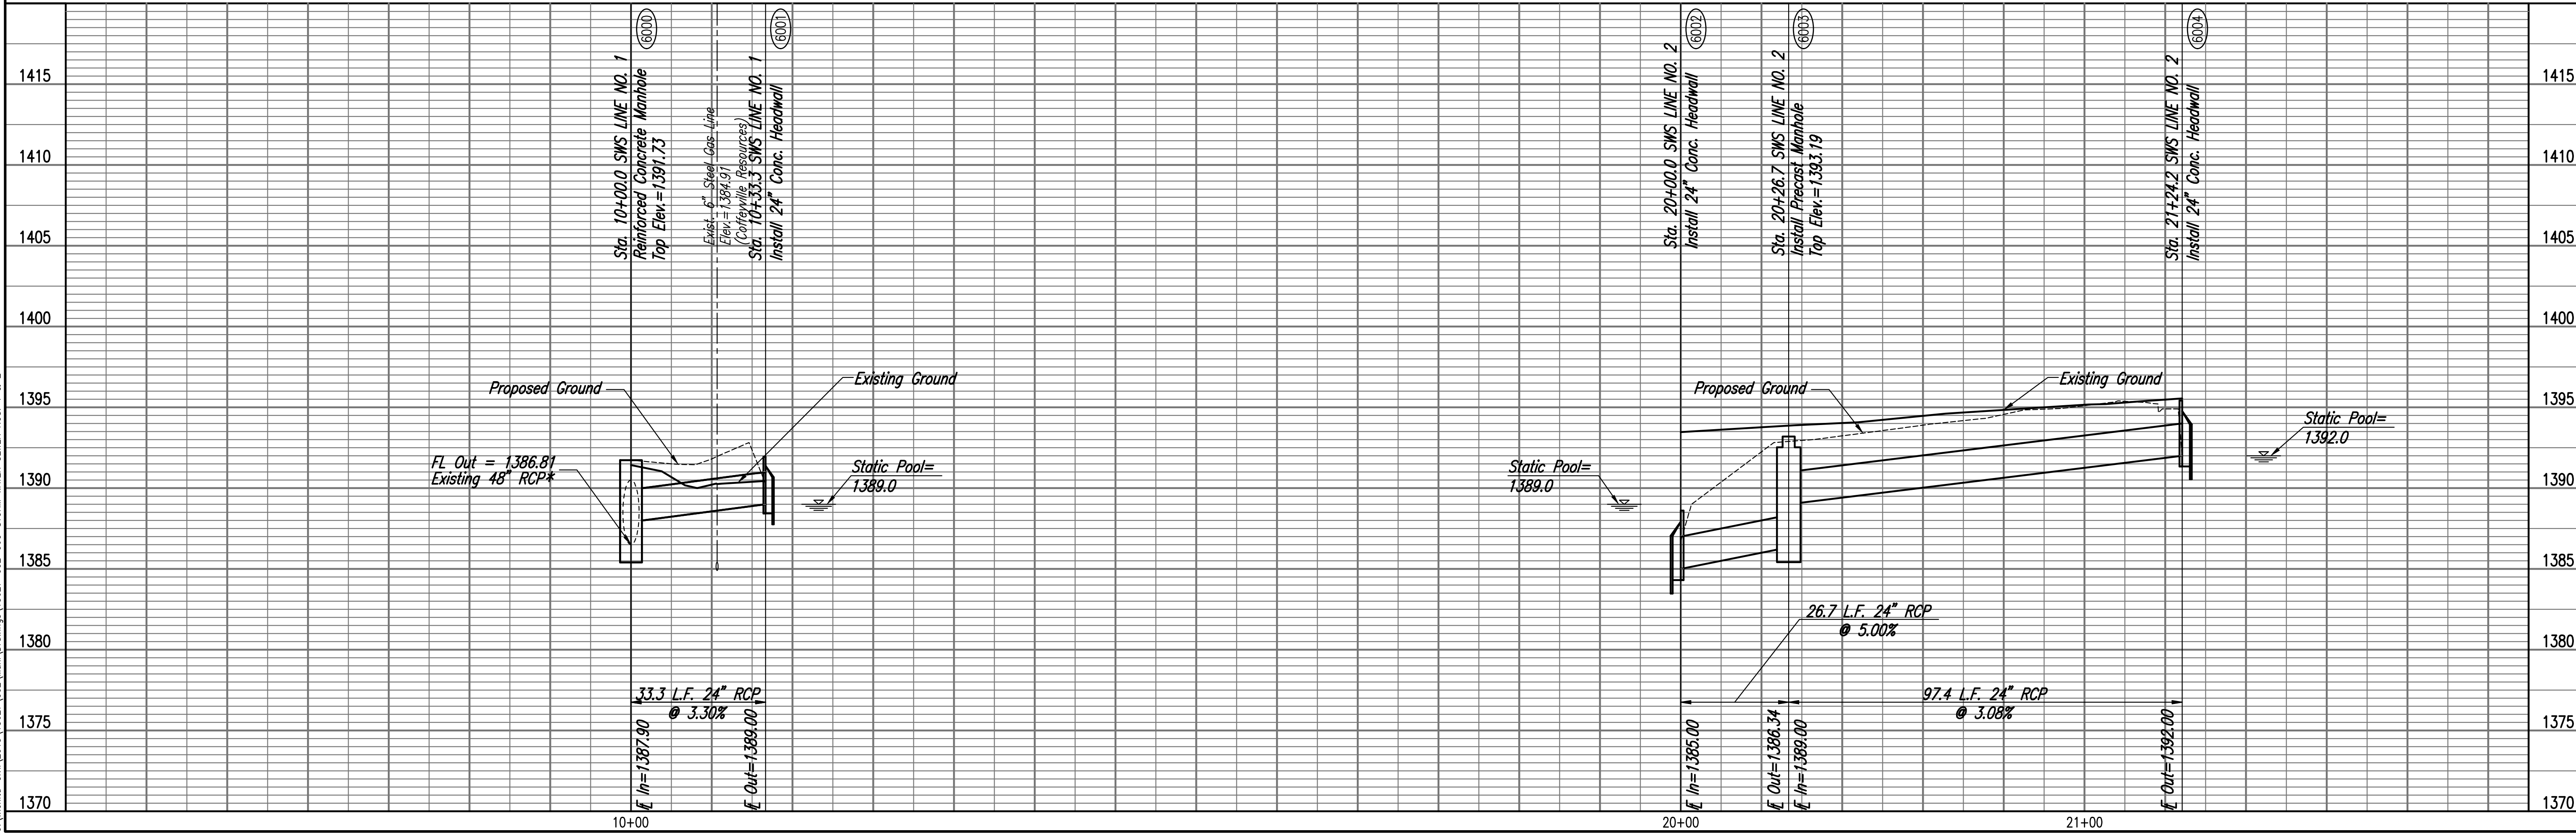

**COORDINATE LIST**

POINT	NORTH	EAST
6000	7,572.3907	9,869.4707
6001	7,571.7704	9,836.1322
6002	7,591.3970	9,702.0243
6003	7,603.0659	9,677.9804
6004	7,645.6115	9,590.3154

6004 = COORDINATE POINT NO.

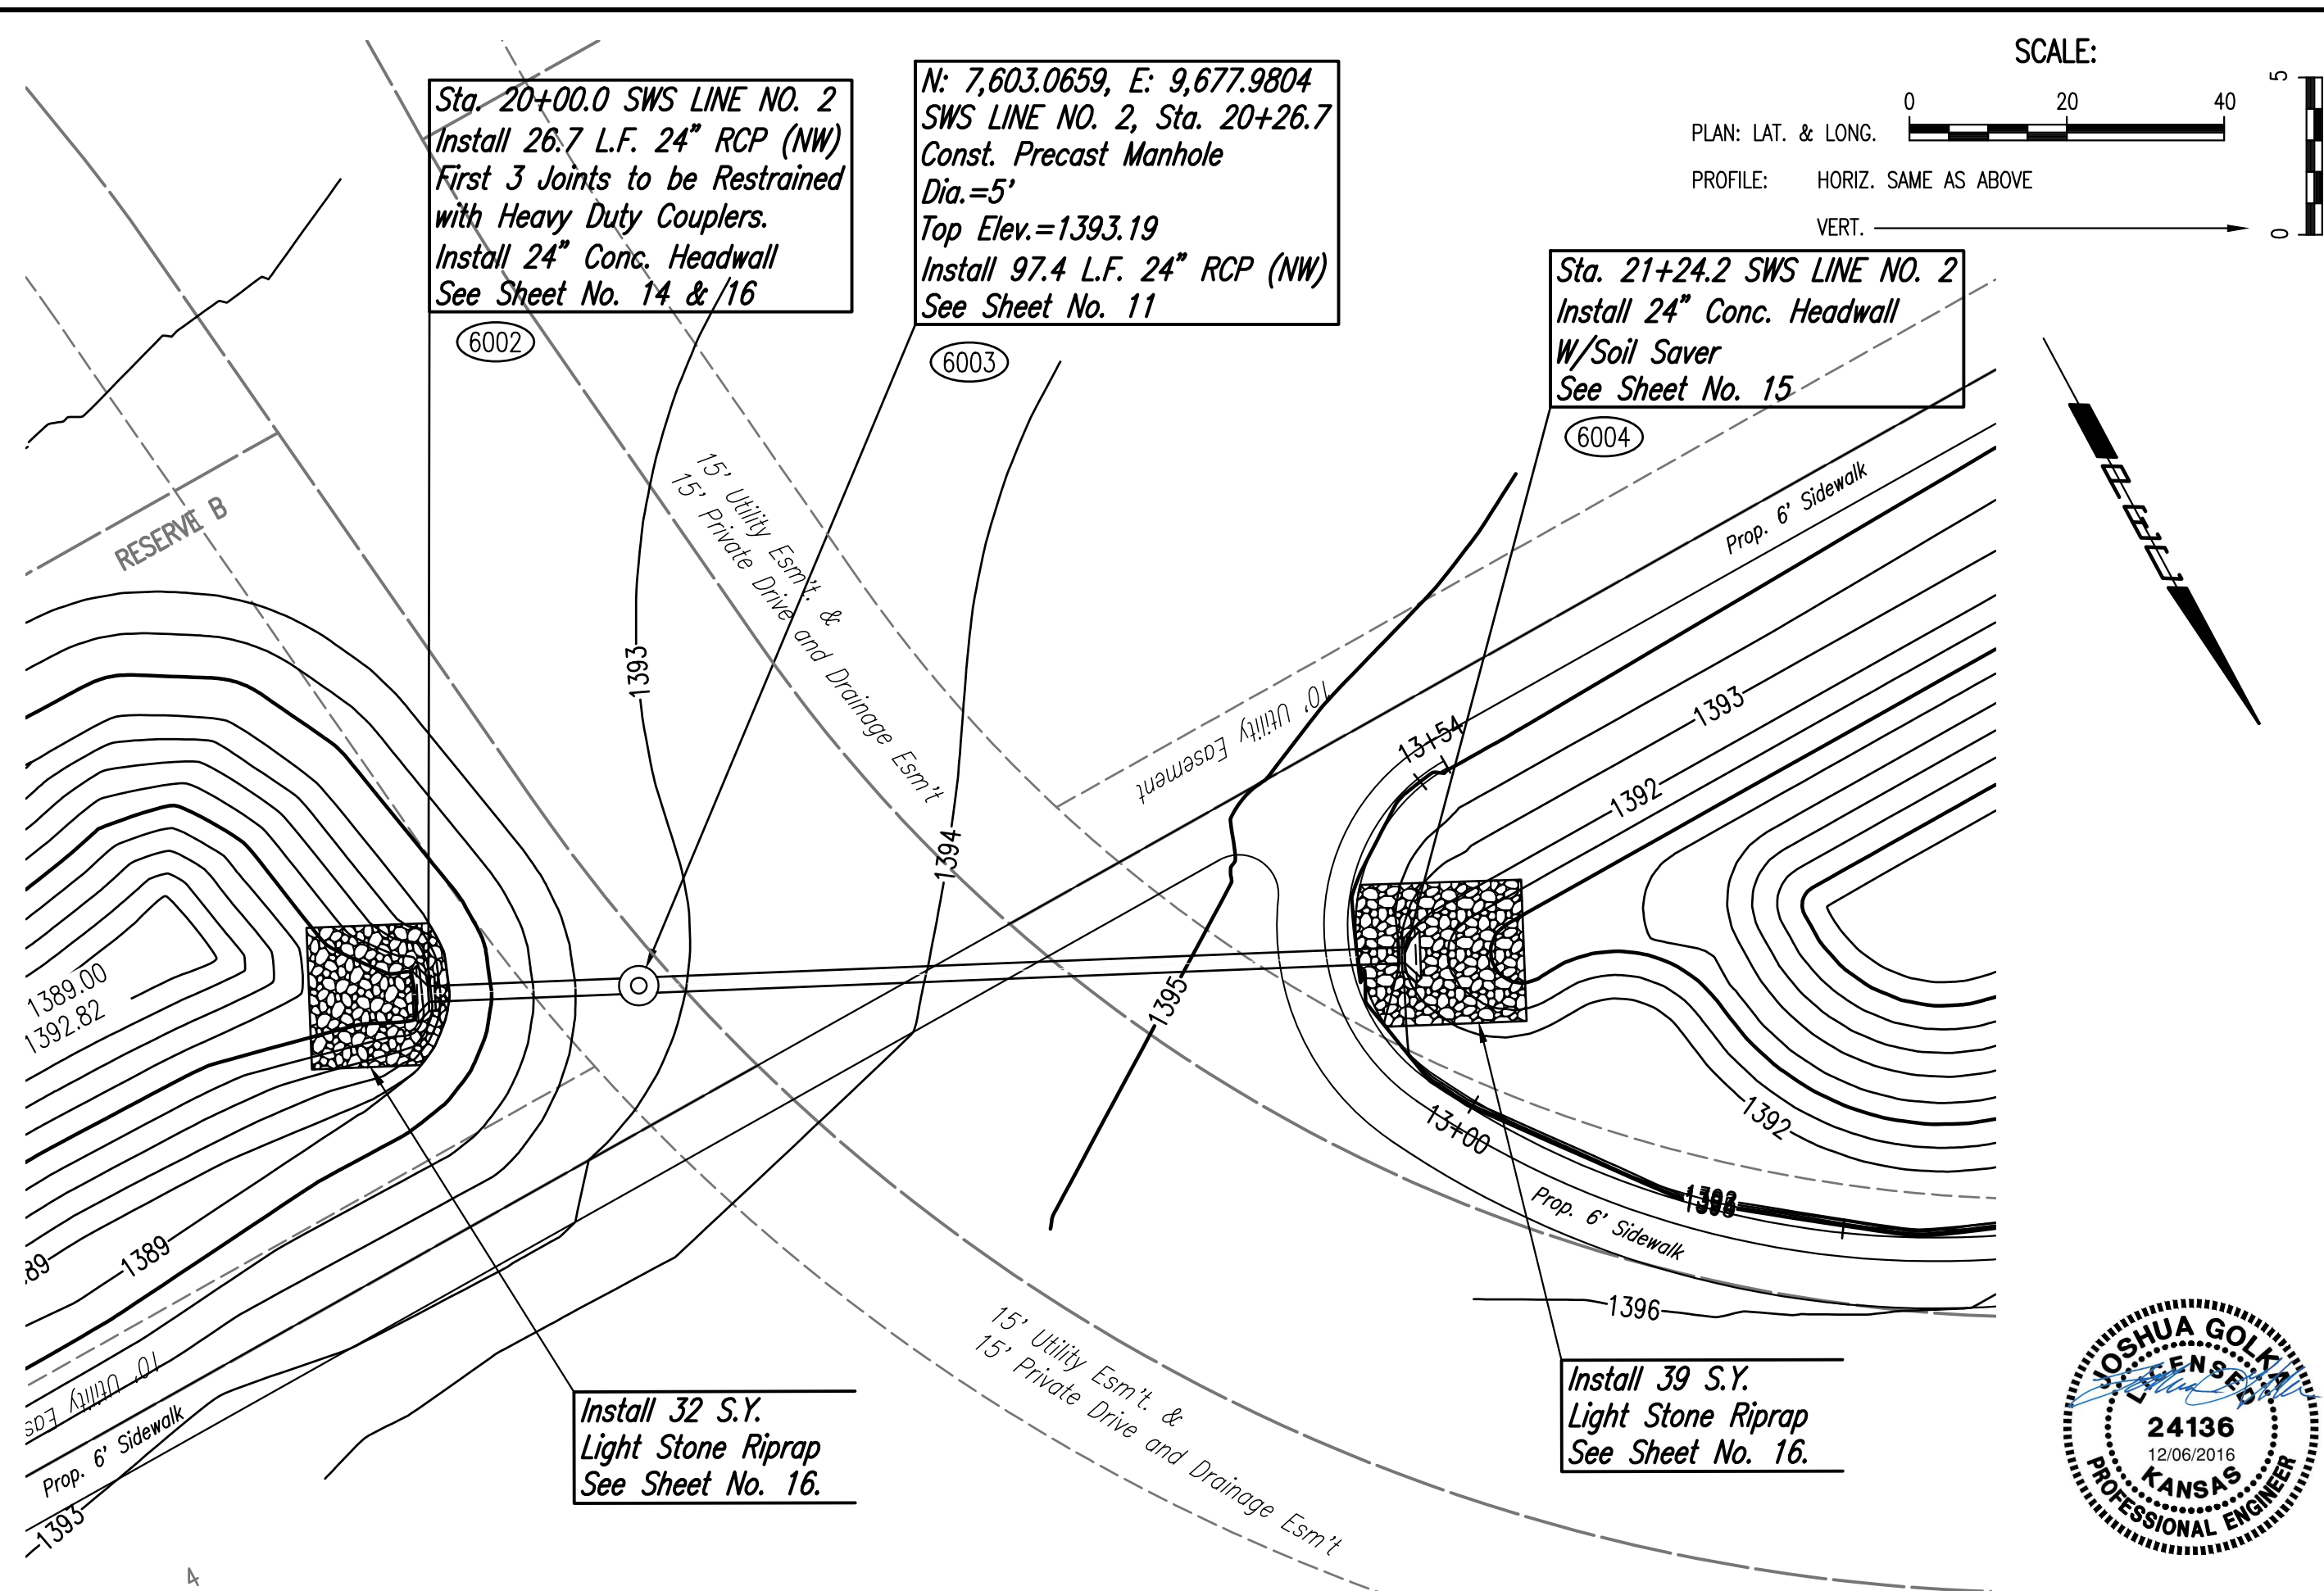

**PE**  
 PROFESSIONAL ENGINEERING CONSULTANTS P.A.  
 303 SOUTH TOPEKA WICHITA, KS 67202  
 316-262-2691 www.pec.com

Designed By: JAG, TBK  
 Drawn By: BUS

Job No.: 31-15627-002  
 Date: April 2016

TALLGRASS EAST COMMERCIAL 2ND ADDITION  
 STORM WATER DRAIN NO. 407

**STORM SEWER LINE NOS. 1 & 2**

GARY JANZEN, P.E. - CITY ENGINEER  
 CITY OF WICHITA PROJECT NO. 468-85097

Sheet 06 of 23