



STATE	PROJECT NO.	YEAR	SHEET NO.	TOTAL SHEETS
KANSAS	87 N-0230-01	2003	30	73

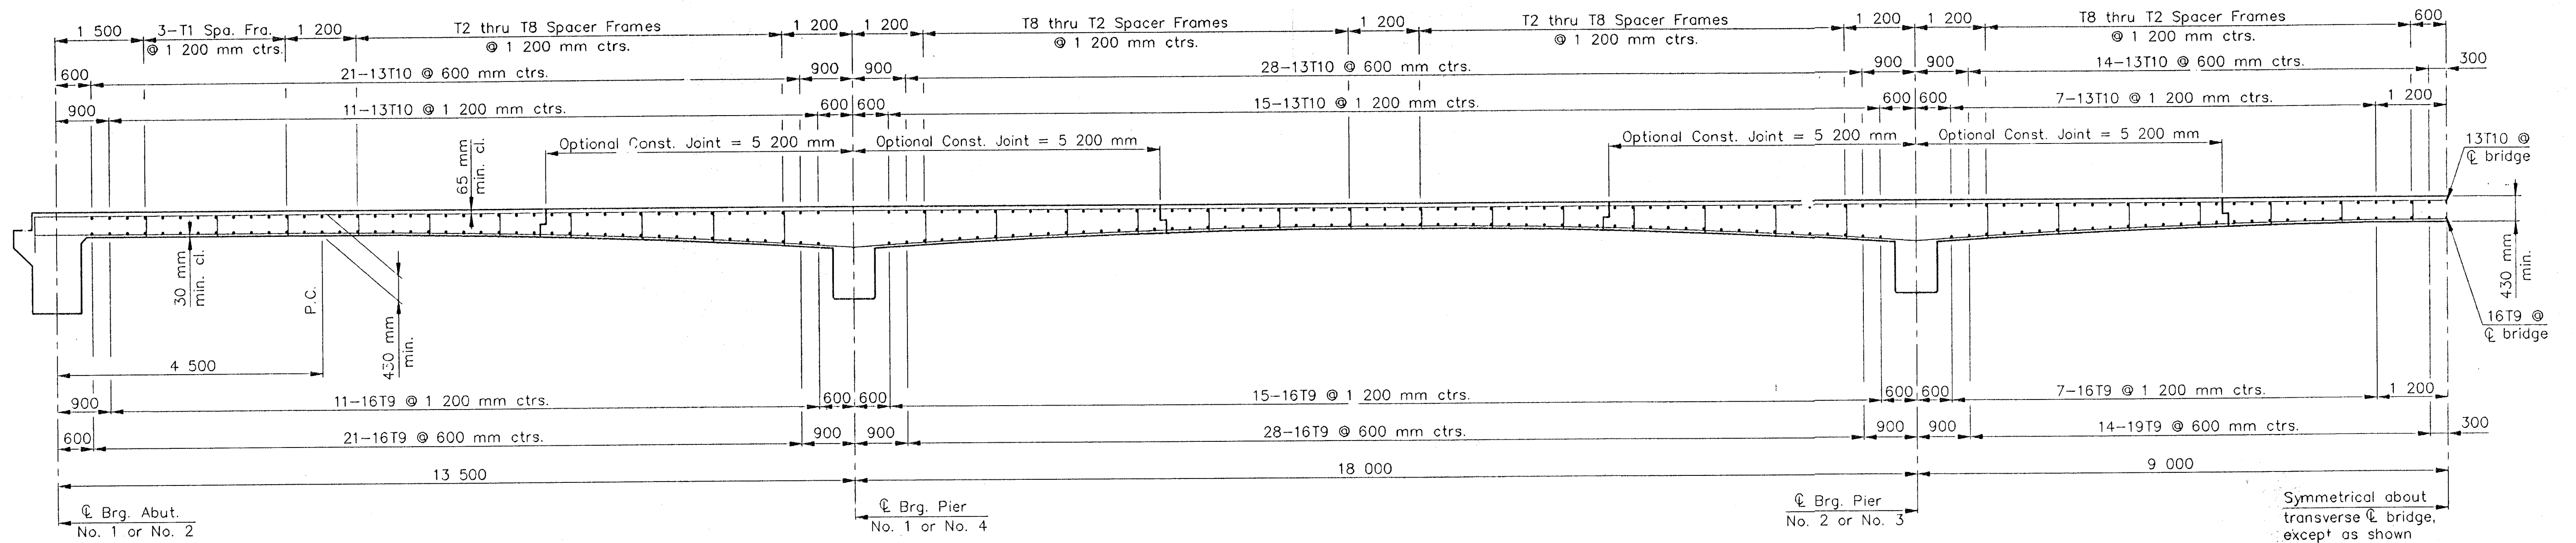

HALF LONGITUDINAL SECTION ALONG CROWN GRADE

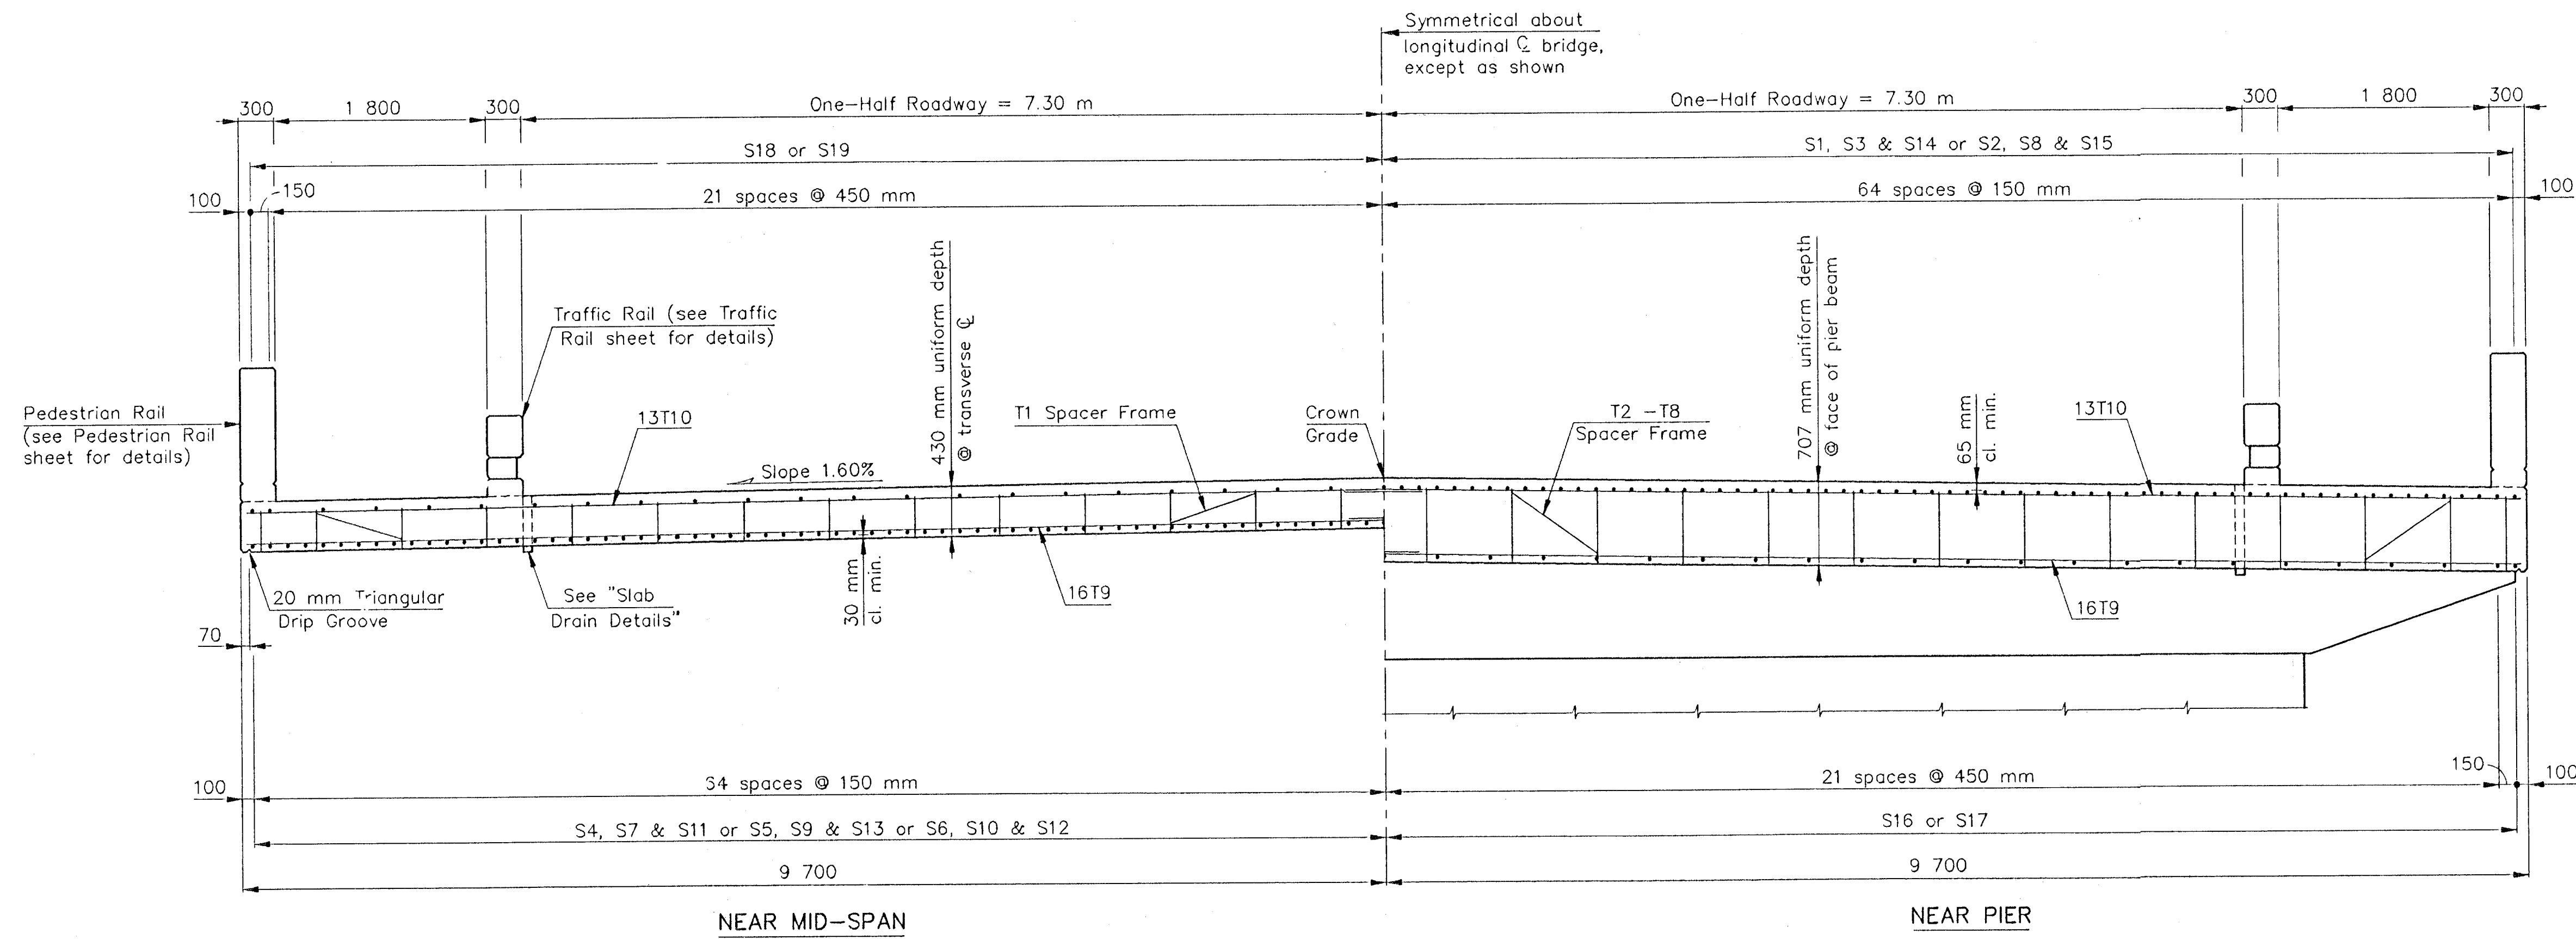

TYPICAL SECTION
(Perpendicular to centerline of project)

PROJECT NO. 87 N-0230-01				
SLAB SECTIONS				
13TH STREET NORTH OVER COWSKIN CREEK		DESIGNED	RSC	SCALE
STA. 1+883		DETAILED	DEG	DATE
CITY OF WICHITA		QUANTITIES		SHEET OF

J:\02517\DWG5\SLAB2 1:70 (1:07)