

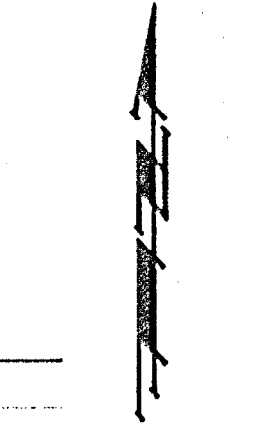


**BENCHMARKS:**  
 Small RR spike in north face of high line pole, 2nd pole west of 135th so. side of 13th Street North.  
 Elev. = 1359.54 (City Datum)

Small RR spike in north face of high line pole, 4th pole west of 135th so. side of 13th Street North.  
 Elev. = 1366.68 (City Datum)

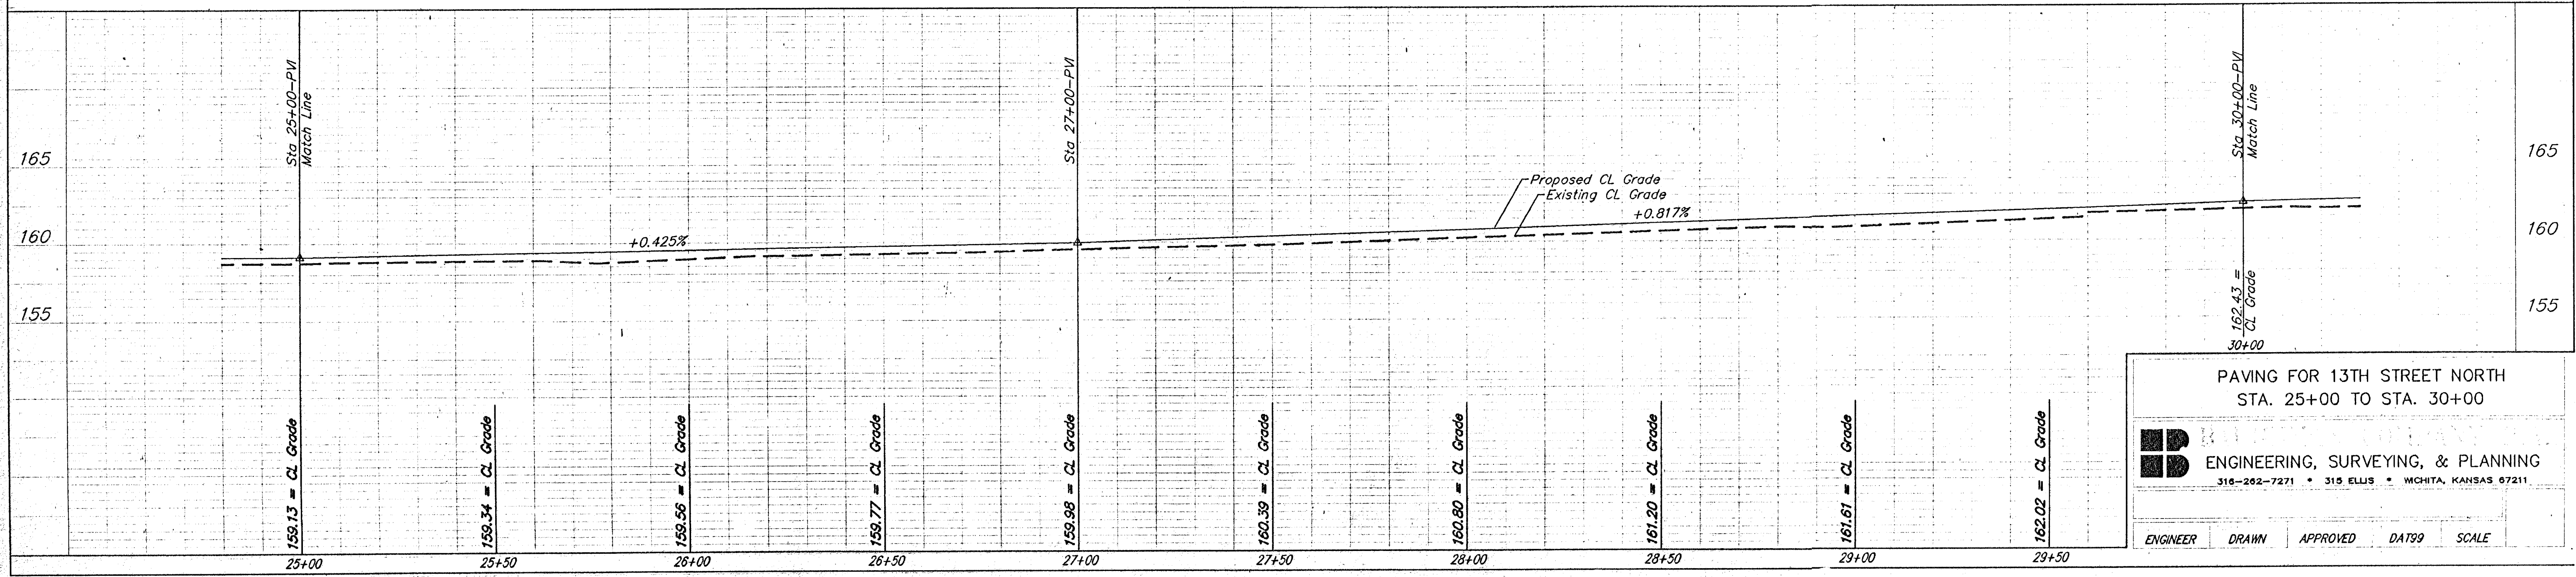

Scale: 1" = 20'  
 • = Iron

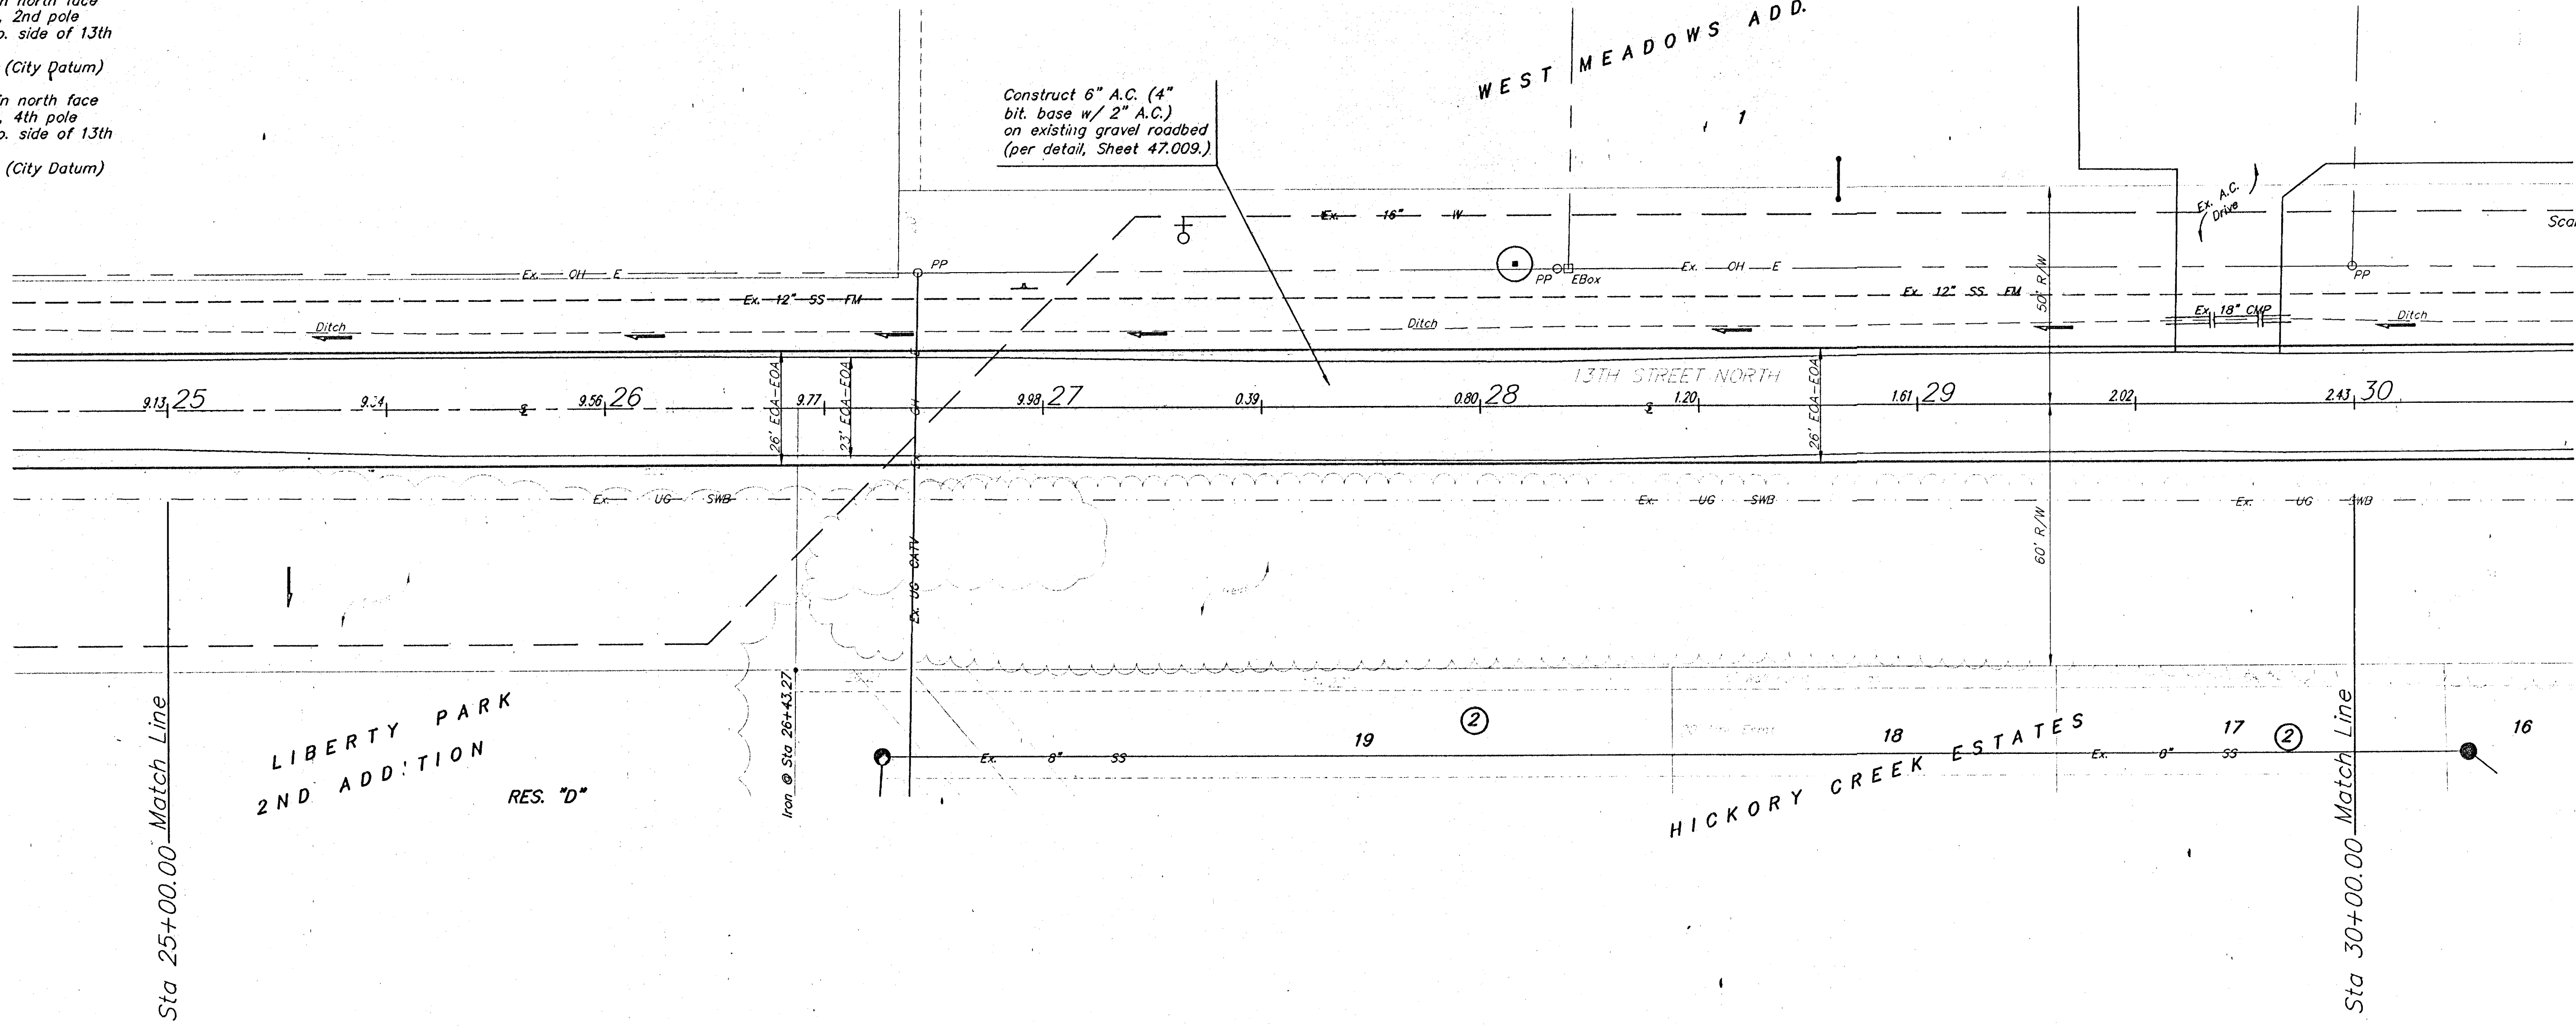

PAVING FOR 13TH STREET NORTH  
 STA. 25+00 TO STA. 30+00

ENGINEERING, SURVEYING, & PLANNING  
 316-262-7271 • 315 ELLIS • WICHITA, KANSAS 67211

ENGINEER DRAWN APPROVED DAT99 SCALE